


16 FORDWICH RD

NOT TO SCALE

GARDEN

AL8 6EY

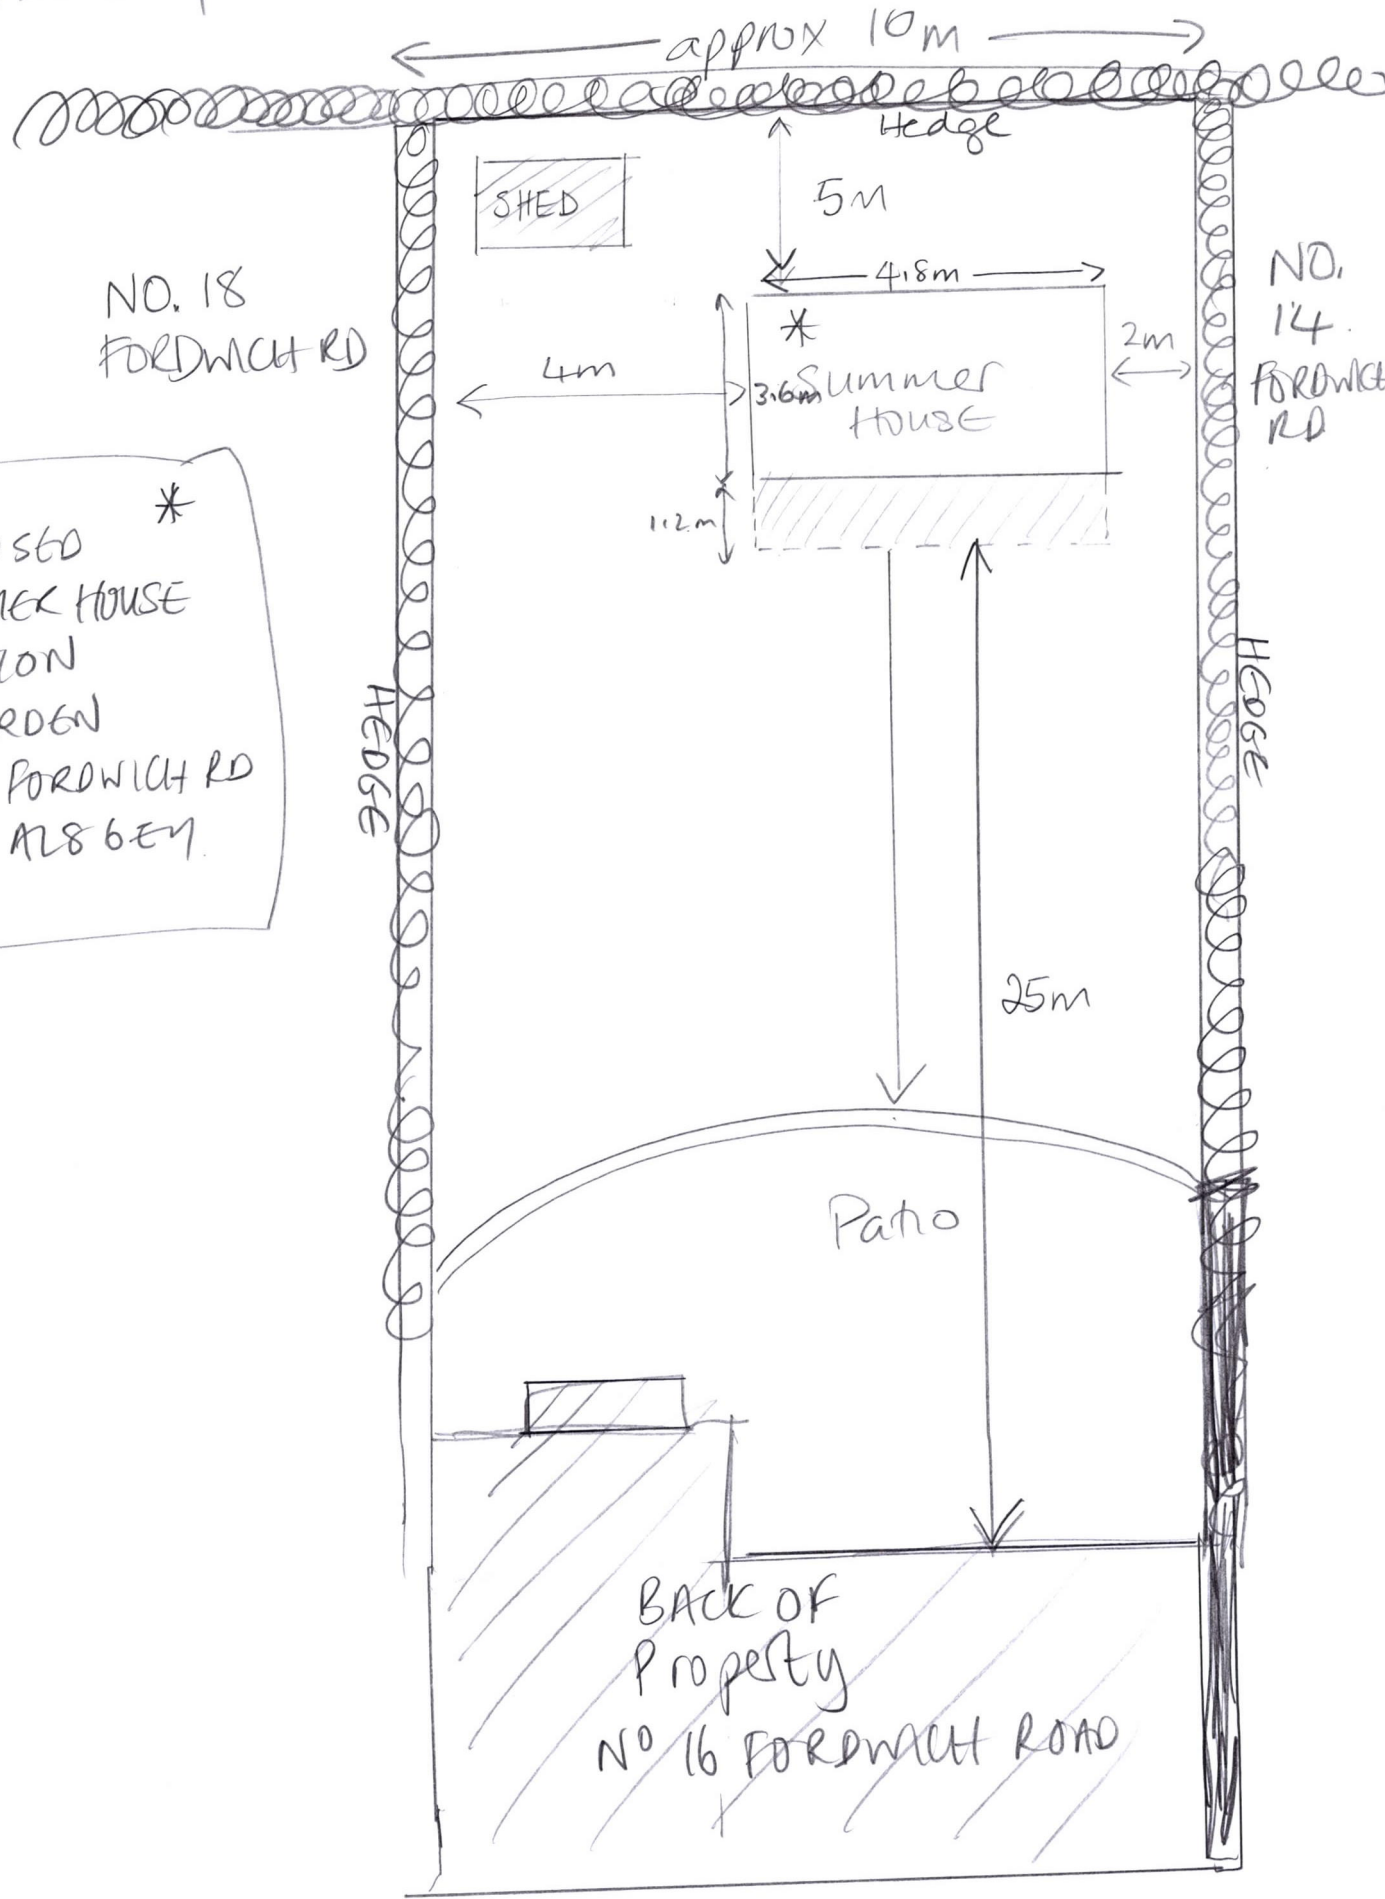

*
 PROPOSED
 SUMMER HOUSE
 POSITION
 IN GARDEN
 OF 16 FORDWICH RD
 W6C 1L8 6EY.