



The Chalkin Works  
Bircholt Road  
Parkwood |  
Maidstone  
Kent | Me15 9XT  
T: 016220862601



**SITE ADDRESS**

54 GREAT NORTH RD,  
HATFIELD,  
HERTFORDSHIRE,  
AL9 5AE

**DRAWING NO.** PUNCH24052012 PROPOSED VISUAL



**DRAWN BY** CW

**COLORS**

-  DARK GREY DULUX 00NN 13/000
-  LIGHT WHITE GRAPHICS

**DATE** 24/05/2012

**SCALE**

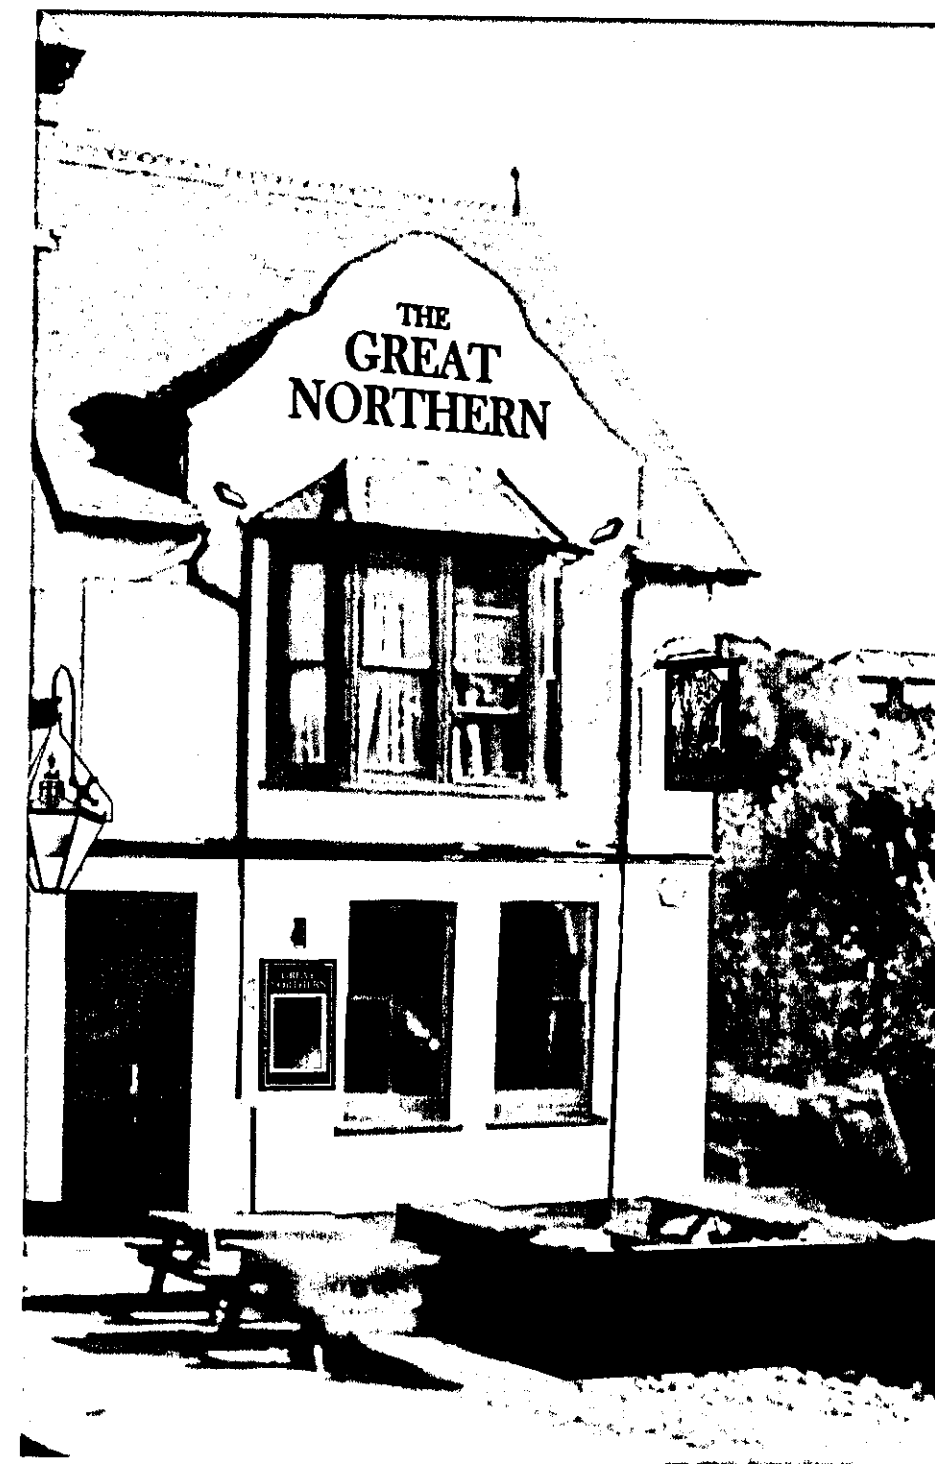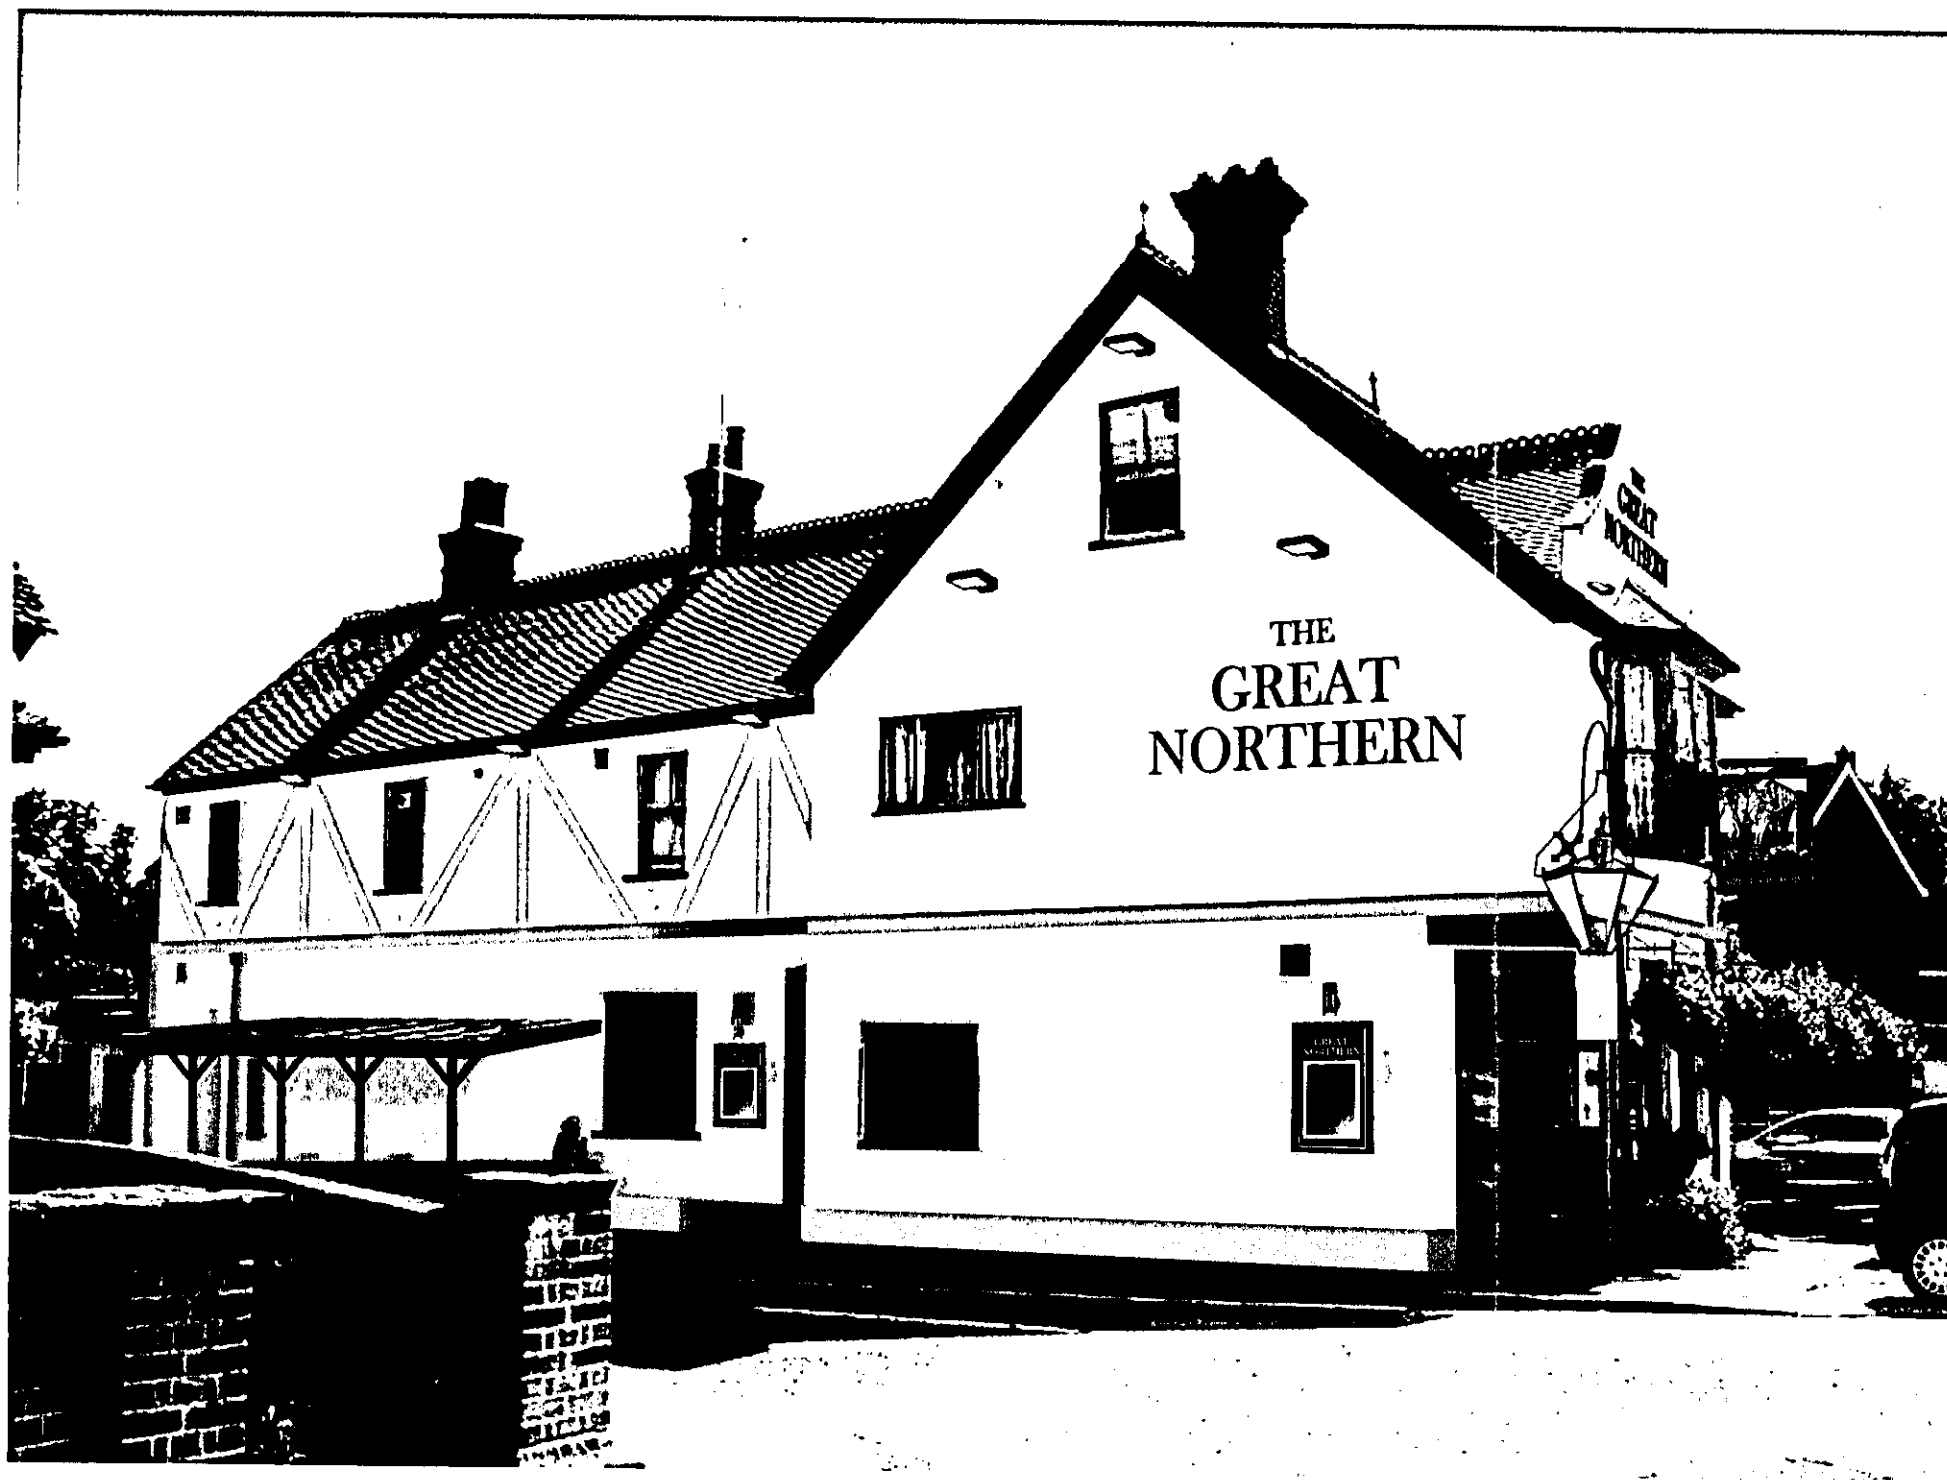

PLANNING DEPARTMENT  
OFFICE COPY

27 JUL 2012  
2012 / 1135