
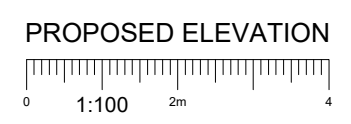


Antenna Aperture ID	Proposed 4G/5G Bearing
A1	20°
A2	20°
B1	140°
B2	140°
C1	260°
C2	260°

NOTES:
1. ALL DIMENSIONS IN MM UNLESS OTHERWISE NOTED.

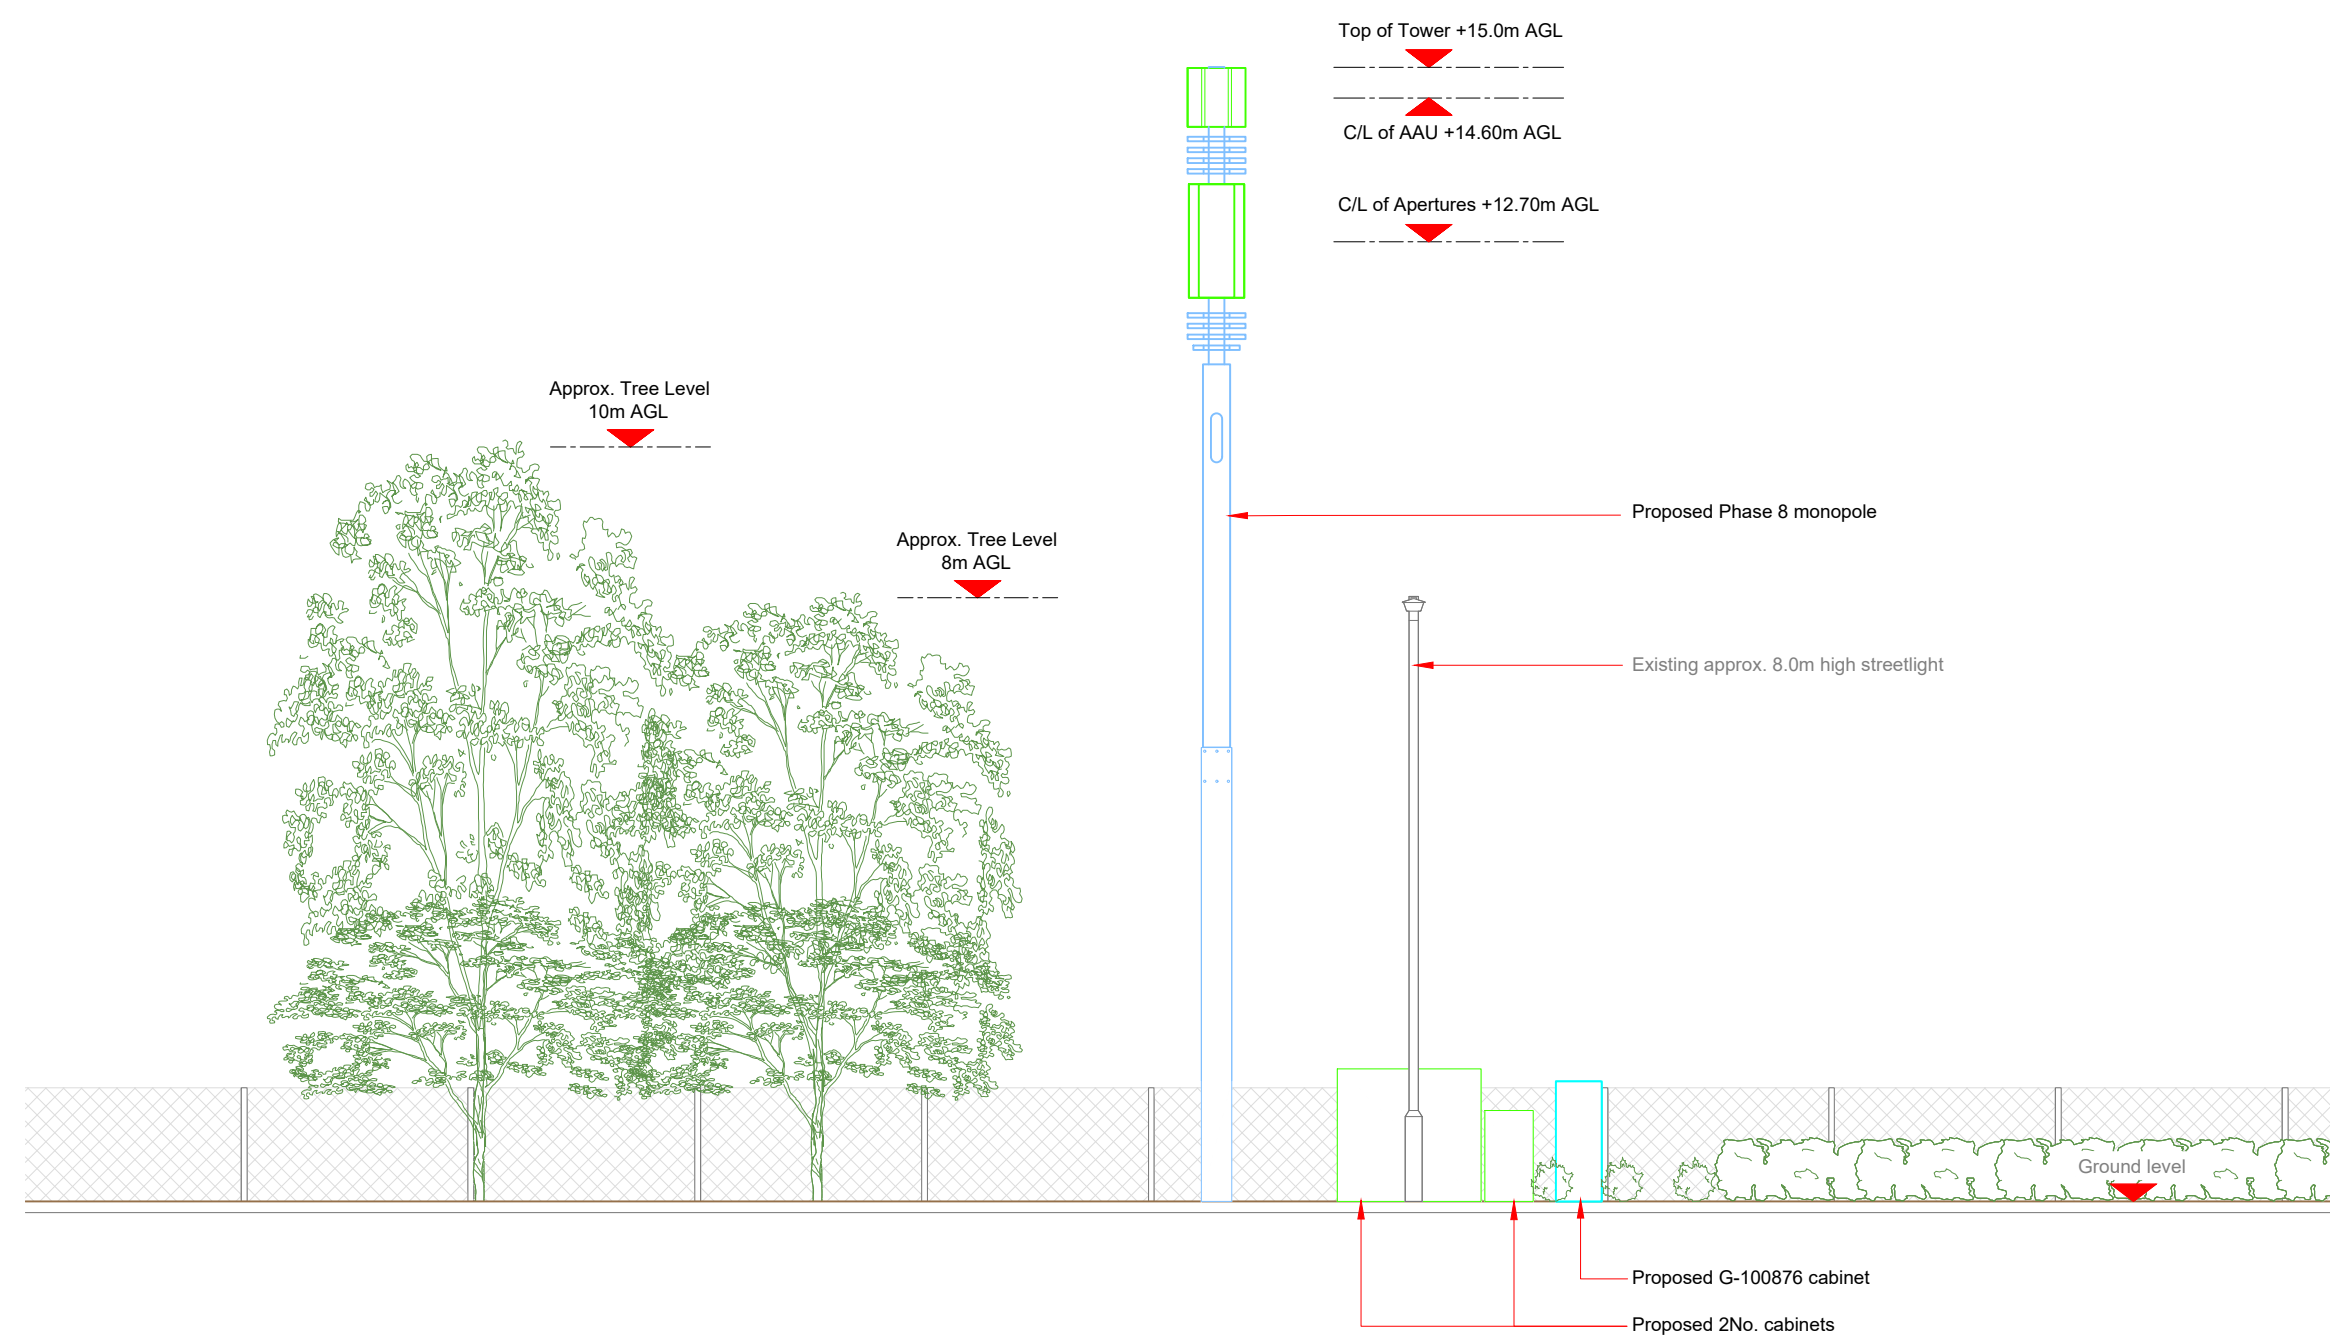

Master	MBNL / EE	Project	Purpose of Issue	Issue
M002	MBNL	3UK DNSW	Planning	B
Date:	10/07/2023	Revision / Upgrade Description: Vis Splay Plan added		
Drawn:	CDN			
Checked:	DH			
Approved:	SD			
Master	MBNL / EE	Project	Purpose of Issue	Issue
M001	MBNL	3UK DNSW	Planning	A
Date:	15/05/2023	Revision / Upgrade Description: First Issue - Site nomination dated: TBC		
Drawn:	CDN			
Checked:	DH			
Approved:	SD			

CK Hutchison Networks (UK) Limited

Green Park
450 Longwater Avenue
Reading
RG30 3UR

Design Consultant & Principal Contractor:



WHP Telecoms
Unit 1 Maple Park,
Low Fields Avenue, Leeds
LS12 6HH
Tel: 01133023550
e-mail: info@whptelecoms.com

Site Name:
HATFIELD AVENUE STREETWORKS

Site ID:
WEH22203

Address:
HATFIELD AVENUE, HATFIELD BUSINESS PARK, HATFIELD, STANBOROUGH, WELWYN HATFIELD, ENGLAND, AL10 9FY

Title:
260 PROPOSED ELEVATION

Project:
3UK DNSW

Purpose of Issue:
PLANNING

EE Cell ID: 89918	MBNL Cell ID: WEH156	Cell ID: AL0818
-----------------------------	--------------------------------	---------------------------

Master Drawing No: **WEH22203_M002** Issue: **B**