


BCS

The Garden Studio
13 Creswick Road
London W3 9HG

www.effectia.co.uk

178 Dragon Road,
Hatfield
AL10 9NZ

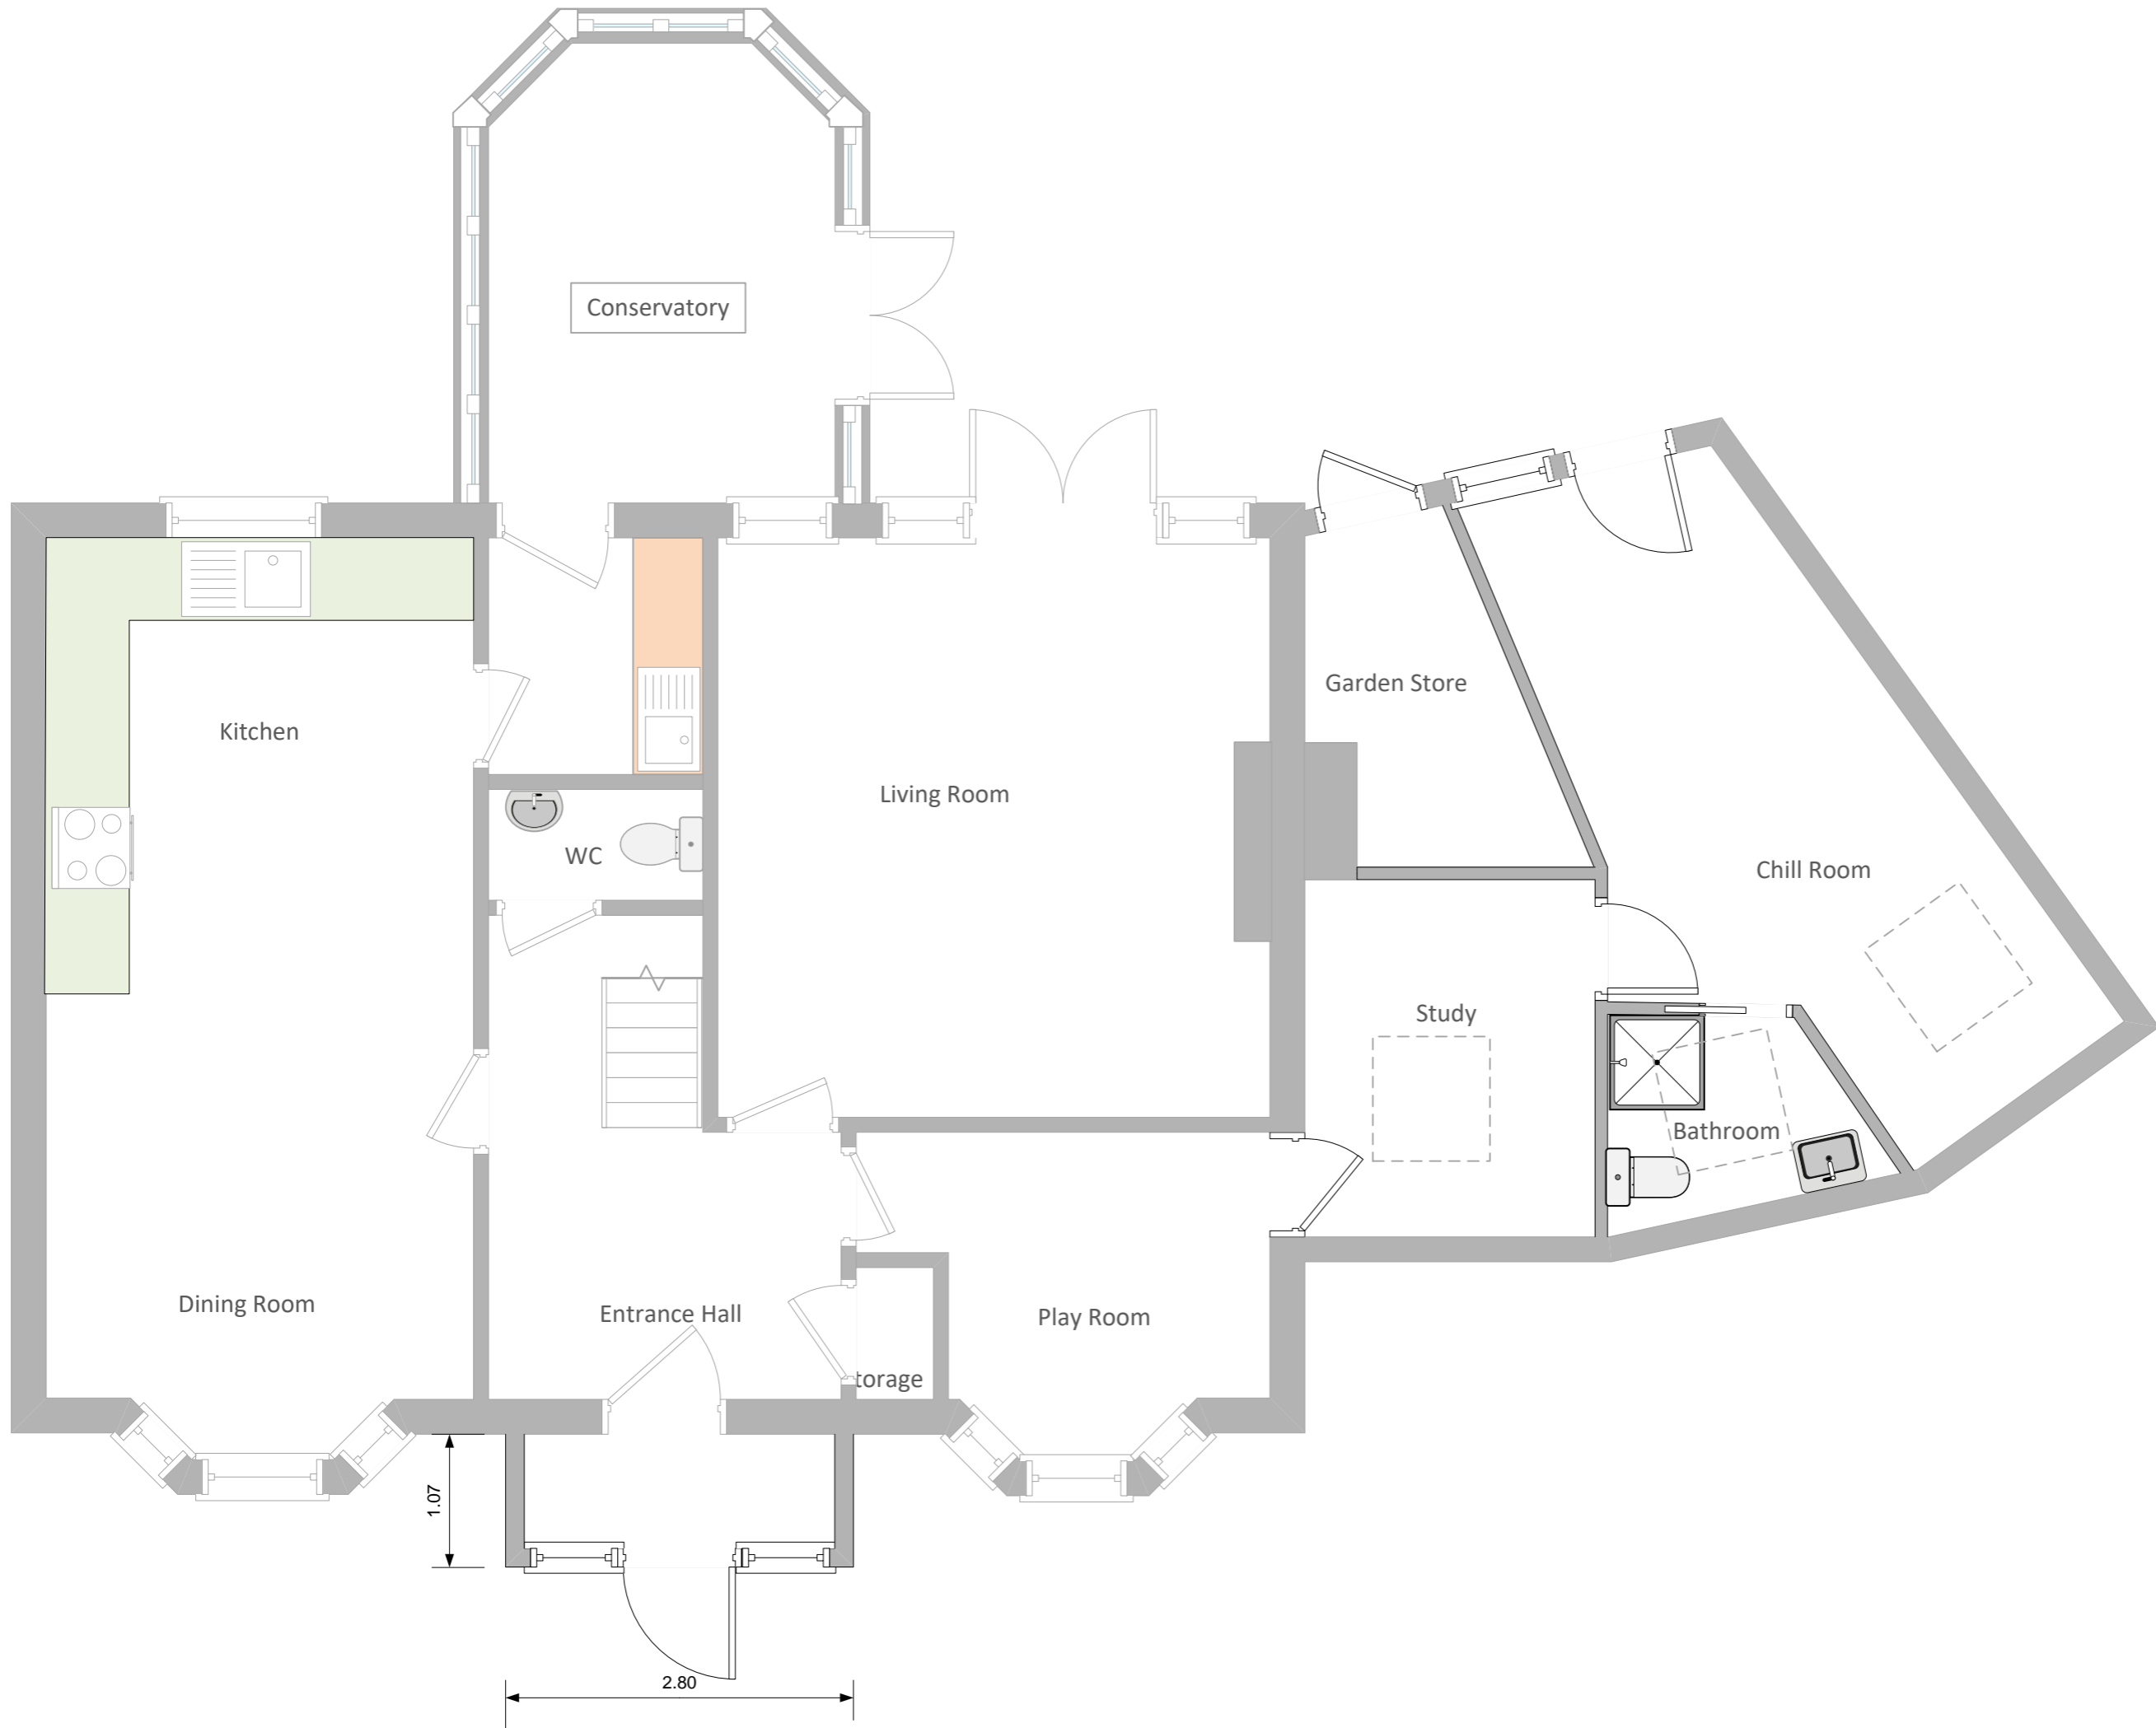

Project No.	SC/421
Scale	1:50 @ A3
Drawn by	SAC
Checked	

Revision	Description

Drawing Title

Proposed Ground Floor
Plan

Drawing No.

E108