



1:125

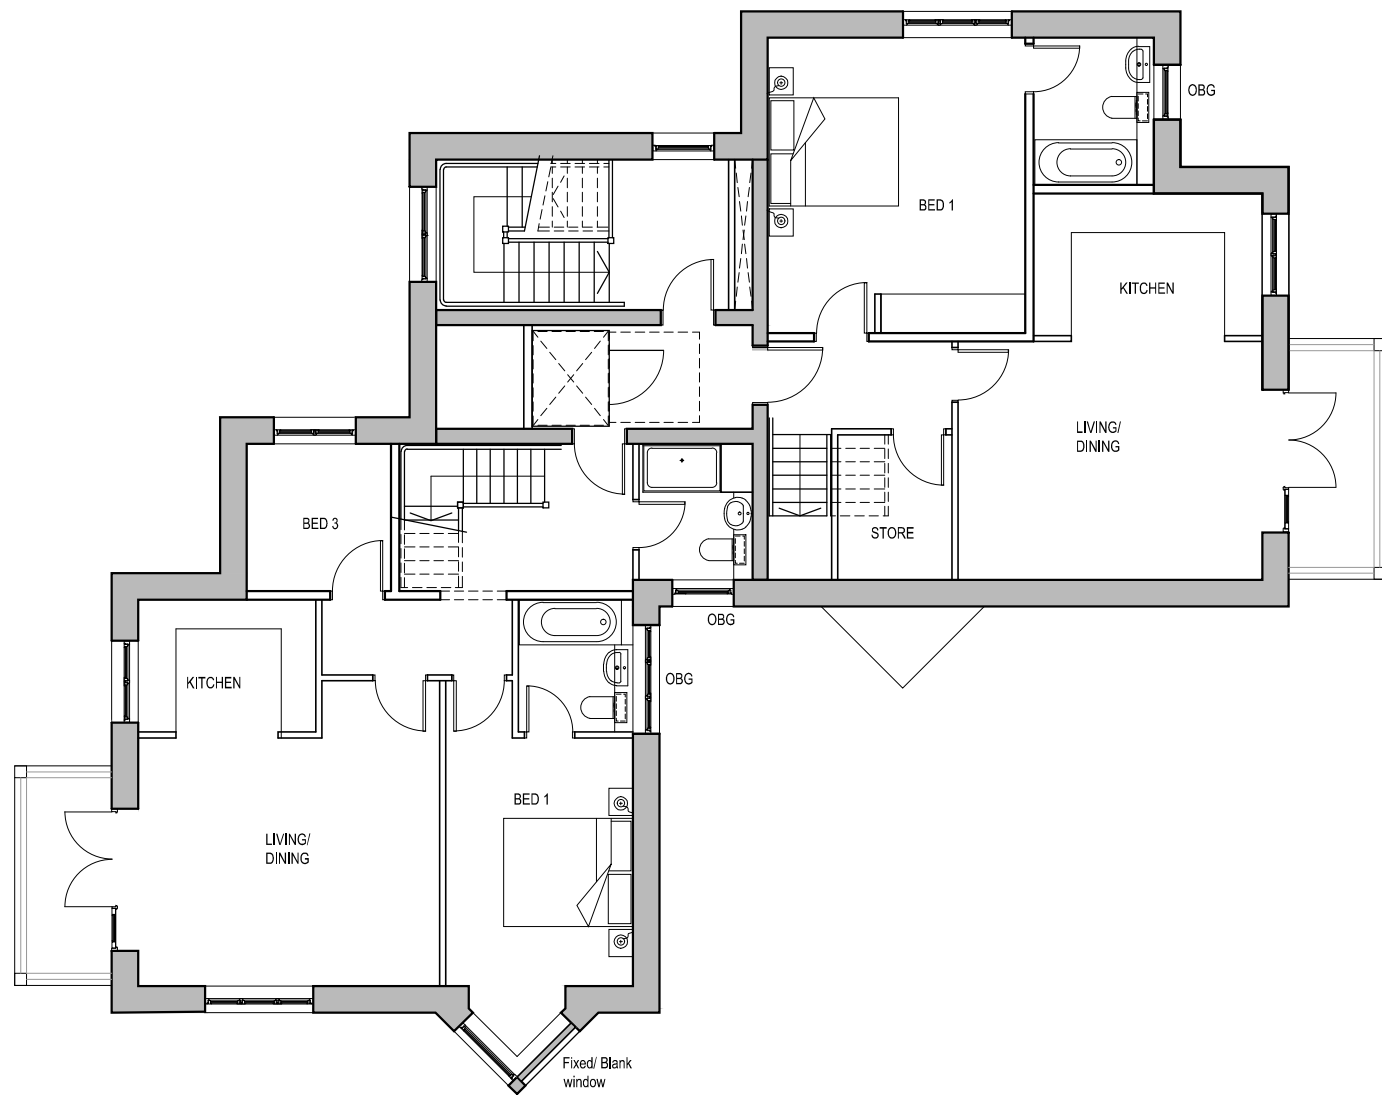

2F PLAN

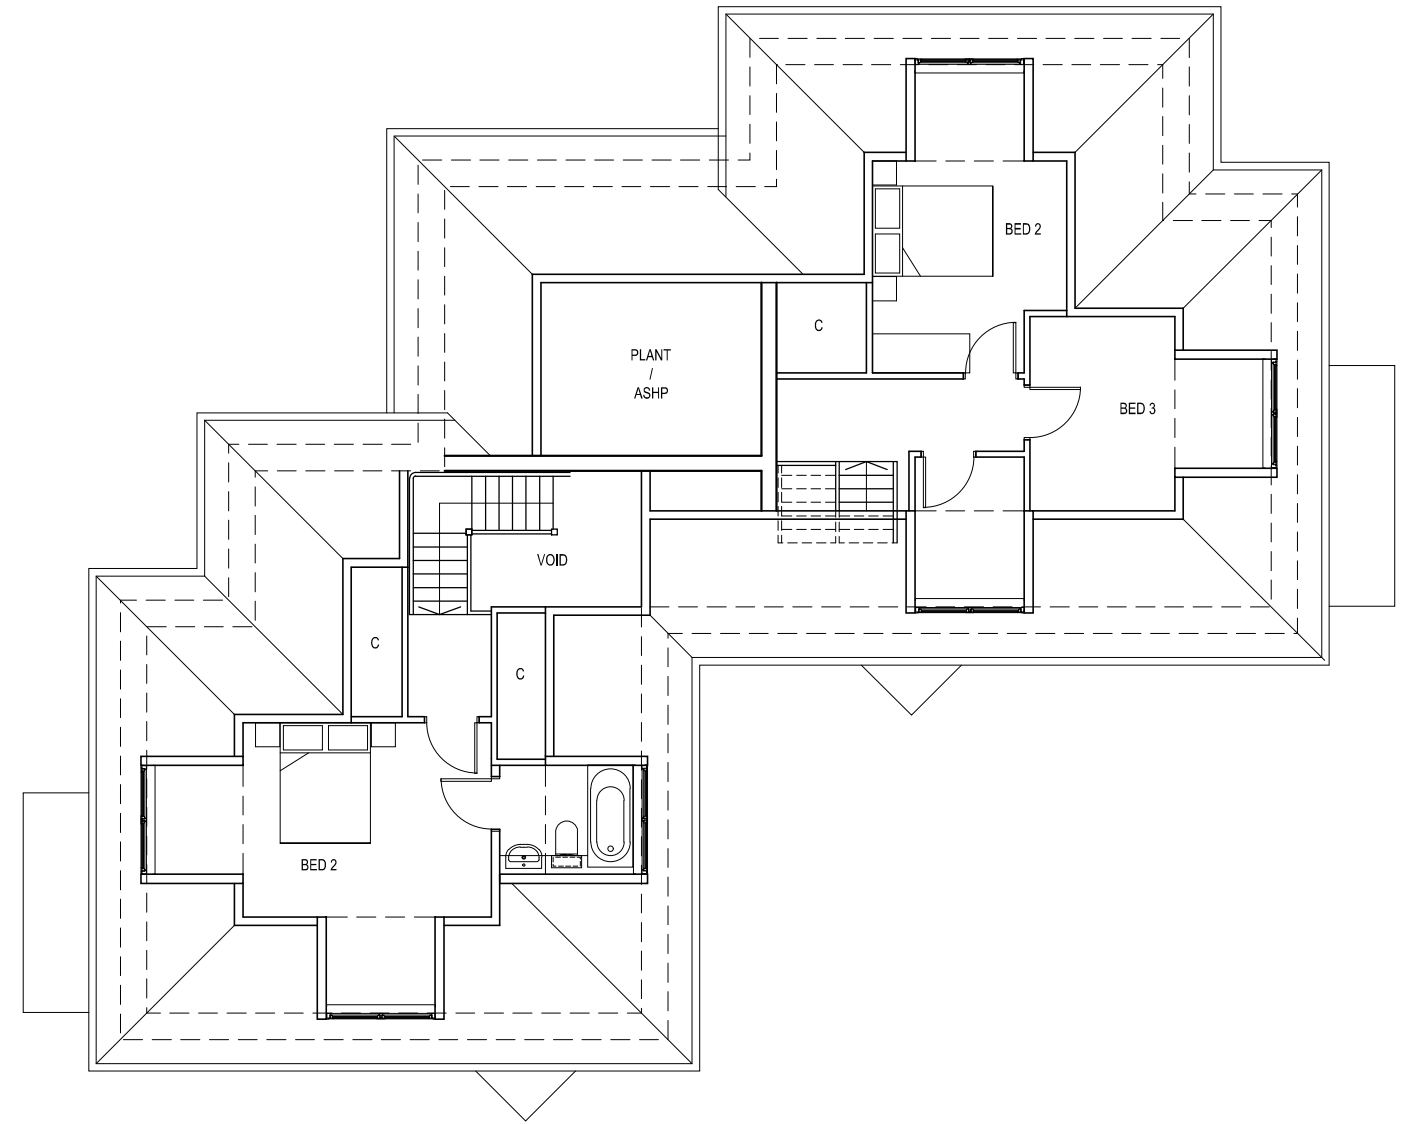

3F PLAN

Richard Morton Architects Ltd

The Bungalow, Home Yard, Hatfield House, AL9 5NF
Tel: 0203 179 9030

Email: richard@rm-architects.com
Web: www.rm-architects.com



Client
Ellenbrook Consultant Ltd

Drawing

**Apartment Block
Proposed Layout Plans
Second & Third Floor**

Project

**No. 1-2 Longcroft Green
Hertfordshire AL8 6EP**

Do not scale from this drawing
All dimensions are to be checked on site
Any discrepancies are to be reported immediately to the Architect
or Main Contractor

COPYRIGHT © 2021
ALL RIGHTS DESCRIBED IN THE CHAPTER IV OF THE COPYRIGHT
DESIGN AND PATENTS ACT 1988, HAVE BEEN GENERALLY ASSERTED

Project No.	Drawing No.	Revision	Scale
192	105		1:125@A3

Status	Date	Drawn by	Checked by
Planning	Feb22	CL	RM

Rev	Date	Description	Drawn	Checked
	08.02.2022	1st Issue	CL	RM