



01
5
0
1

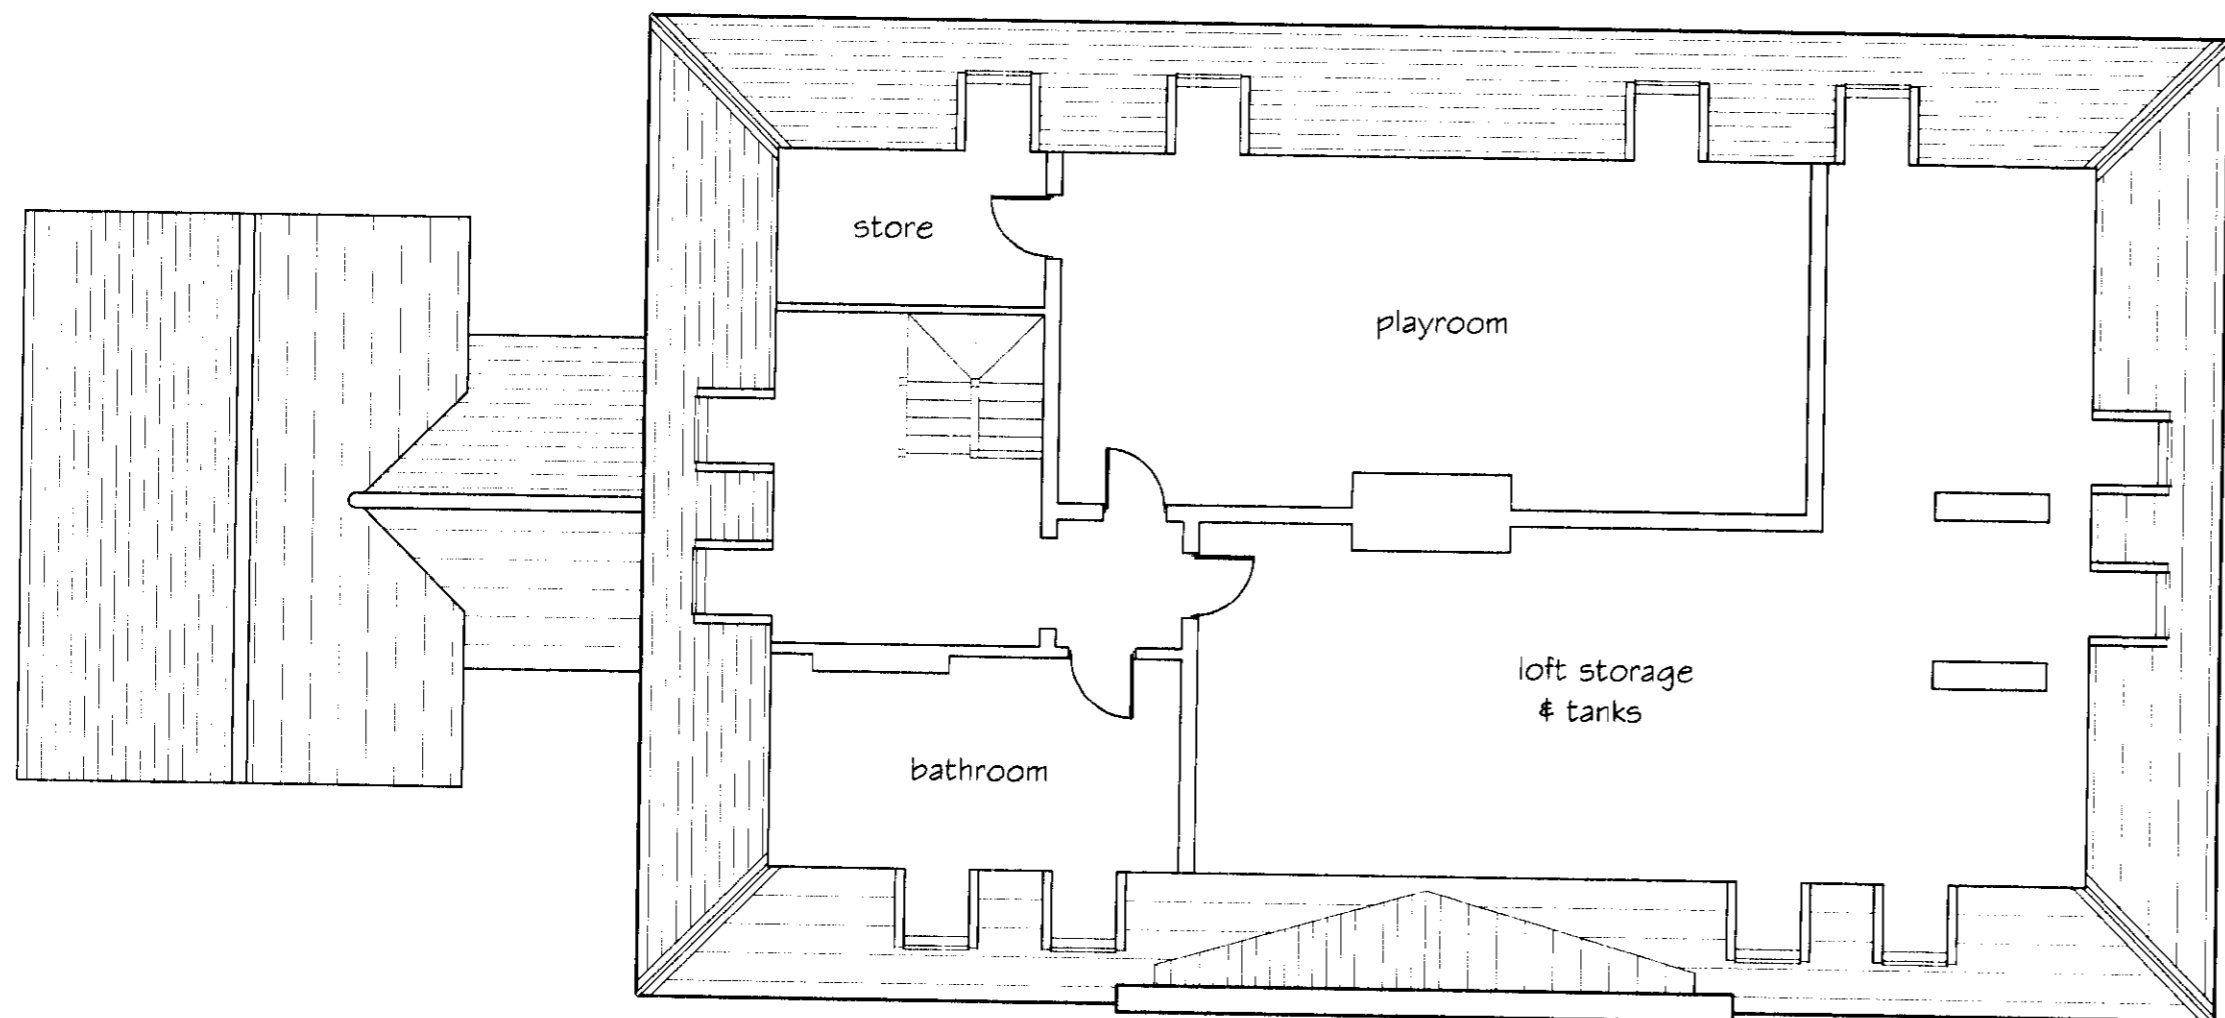

ATTIC LAYOUT

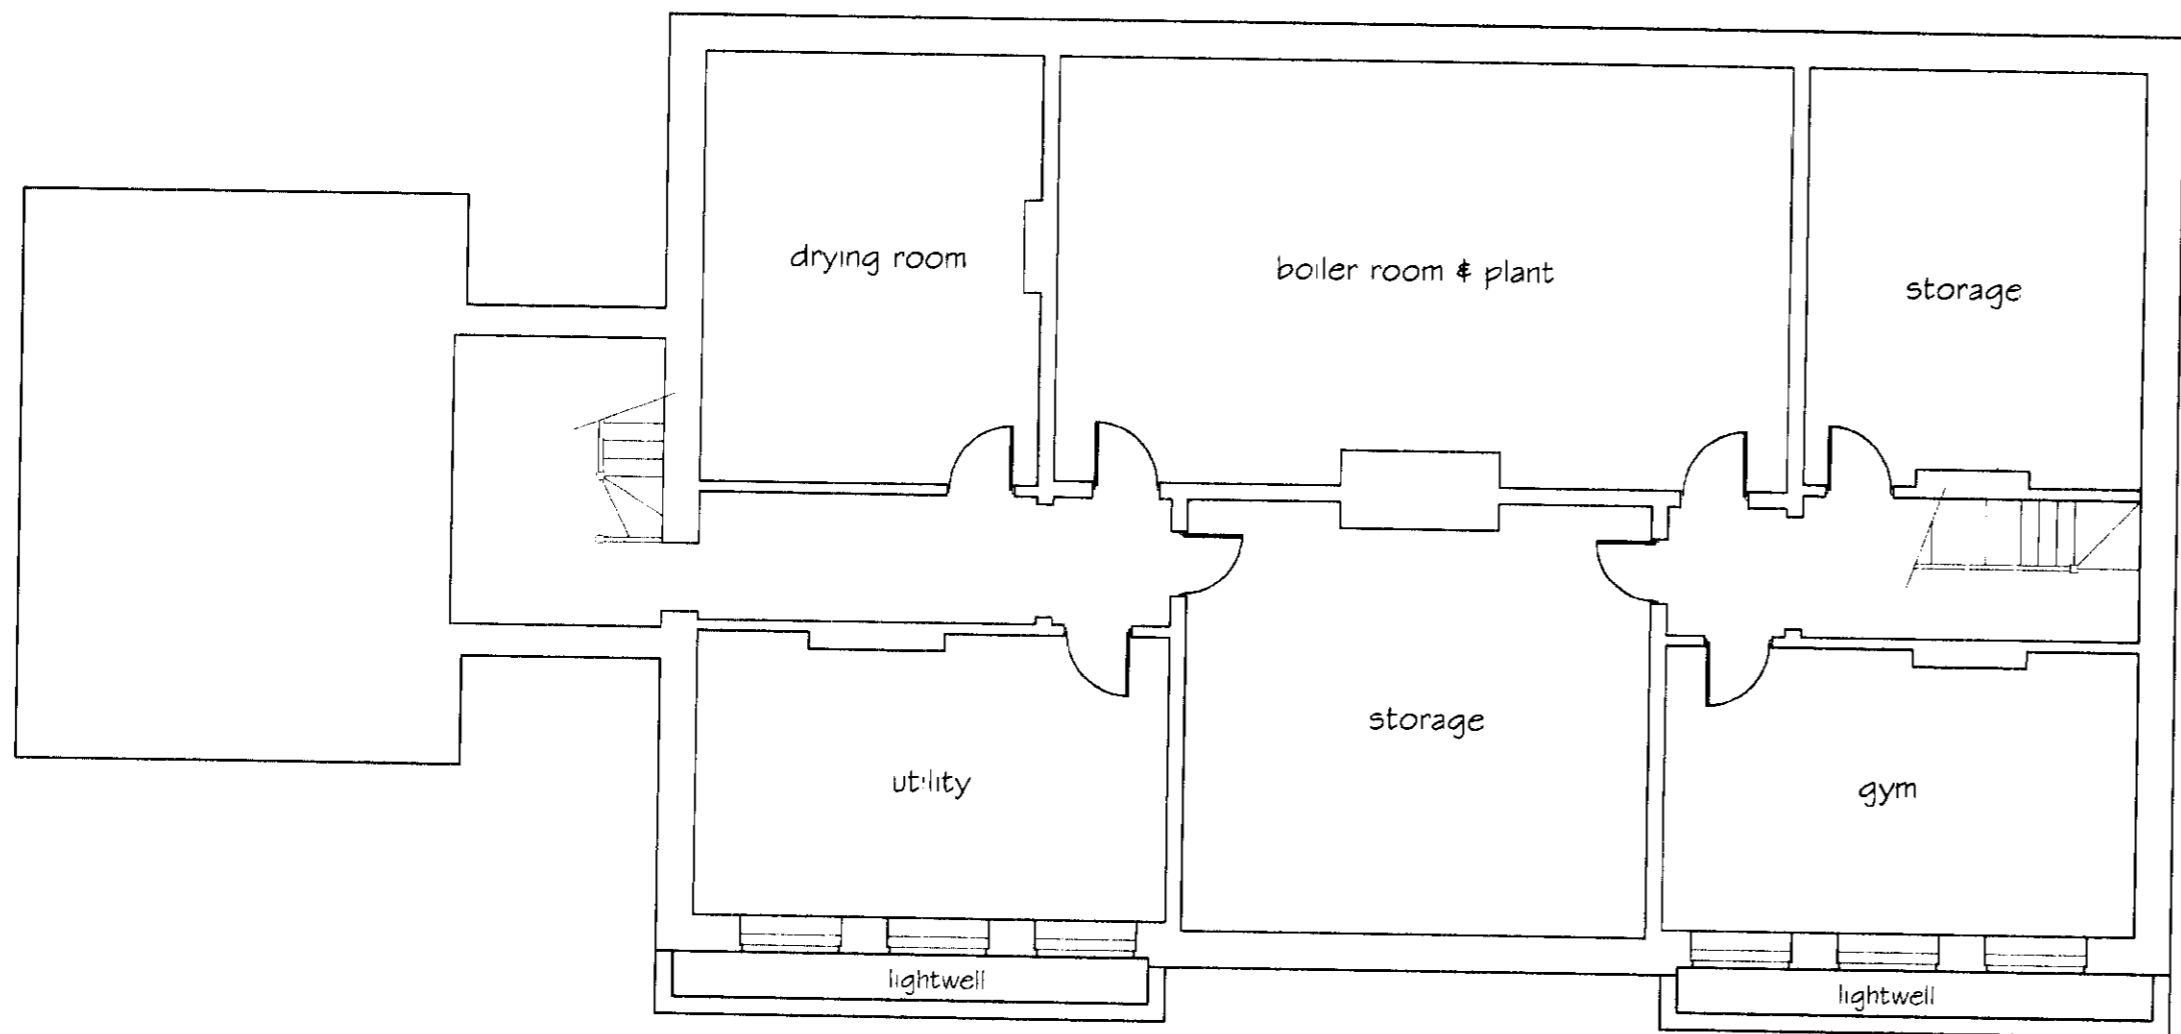

CELLAR LAYOUT

0
5
10

23 NOV 2009
2009/2574

A: SCALE BARS ADDED, DO NOT SCALE REMOVED
Revision Nov 2009
Date

Peter Newson Associates Ltd
Chartered Architects
The Old Reading Room, 32 High Road
Essendon, Hatfield, Herts, AL9 6HW
Tel: 01707 276595 Fax: 01707 260024

Joe Title
Spike Island
Hornbeam Lane
Essendon

Replacement Dwelling
Cellar & Attic Layouts

Date July 2001 Scale 1:100

Job No 279 Drawing No 03A