



PROPOSED EXTENSIONS AND ALTERATIONS AT  
17 KINGSMEAD, CUFFLEY, HERTS.

AMENDMENT  
12 MAR 2014  
S6/2014/0227/FP

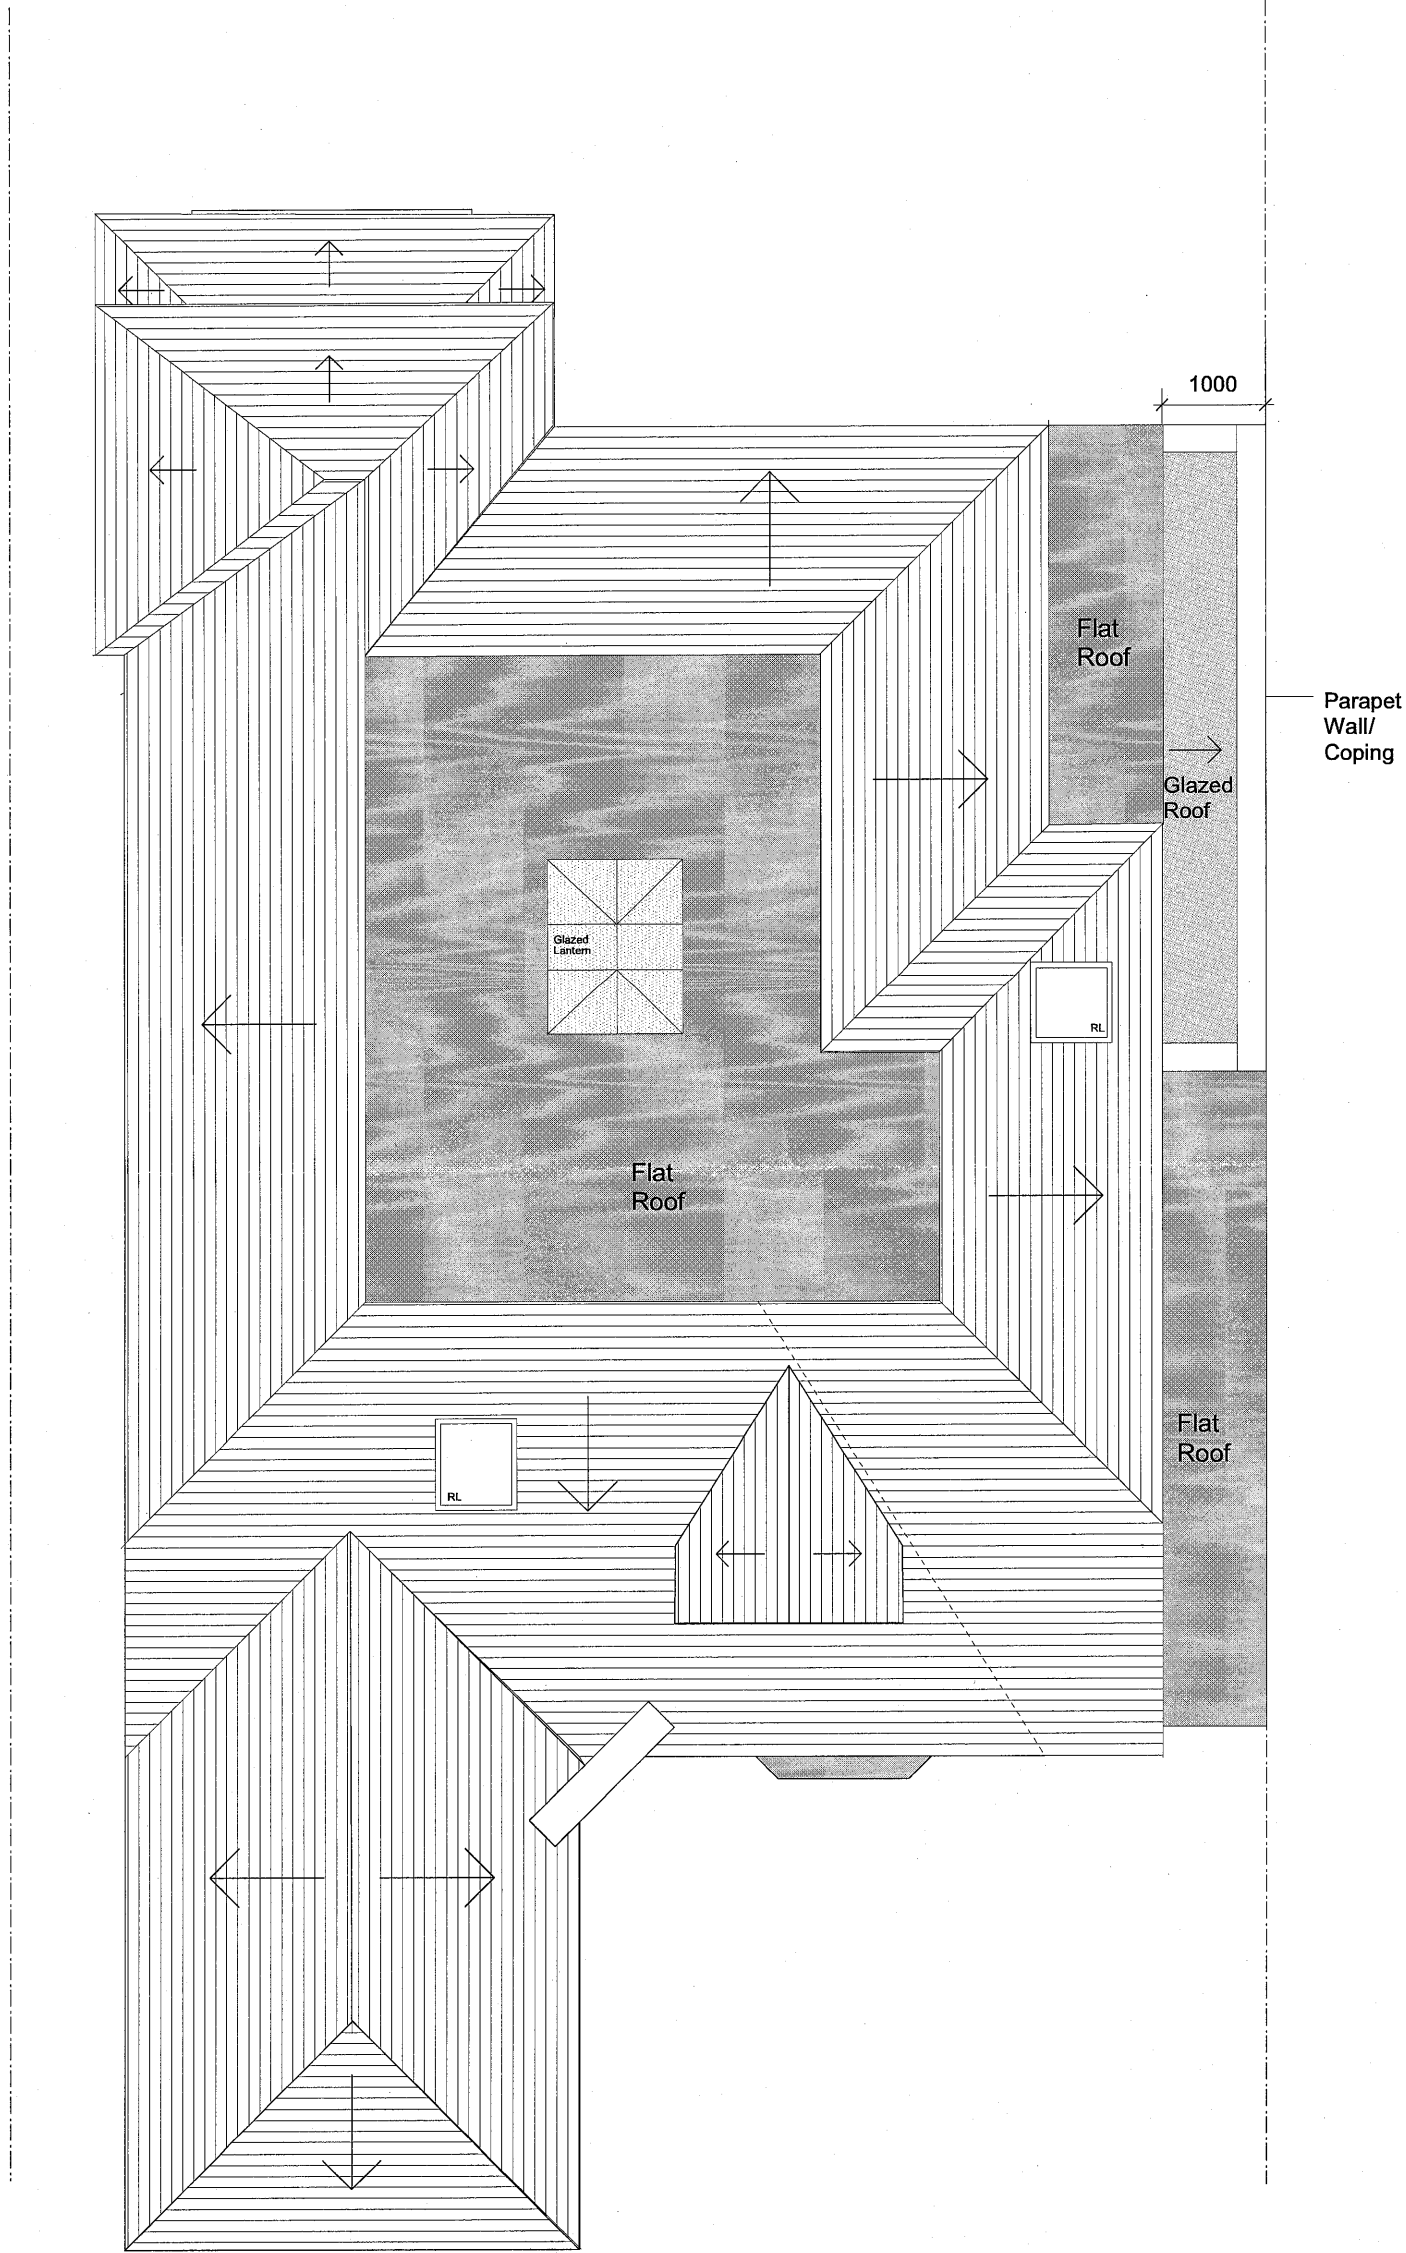

ROOF PLAN 1:50

1:50 @ A2

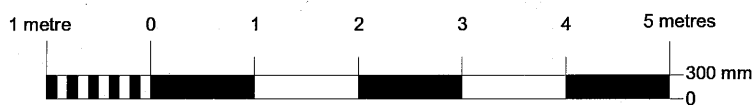

PLANNING