

PLANNING DEPARTMENT
OFFICE COPY

- 4 MAR 2011

- 2011 / 04 13

A4


14.20m

2.30m

2.00m

3.50

3.00m

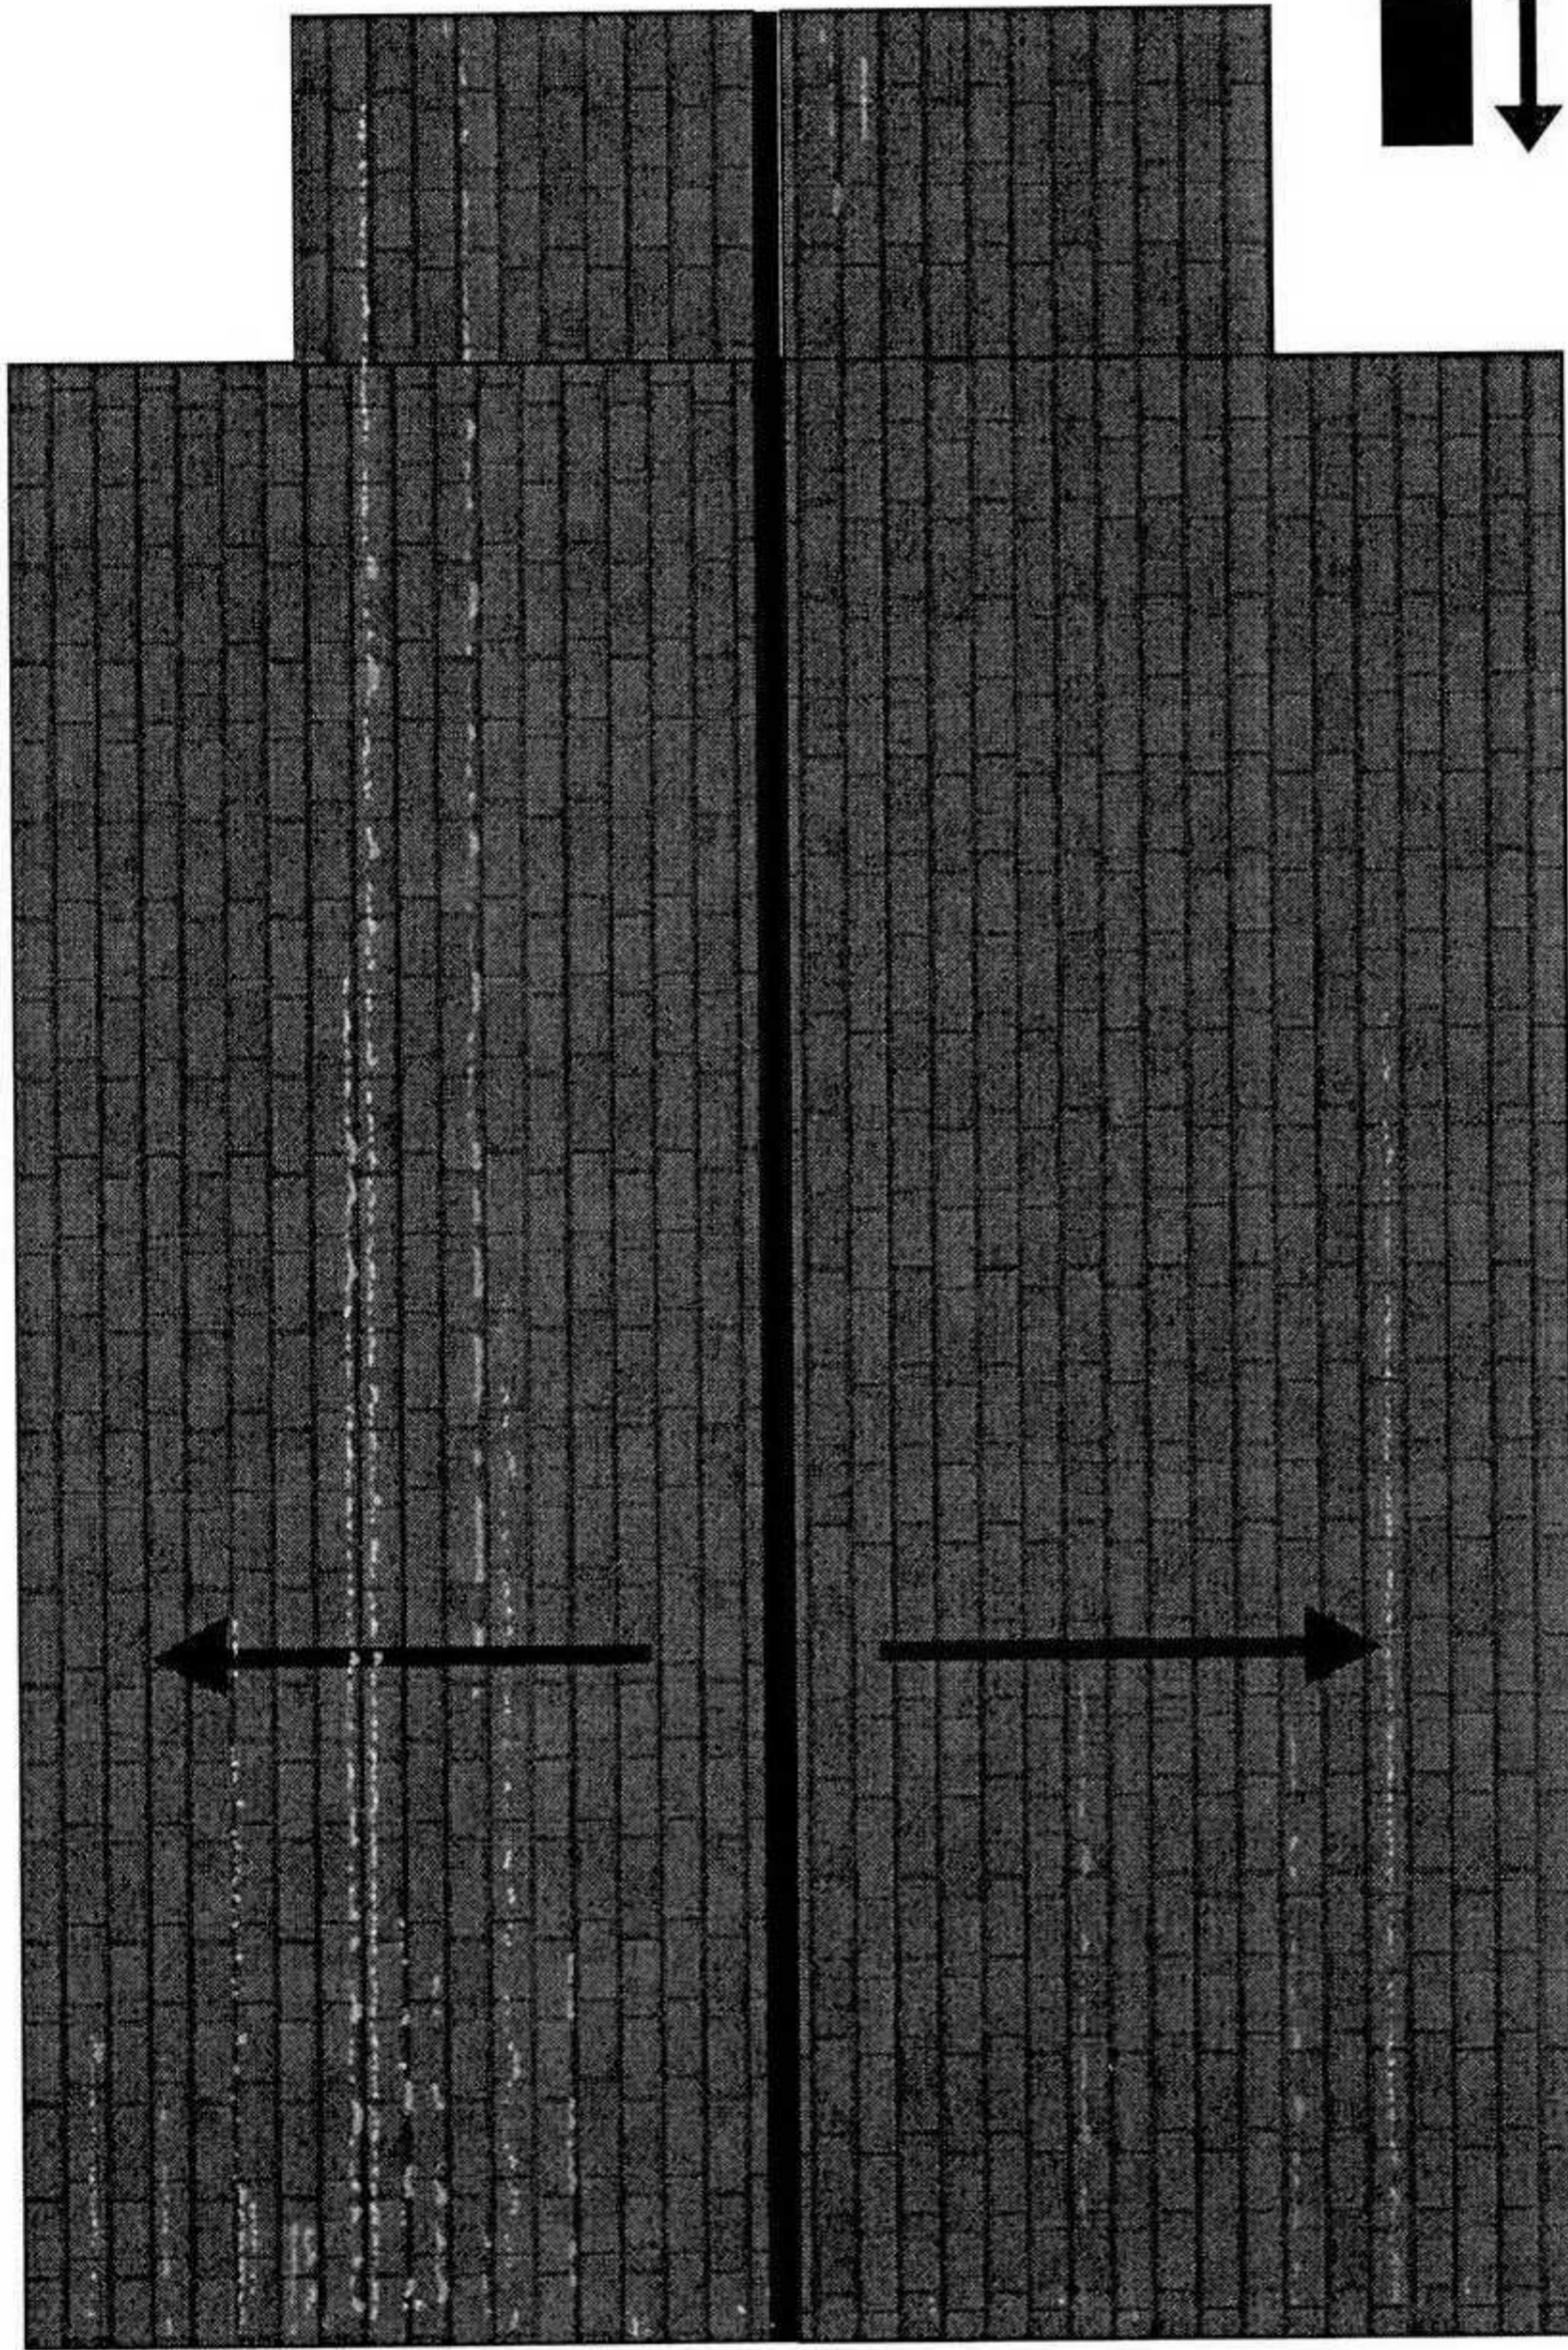

Roof Tile Fall

Roof Tile Fall



Project Designer:	OMI
Project Contact:	
Scale	1:100
Project #	WO#
1.2	
Date:	Rev. Date:
07/02/2011	

Roof Plan (D4)

Land Adjacent to flats 37-42 Lambs Close
Cuffley

