


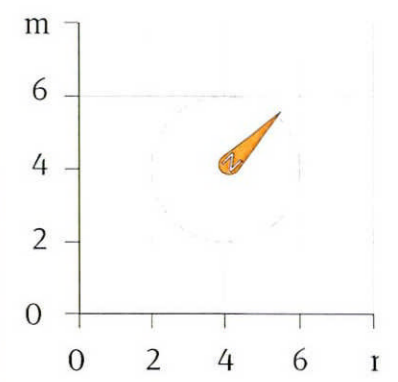


- - - - - Footprint of Proposed Scheme
 ——— Outline of Crown Spread
 - - - - - Outline of Root Protection Area (RPA) - Radius
 Please Read in Accordance with Tree Survey Report
 - Prepared by Wassells Arboricultural Services

Tree Number	Crown Spread Metres	Root Protection Area Radius (Metres)
T1	N=4, S=4, E=4, W=4	5.6
T2	N=3, S=2, E=3, W=1	n/a
T3	N=2, S=2, E=2, W=2	n/a
T4	N=4, S=4, E=1, W=1	2.4
T5	N=3, S=3, E=2, W=4	2.4
T6	N=2, S=4, E=2, W=3	2.4
T7	N=2, S=3, E=2, W=4	2.4
T8	N=2, S=2, E=2, W=2	n/a
T9	N=2, S=2, E=2, W=2	2
T10	N=3, S=3, E=3, W=3	4.8
T11	N=2, S=2, E=2, W=2	1.5
T12	N=4, S=4, E=4, W=4	3



PLANNING DEPARTMENT
 OFFICE COPY
 15 MAR 2012
 2012/0479

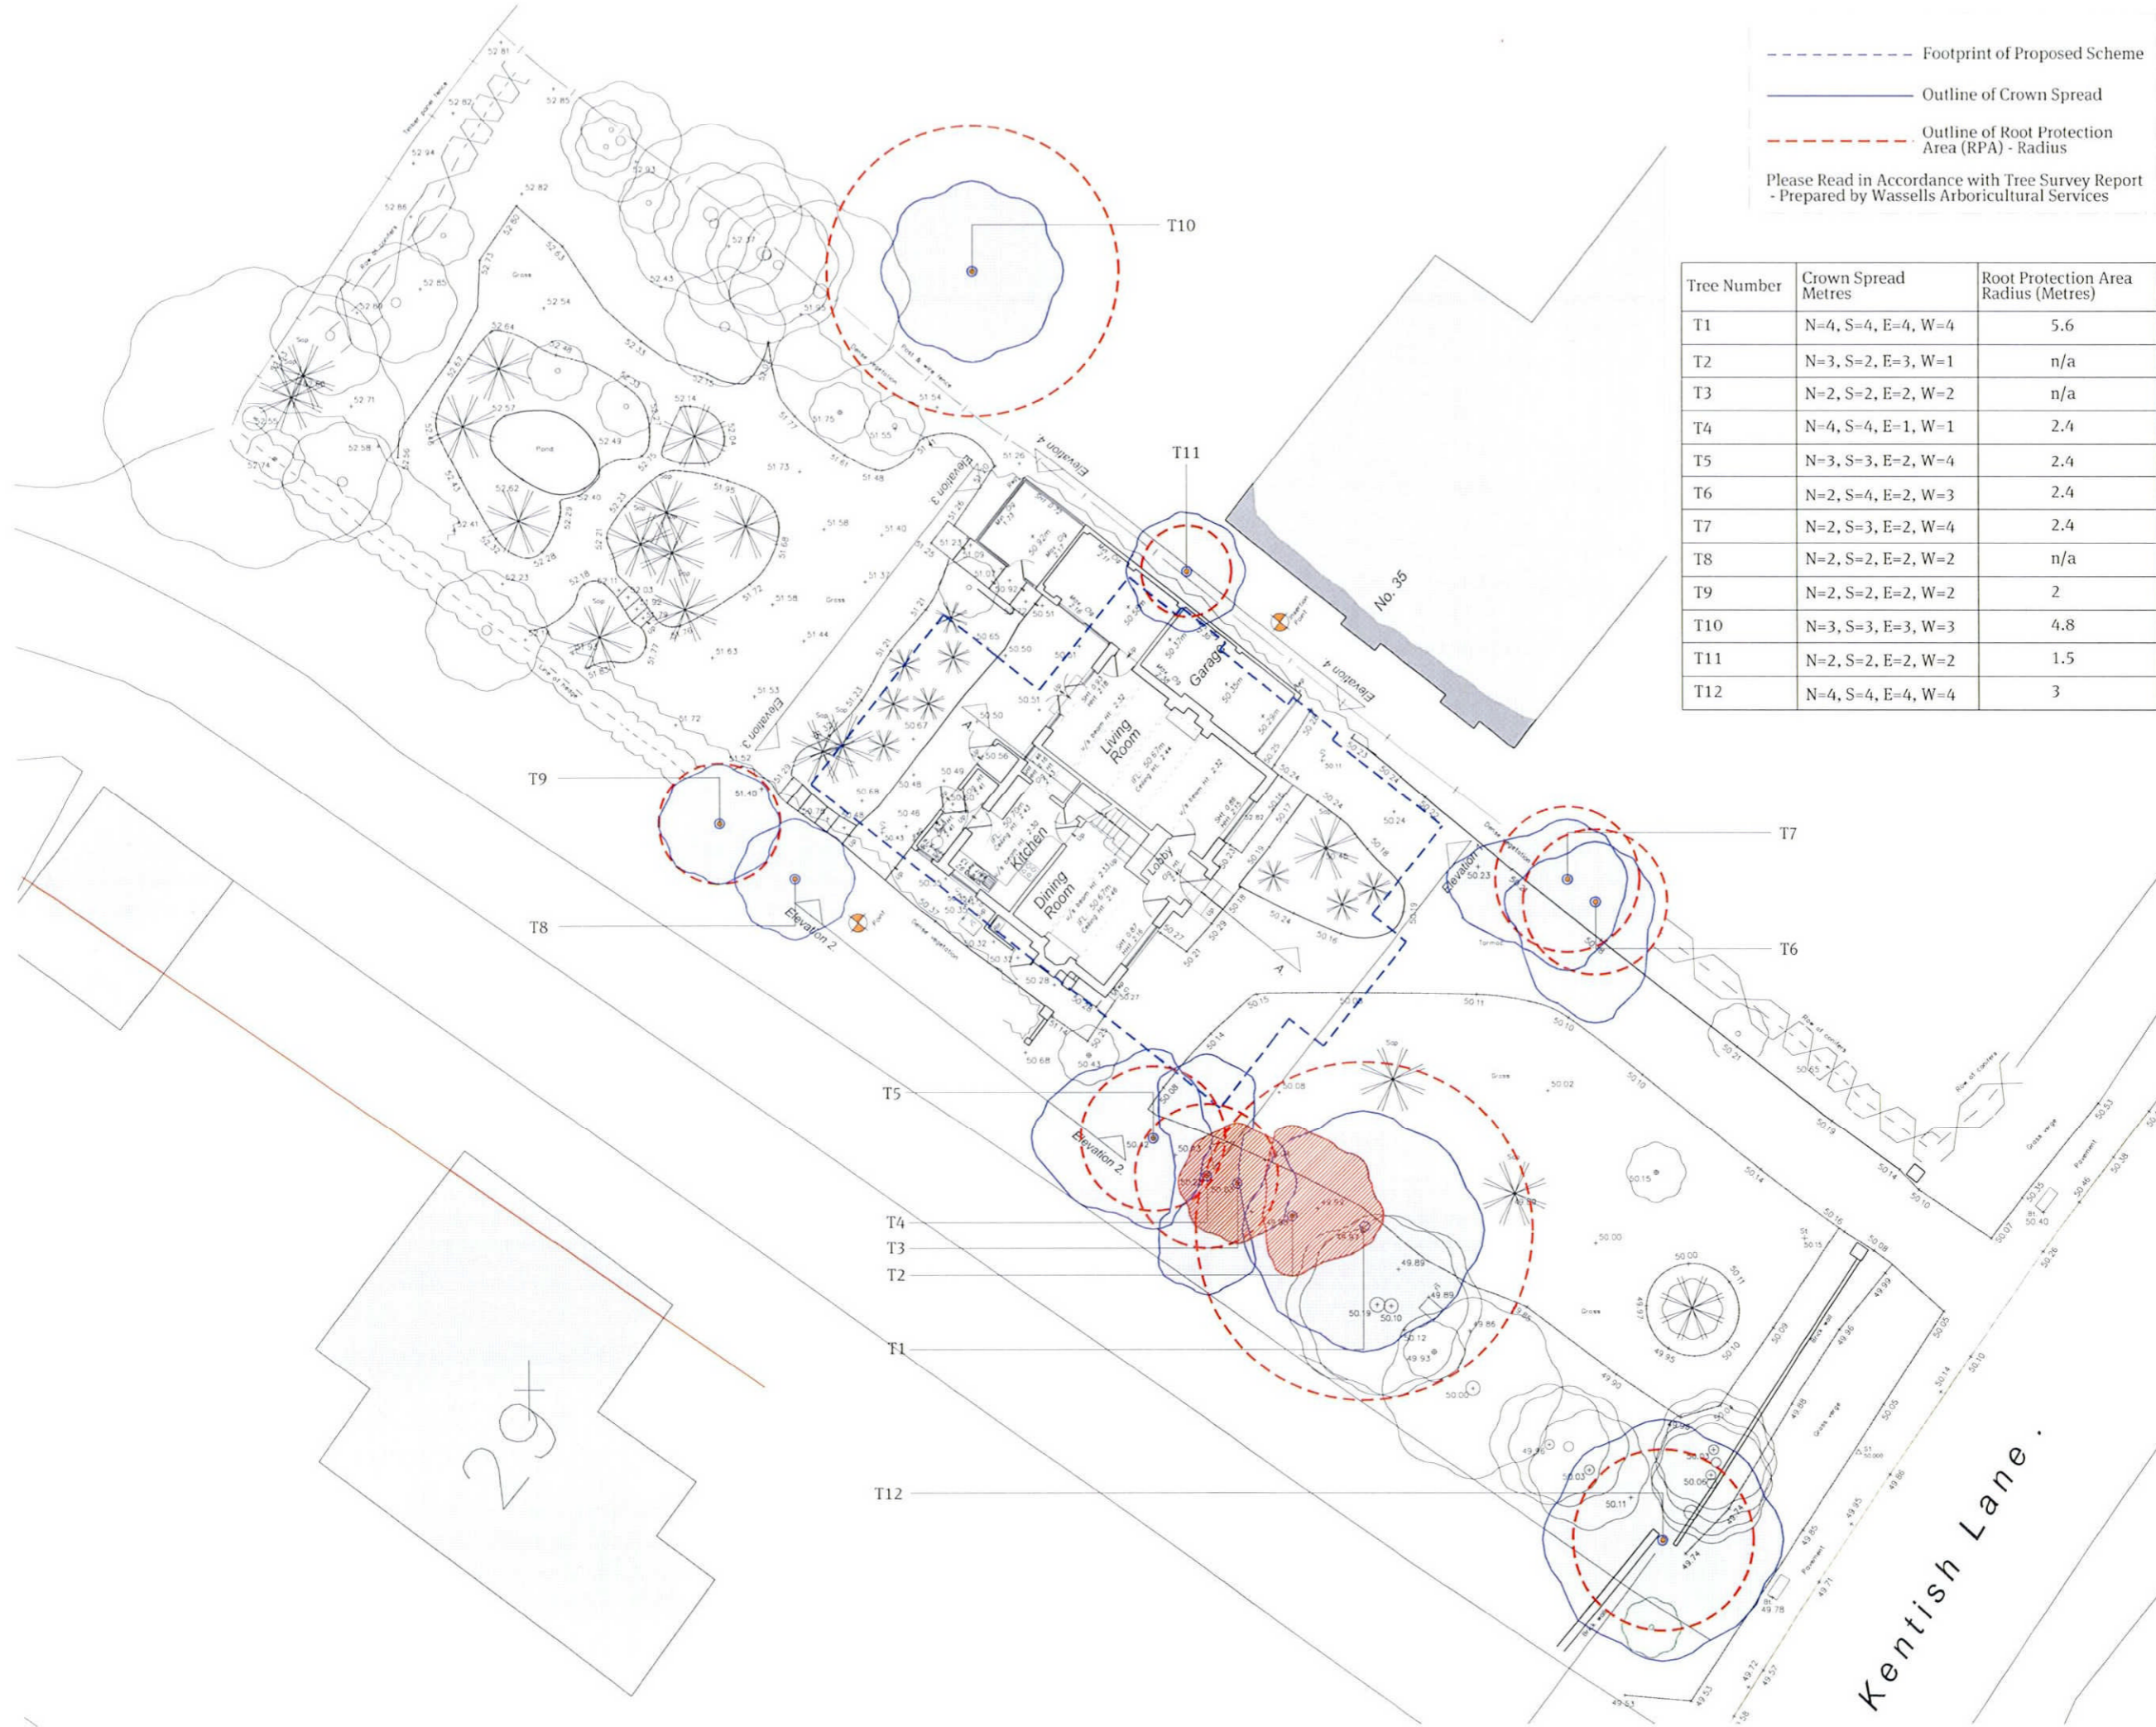

Revision _____
 Project title
 33 Kentish Lane
 Brookmans Park
 Hatfield
 Drawing title
 Topographical Survey -
 Root Protection Area
 Client
 Antonis Antoniadis
 Scale
 1:200 @ A3
 Date
 February 2011
 Drg. no.
 1111 98 500

Notes
Do not scale this drawing. All dimensions must be checked and Papa Architects are to be informed of any discrepancies prior to construction. This drawing and any of the details therein remain the copyright of Papa Architects Ltd.

Papa Architects Ltd.
 222 Archway Road
 Highgate
 London N6 5AX
 Phone. +44(0)20 8348 8411
 Fax. +44 (0)20 8348 7411
 www.papaarchitects.co.uk