


LOCATION PLAN

Notes

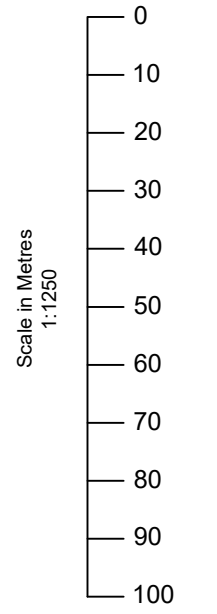

Rev	Date	Details	By
00	28/05/08	Revision 00	CE

Project: Gym Building

Subject: Location Plan & Spec Notes

Client: 69 NORTHAW ROAD EAST
CUFFLEY, HERTS EN6 4LY

Drawing N': ELA/9 Rev: 02

A3 Scale: 1:1250 Drawn By: CE Job No: 0015 Date: 08/10/10

ELA Design
 Studio House
 Delamare Road
 Cheshunt
 Herts
 EN8 9TD
 Tel:- 01992 - 634222
www.ela-design.co.uk