



LONGITUDINAL SECTION - ROAD 'A'
 SCALES - HORIZONTAL 1:500
 VERTICAL 1:50

LONGITUDINAL SECTION - ROAD 'B'
 SCALES - HORIZONTAL 1:500
 VERTICAL 1:150

LONGITUDINAL SECTION - ROAD 'C'
 SCALES - HORIZONTAL 1:500
 VERTICAL 1:50

Nº	Deflection Angle	Radius	Tan Dist	Arc Dist	Sec Dist
1	26° 00' 00"	75 000	17 315	34 034	1 973
7	41° 00' 00"	70 000	26 172	50 091	4 773
8	33° 00' 00"	70 000	20 735	40 317	3 006
9	06° 38' 50"	10 000	9 431	15 123	3 746
10	33° 00' 00"	40 000	10 718	20 944	1 411
11	51° 00' 00"	10 000	4 770	8 901	1 079
12	91° 40' 00"	5 000	5 177	9 599	2 611
13	94° 00' 00"	10 000	10 724	16 406	4 663
14	86° 20' 00"	6 000	5 830	9 250	2 365
15	11° 05' 46"	20 000	1 946	3 879	432
16	80° 10' 17"	10 000	8 417	13 993	3 070
17	22° 47' 54"	16 000	3 226	6 366	322
18	72° 39' 09"	10 000	7 353	12 580	2 412
19	51° 00' 00"	8 000	3 816	7 121	863
20	106° 46' 49"	6 000	8 076	11 182	4 061

Nº	EAST	NORTH
1	886 000	569 250
2	828 351	581 587
3	791 401	572 716
9	849 830	576 825
10	867 155	635 313
11	847 249	678 992
12	852 770	715 931
13	868 131	664 520
14	878 583	679 174
15	888 565	679 784
16	856 301	659 129
17	844 040	717 967

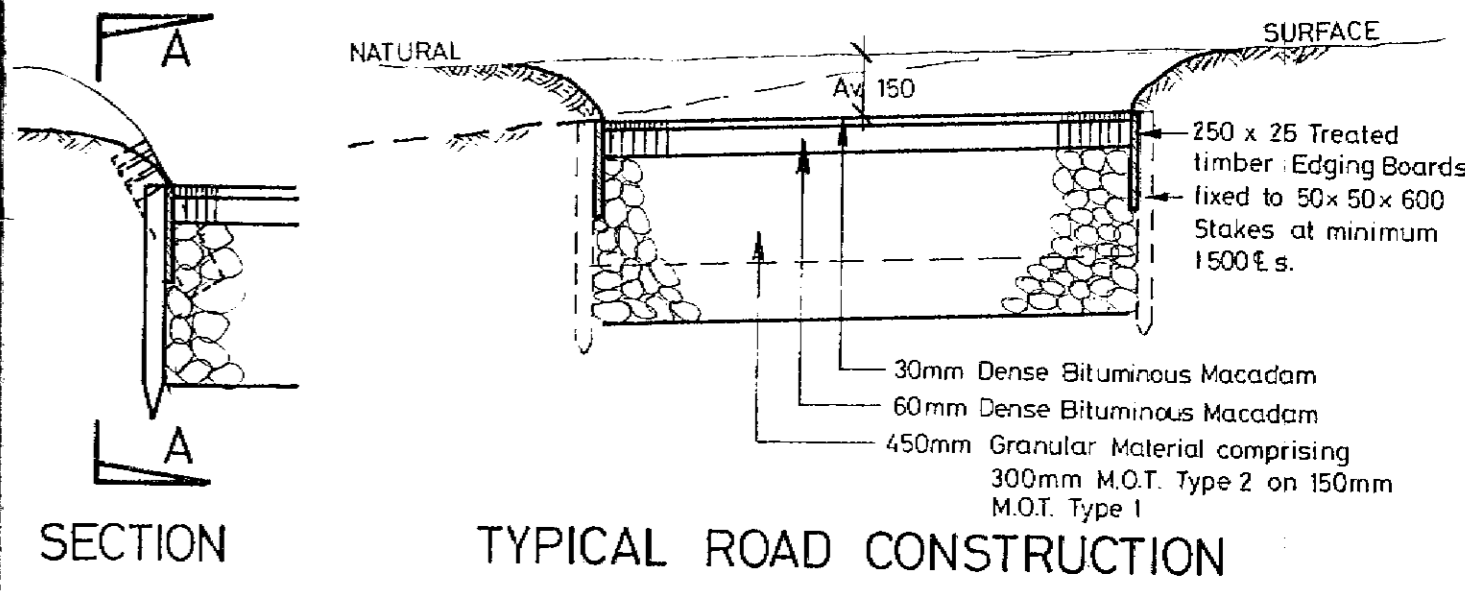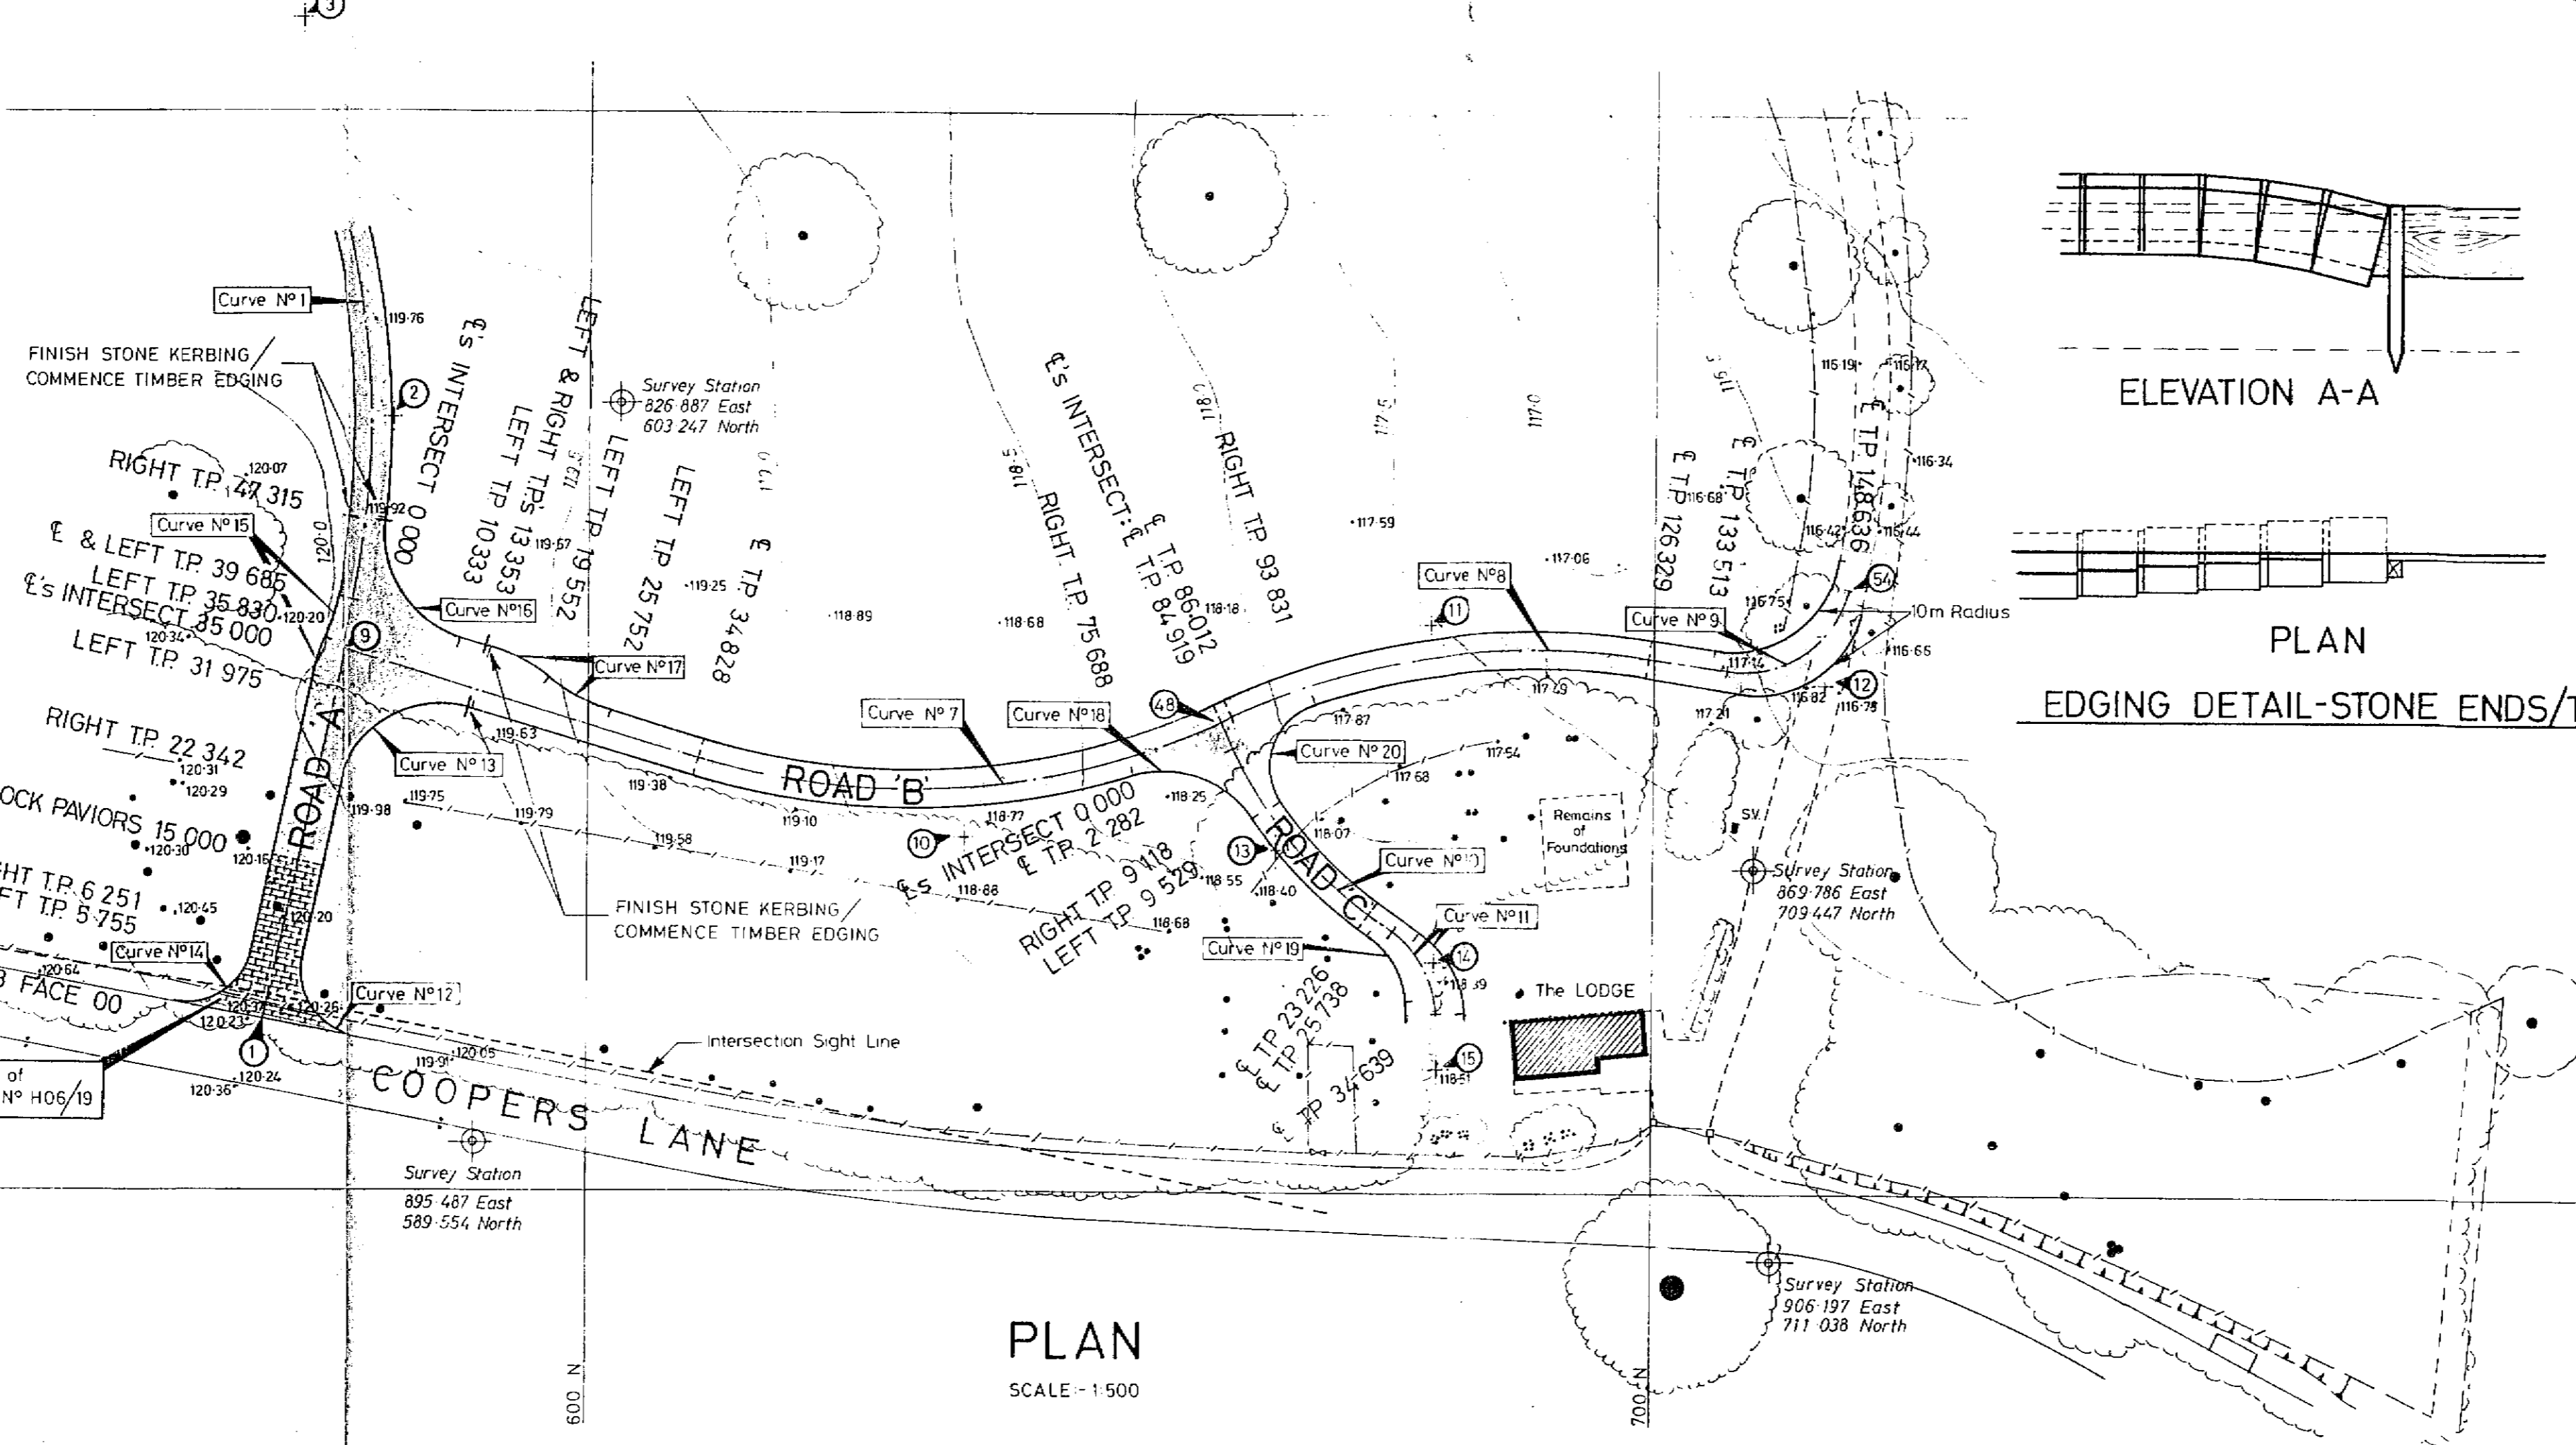

REVISION	DATE	DETAILS	REV. BY
PREPARED/CHECKED BY			
O. R. DRAKE			
DATE	DECEMBER 1986		

PROJECT
**NORTHAW PLACE,
 COOPERS LANE,
 NORTHAW,
 HERTS.**

DRAWING TITLE
**ROADWORKS ROADS 'A' (PART), B & C.
 PLAN, LONGITUDINAL & CROSS SECTIONS**



ESSENDON HERTFORDSHIRE AL9 6AT
 TEL. HATFIELD (07072) 71111 TELELEX 28222
 FAX GROUP 2 AND 3 (07072) 73003

SCALE	DRAWING No.	REVISION
AS SHOWN	H06/20	

NOTE.
 Levels relate to the ORDNANCE SURVEY Datum.
 Bench Mark, (R.L. 122.54) located on Western face
 of Springfield Cottage, Coopers Lane.
 Grid is of Local Origin.

PLAN
 SCALE - 1:500