




ELEVATION A (SOUTH)

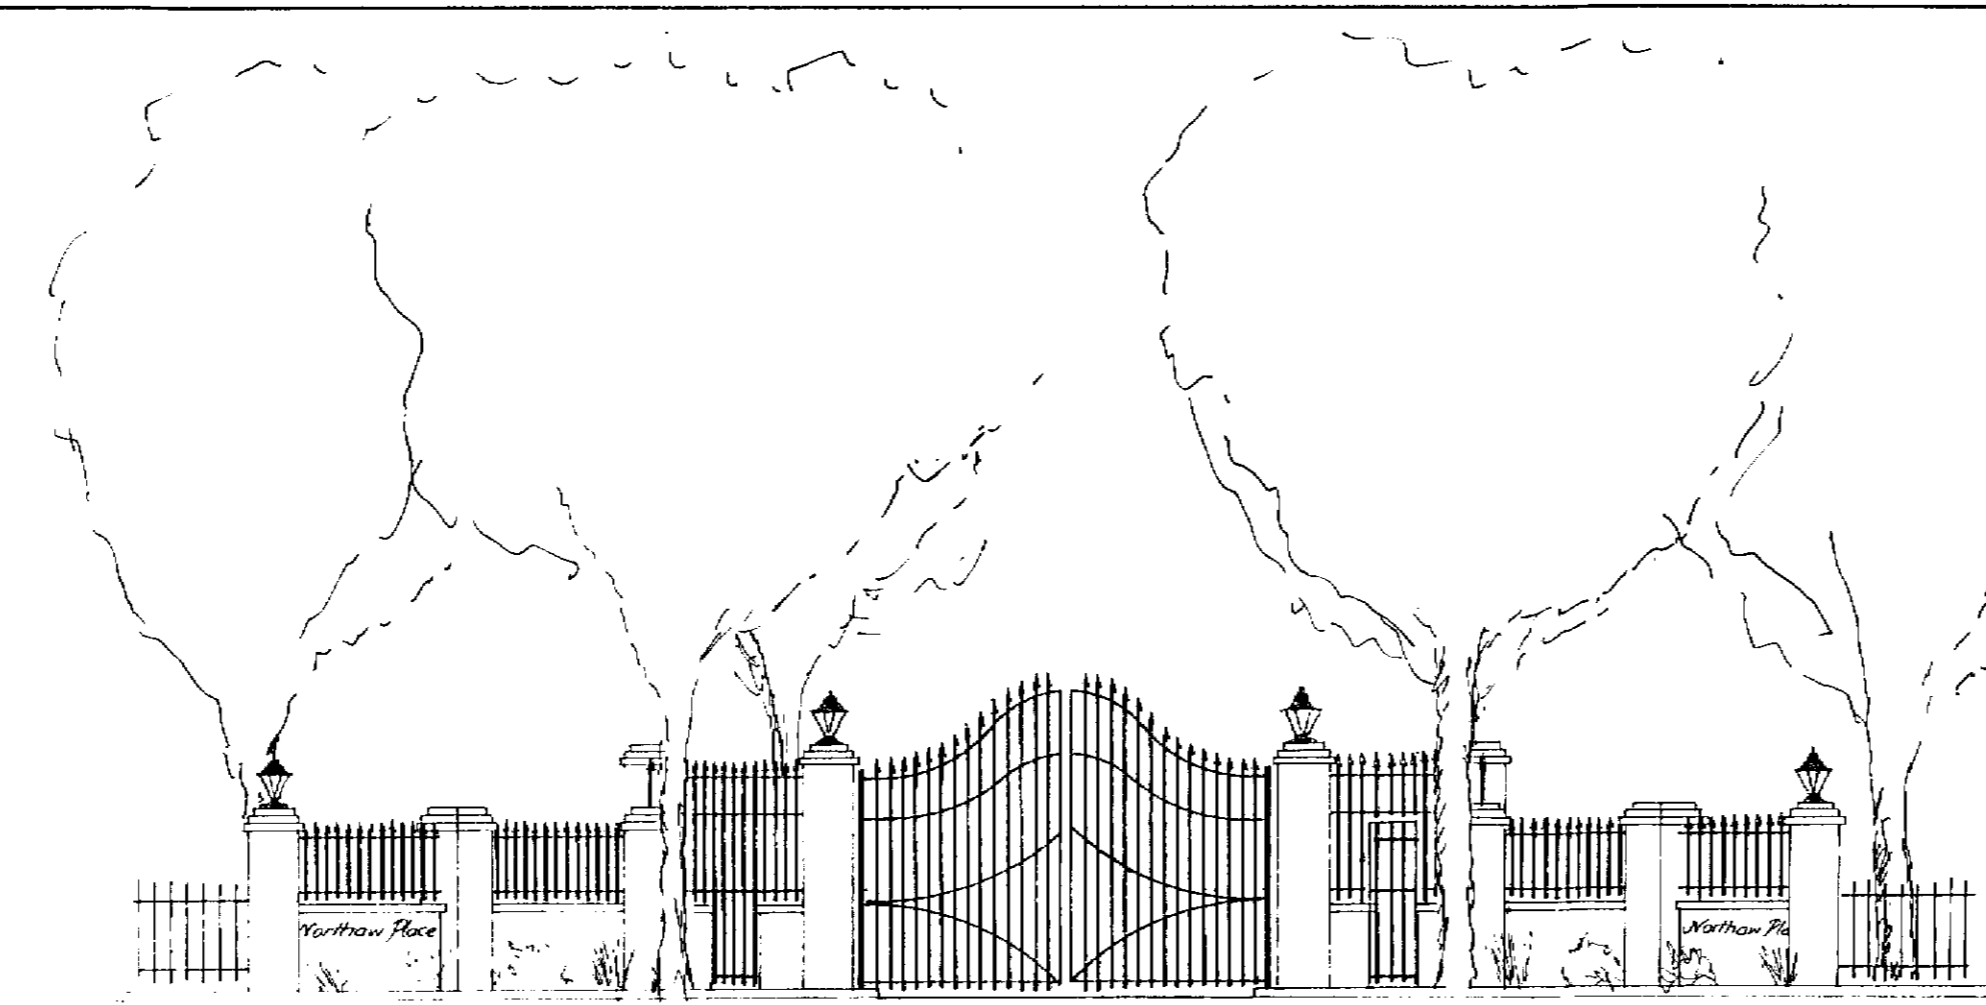


ELEVATION B (WEST)

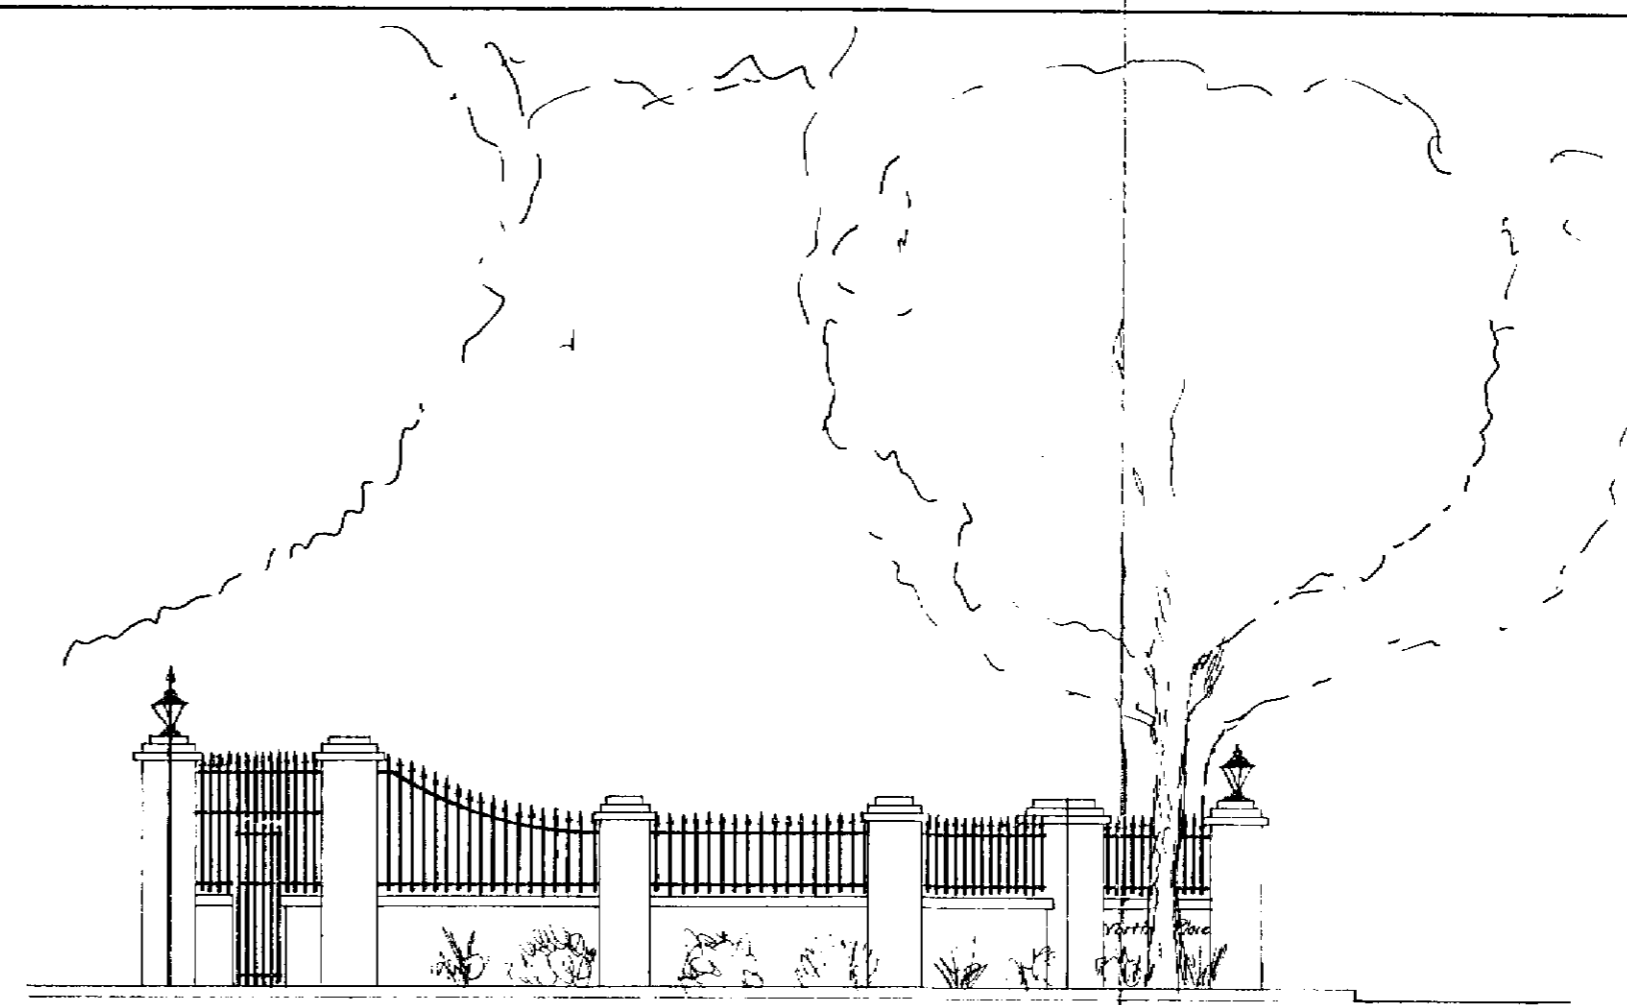

ELEVATION C (NORTH)

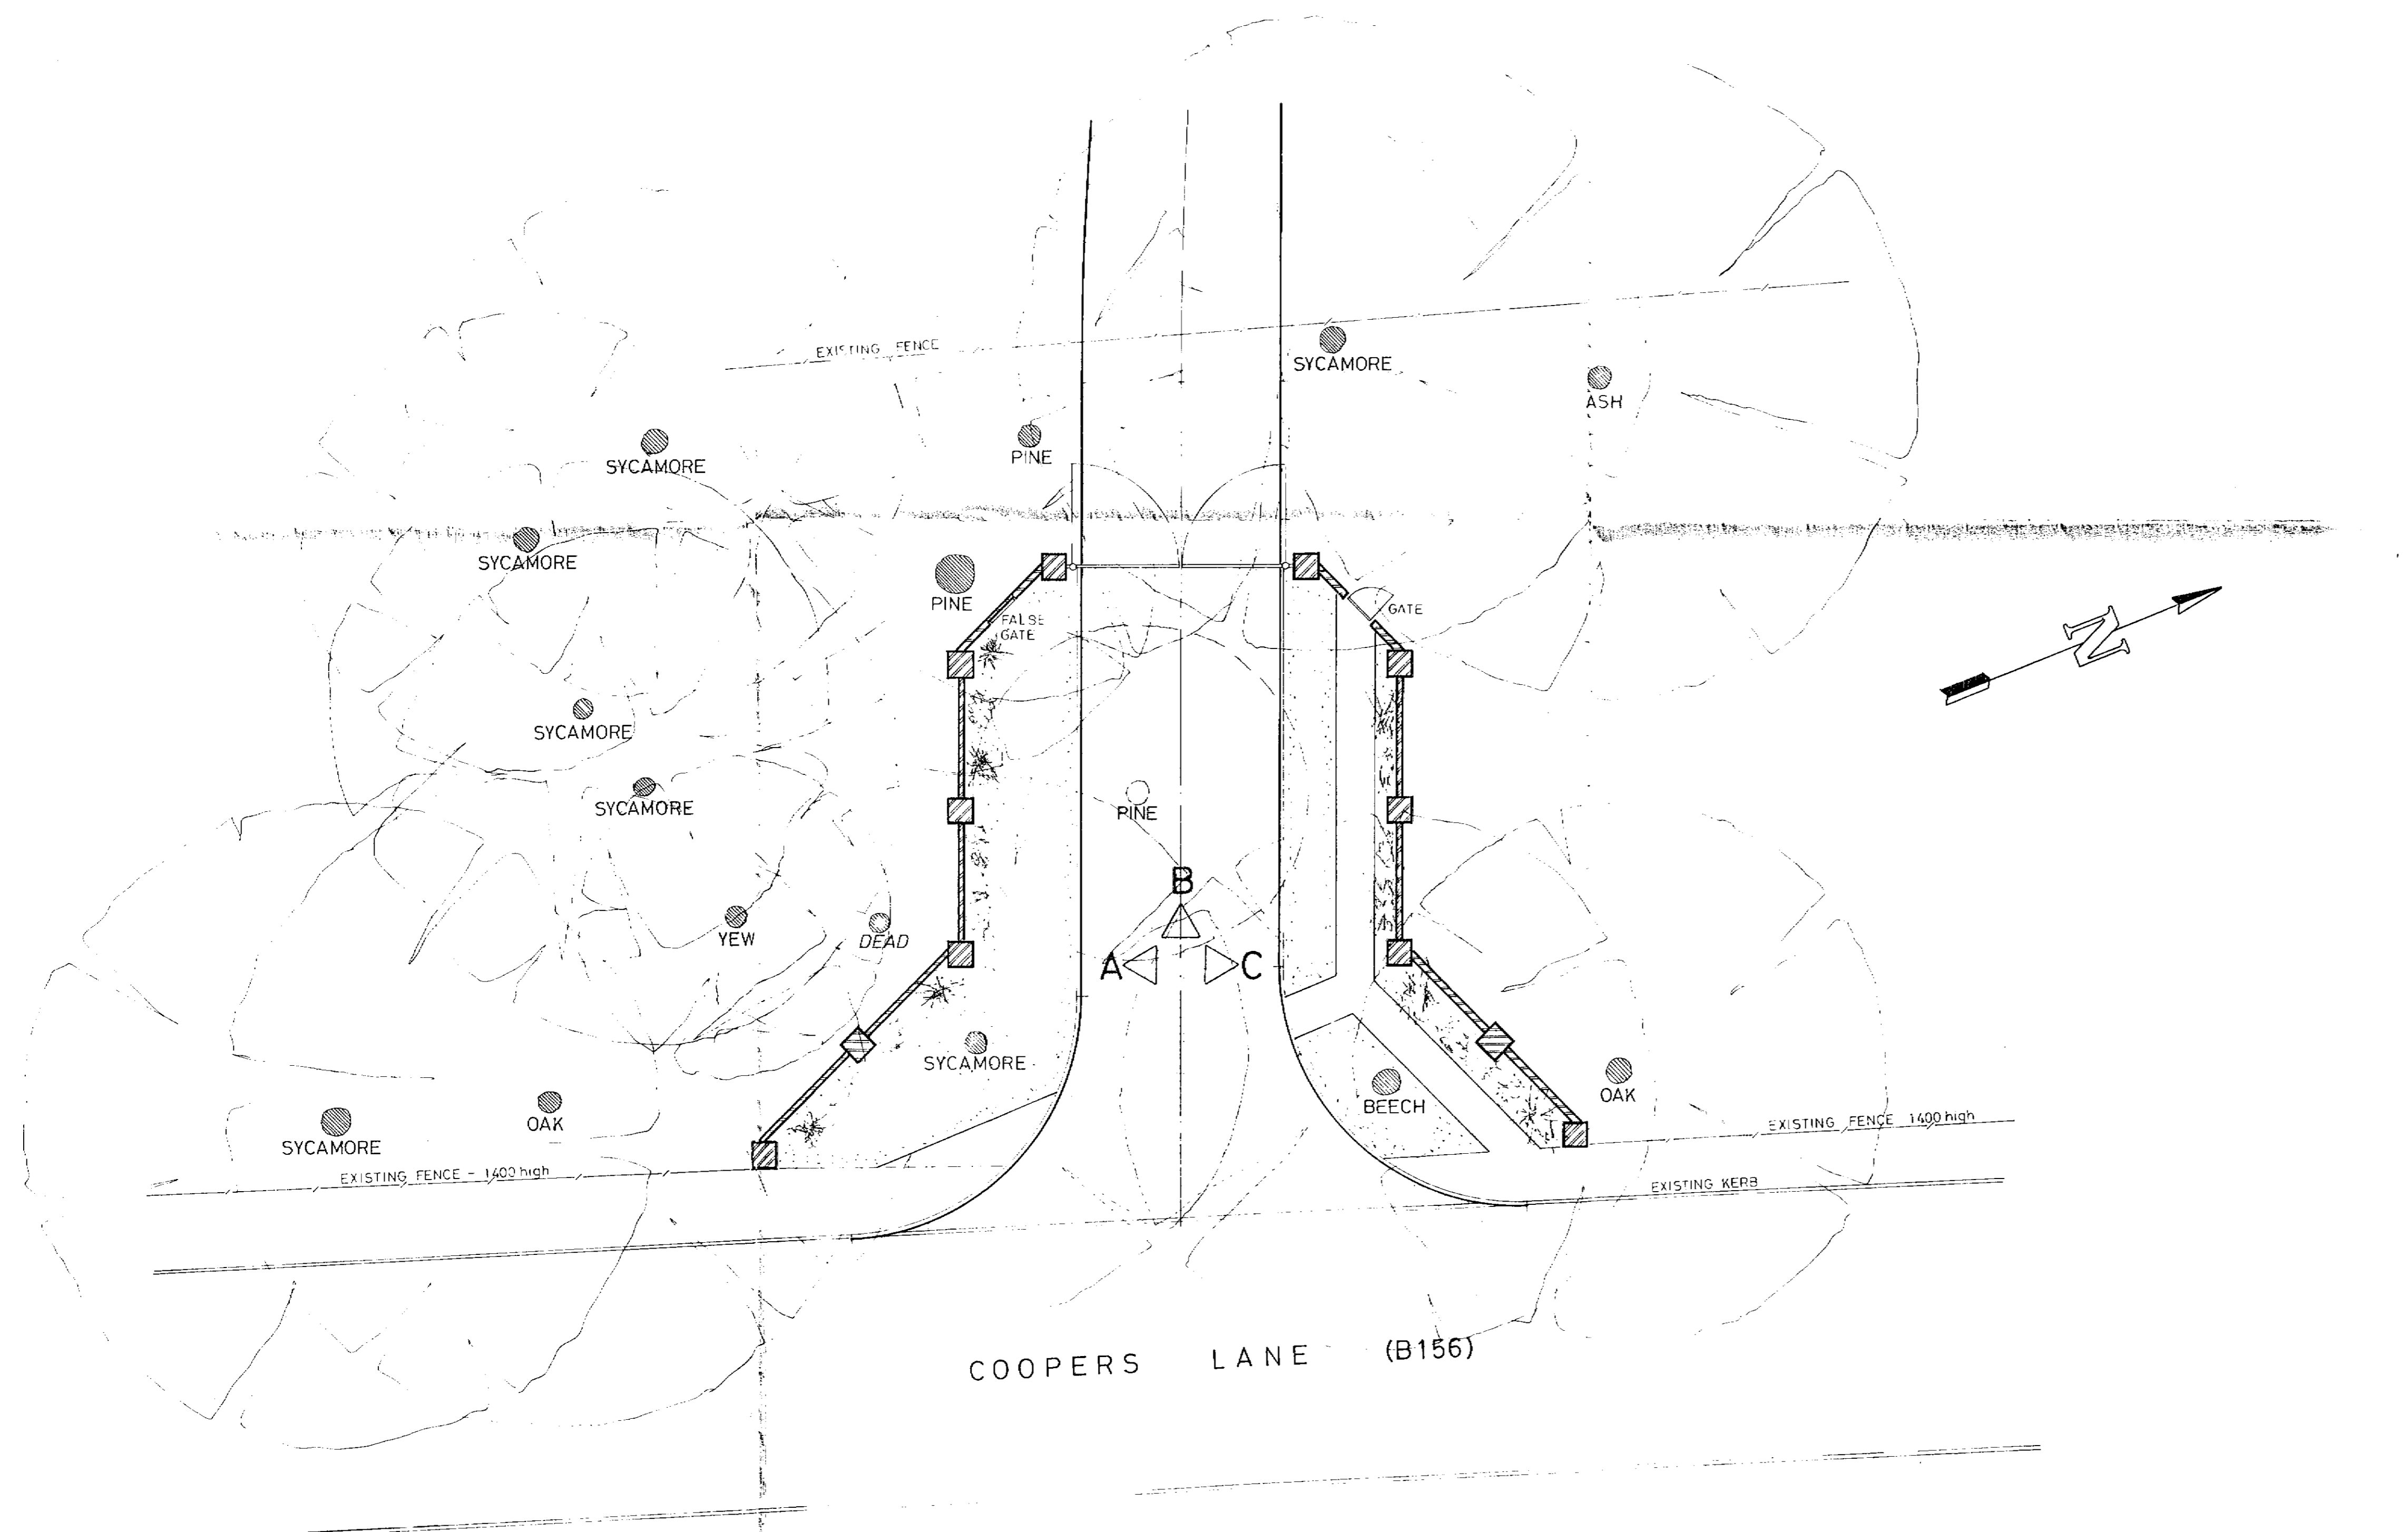

PLAN

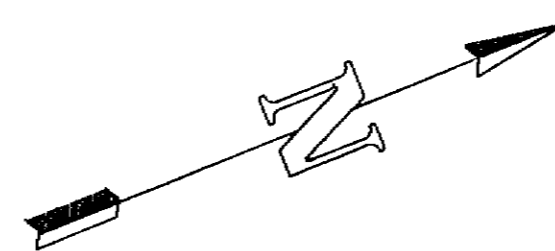

REVISION	DATE	DETAILS	REV. BY
PREPARED/CHECKED BY		D. R. D.	DATE
			October 1986
PROJECT			
NORTHAW PLACE, COOPERS LANE, NORTHAW, HERTS.			
DRAWING TITLE			
PROPOSED MAIN ENTRANCE. PLAN AND ELEVATIONS			
HITCHINS			
ESSENDON HERTFORDSHIRE AL9 6AT			
TEL. HATFIELD (07072) 71111		TELELX 28222	
FAX GROUP 2 AND 3 (07072) 73003			
SCALE	DRAWING No.	REVISION	
1:100	H06/2		