



**MATERIALS:**


ROOFS. NATURAL SLATE  
WALLS. BRICK WITH STONE DRESSINGS.  
WINDOWS. TIMBER PAINTED.

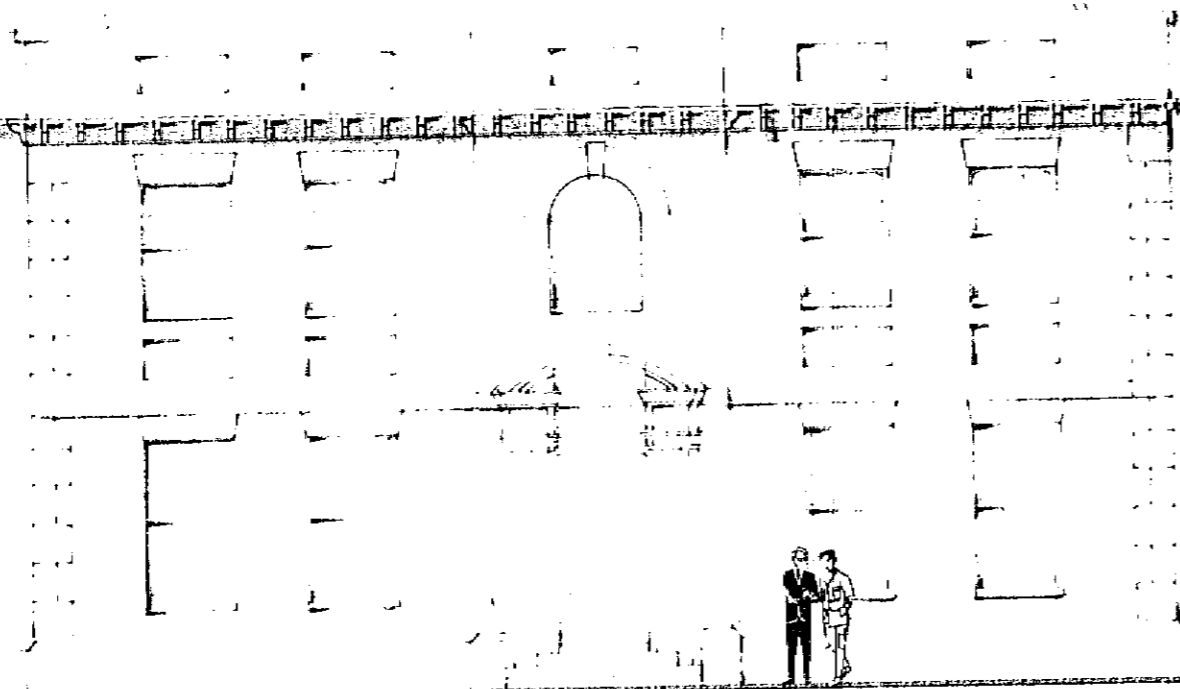

QUADRANGLE ELEVATION

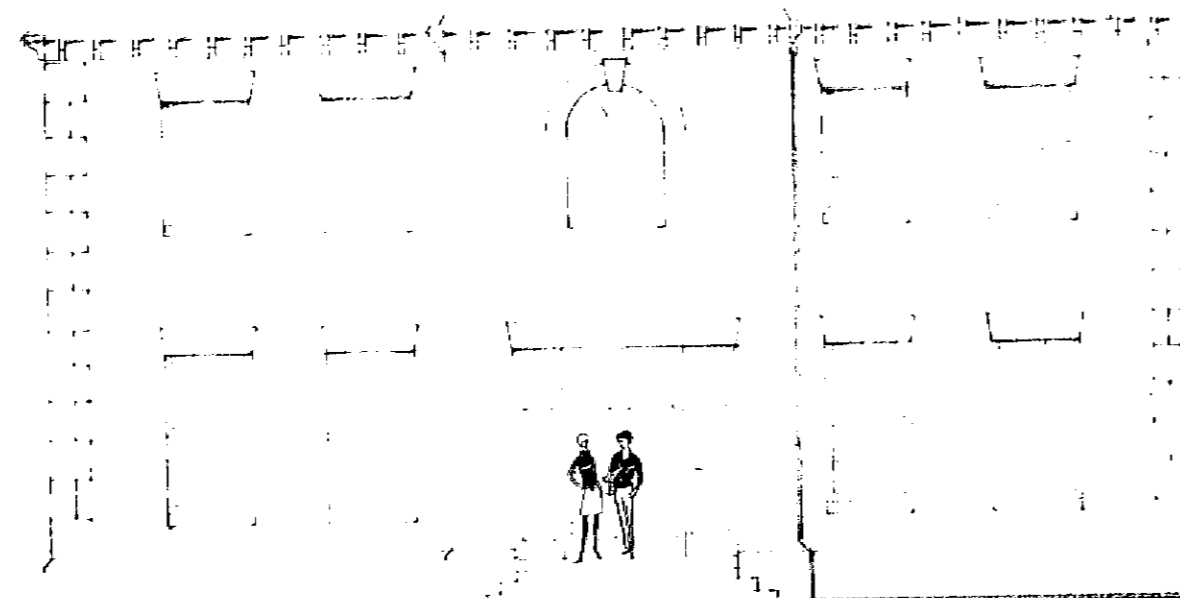

GARDEN ELEVATION

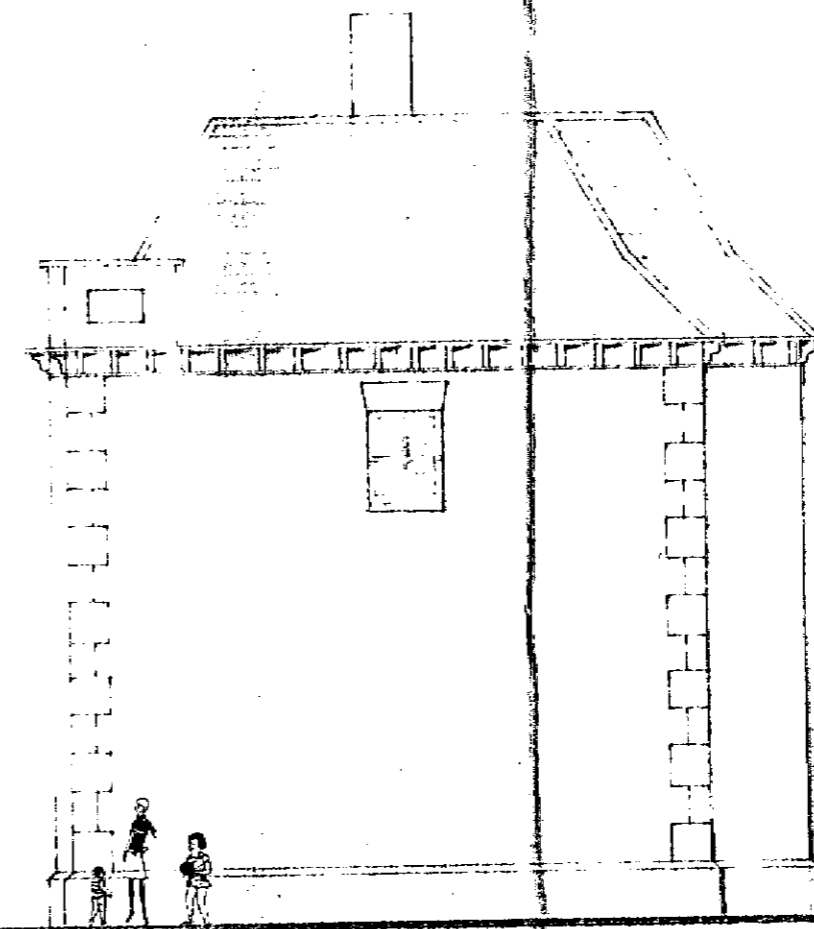

SIDE ELEVATION

**HITCHINS**

TELEX 28222  
FAX GROUP 2 AND 3 01752/73003  
TEL. HATFIELD 07572/7111

Job title

**NORTHAW PLACE**

WELWYN HATFIELD D.C.

RECEIVED 15 DEC 1986

56/971/86

Drawing title

**HOUSES C, D & E.  
ELEVATIONS**

Scale 1:100 Date NOV. '86 Drawn

**ARCHITECTS** P.O. box 717 London N10 3JF  
tel. 01-444 9499  
0223-249602  
PARTNERSHIP  
architects and historic buildings consultants

**NHA / 203 SK. 15**