

- LEGEND**
- Site Boundary
  - Existing Trees (Retained)
  - Proposed Specimen Tree
  - Existing Amenity Grass
  - Existing Amenity Planting
  - Proposed Amenity Planting (0.3 to 1.5m high)
  - Proposed Amenity Planting (Up to 2.5m high)
  - Proposed Peripheral Shrub Planting
  - × Climbers
  - Hertfordshire River Gravel (20mm, with timber edging)
  - Stone Paving\*
  - ① Entrance Walls and Vehicular Gate (see Architect's Detail)
  - ② Pedestrian Gate (see Architect's Detail)
  - ③ Enclosure for Wheelie Bins/ Bicycles (see Architect's Detail)
  - ④ Car Port (see Architect's Detail)
  - ⑤ Double row of stone setts
  - ⑥ Tarmac for off-site surfacing of entrance area
  - ⑦ Brick Garden Wall (see Architect's Detail)
  - ⑧ Existing Timber Fencing retained

**NOTES**  
 \*See drawing No. SE\_L007 for proposed plant species  
 \*Stone Paving to be limestone, frost resistant, buff coloured and of varying sizes (typically 30mm deep, 500mm wide and 600-1000mm long).













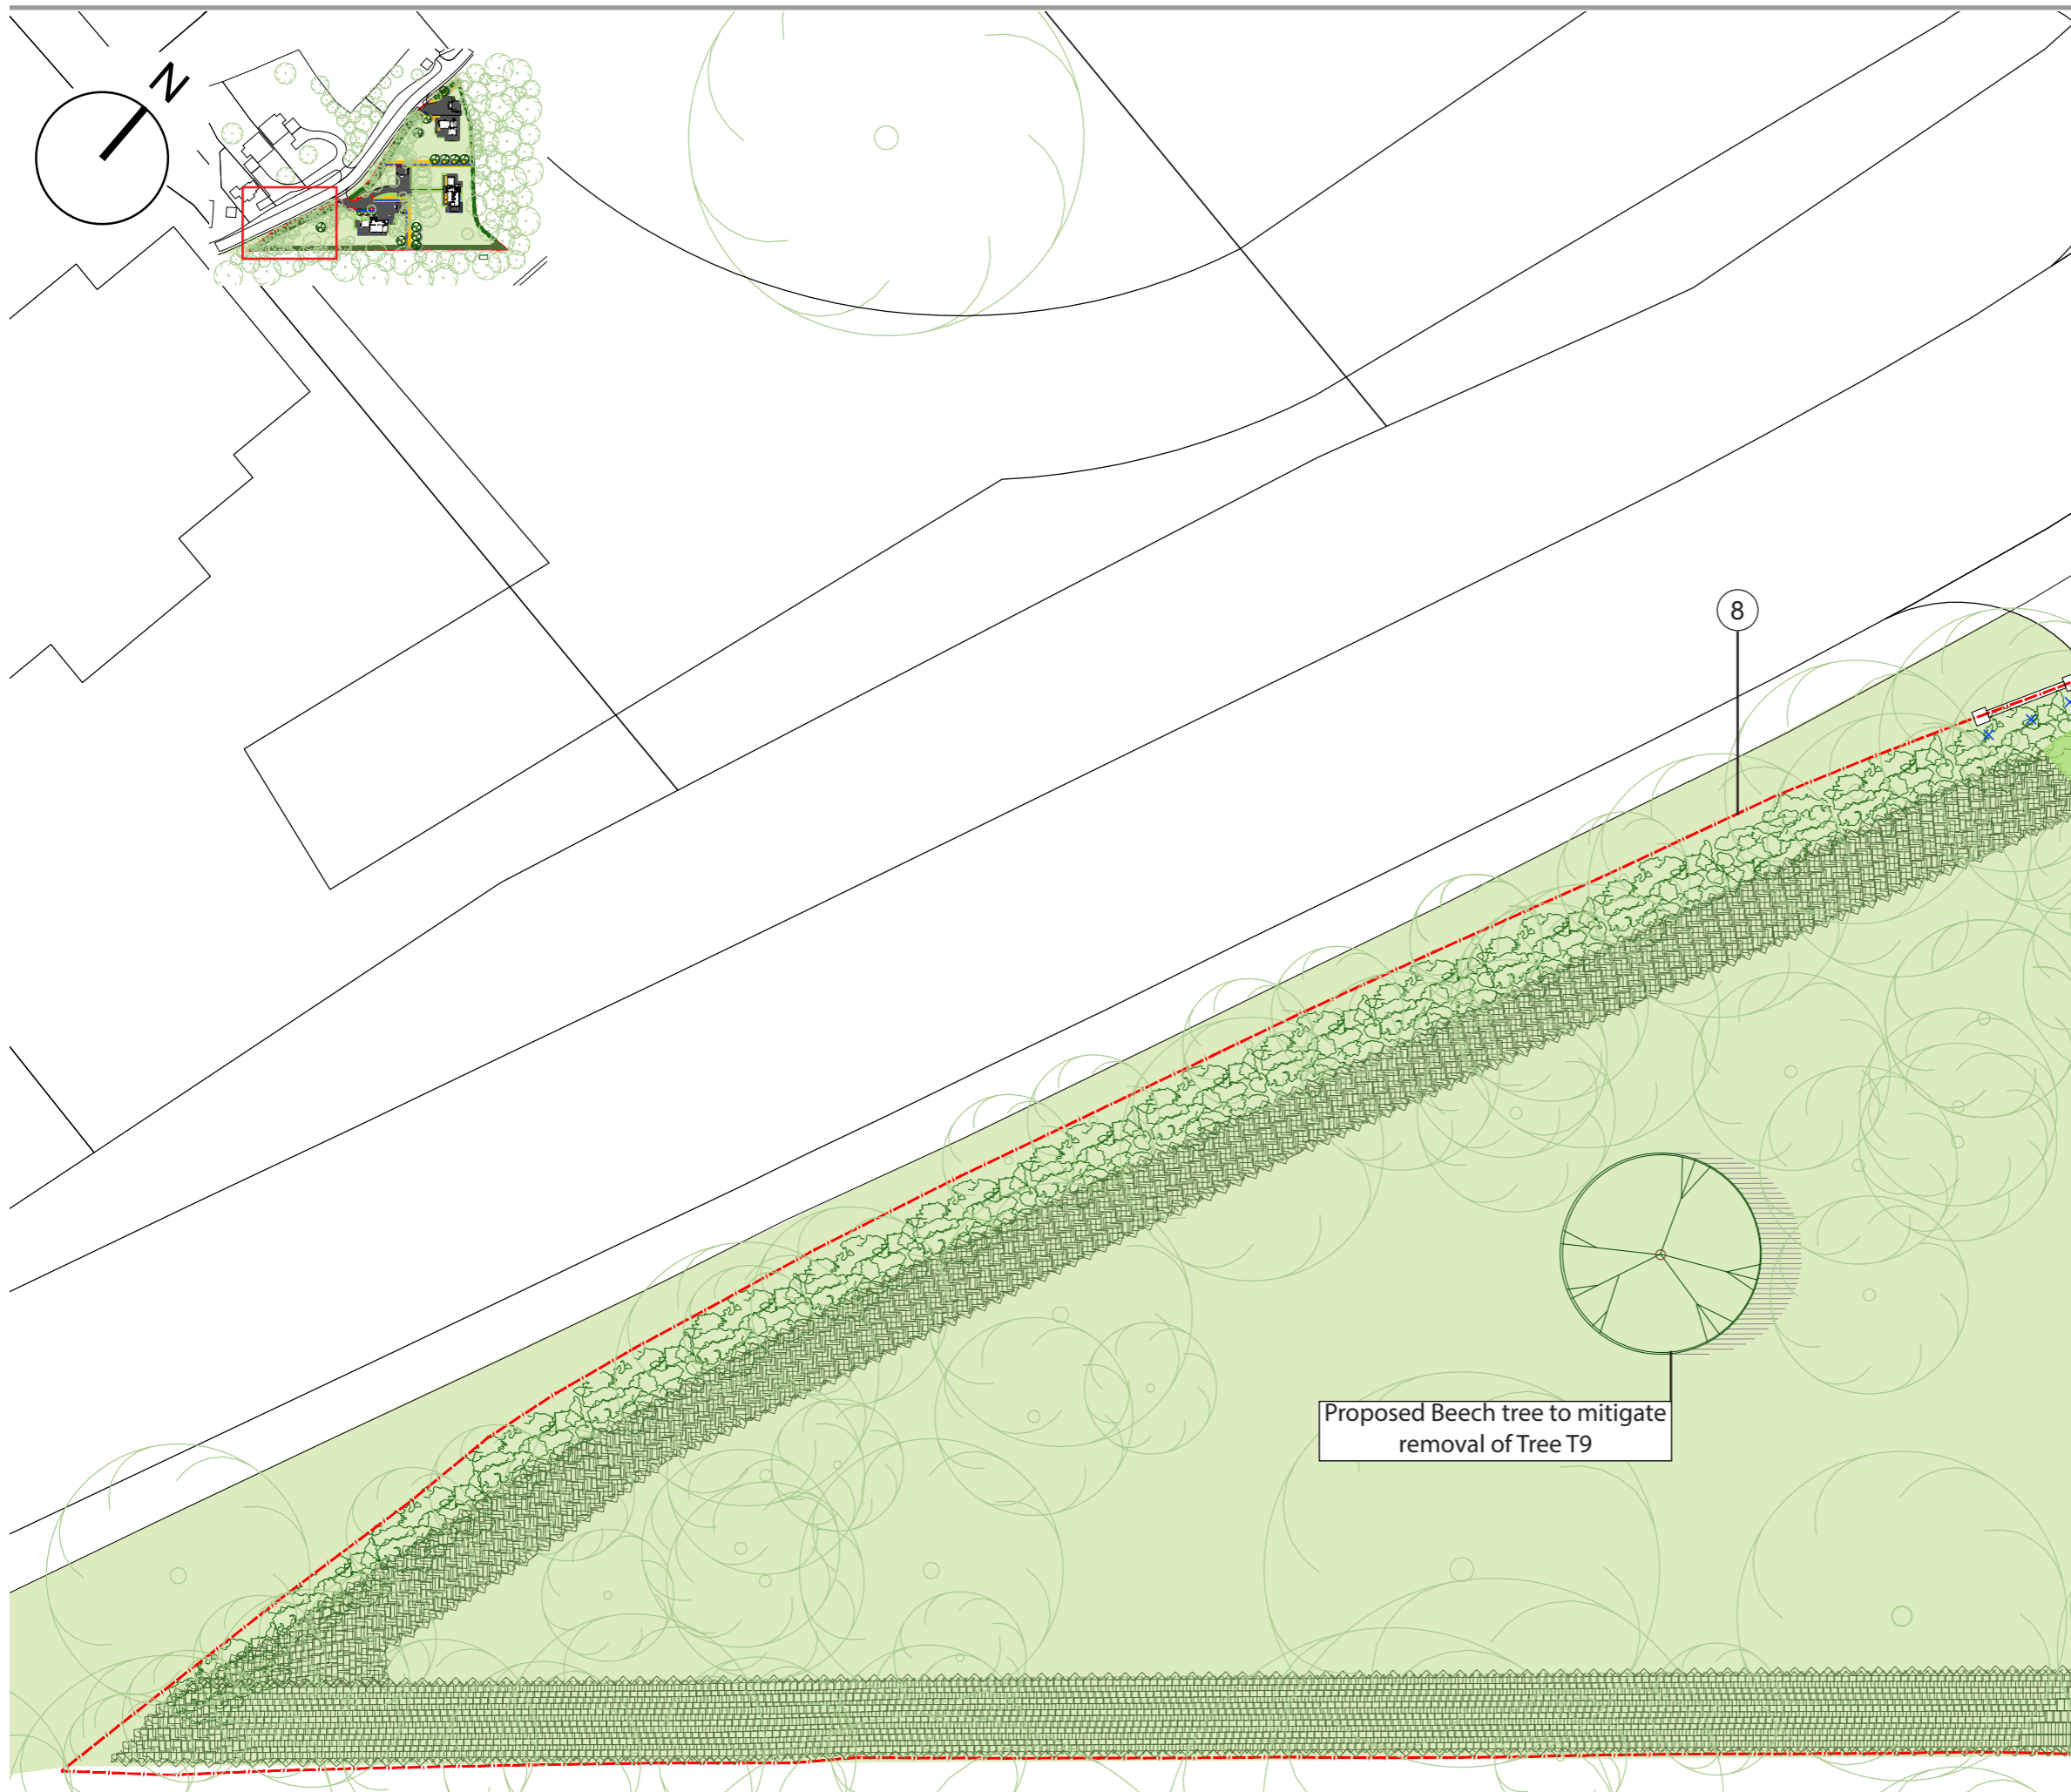

Essendon Property Ventures Ltd

The Spinney, Essendon

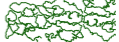Detailed Masterplan - Tile 5





- LEGEND**
-  Site Boundary
  -  Existing Trees (Retained)
  -  Proposed Specimen Tree
  -  Existing Amenity Grass
  -  Existing Amenity Planting
  -  Proposed Amenity Planting (0.3 to 1.5m high)
  -  Proposed Amenity Planting (Up to 2.5m high)
  -  Proposed Peripheral Shrub Planting
  -  Climbers
  -  Hertfordshire River Gravel (20mm, with timber edging)
  -  Stone Paving\*
  - ① Entrance Walls and Vehicular Gate (see Architect's Detail)
  - ② Pedestrian Gate (see Architect's Detail)
  - ③ Enclosure for Wheelie Bins/ Bicycles (see Architect's Detail)
  - ④ Car Port (see Architect's Detail)
  - ⑤ Double row of stone setts
  - ⑥ Tarmac for off-site surfacing of entrance area
  - ⑦ Brick Garden Wall (see Architect's Detail)
  - ⑧ Existing Timber Fencing retained
- 0 5m 10m

NOTES  
 \*See drawing No. SE\_L007 for proposed plant species  
 \*Stone Paving to be limestone, frost resistant, buff coloured and of varying sizes (typically 30mm deep, 500mm wide and 600-1000mm long).

**Scarp** landscape architecture  
 environmental planning

Essendon Property Ventures Ltd

The Spinney, Essendon

Detailed Masterplan - Tile 6

SE\_L006

1:200@A3 Jan. 2018