
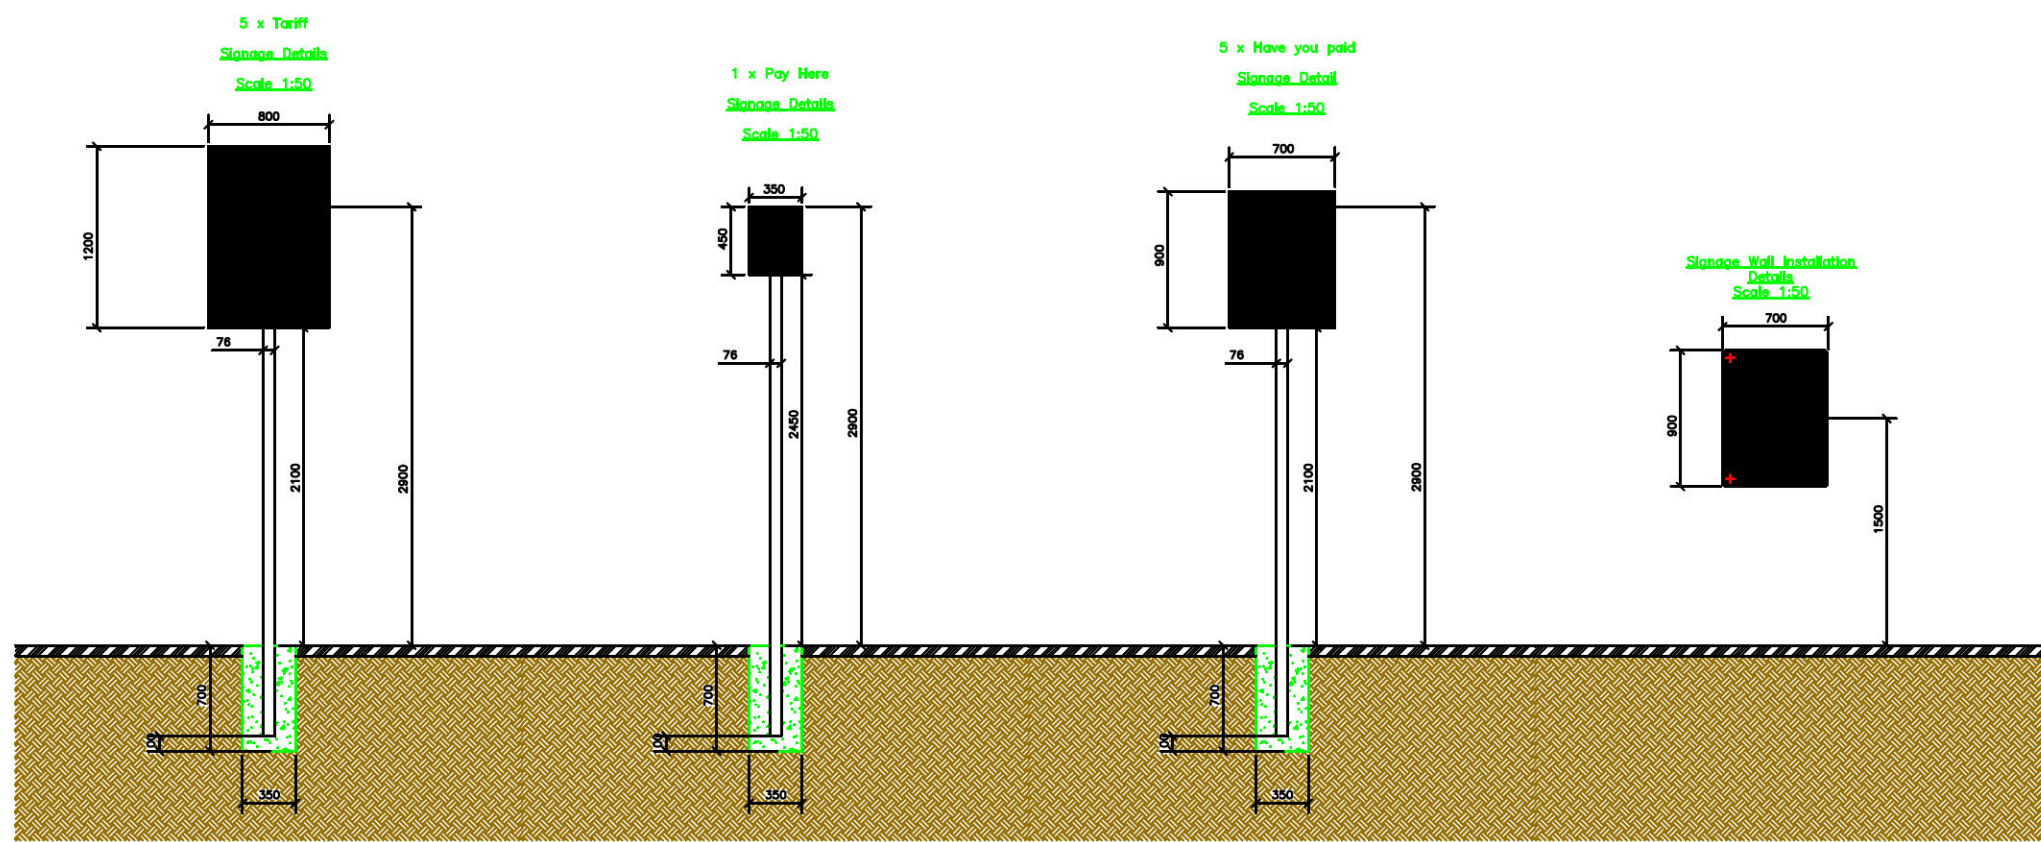


Ramada Hatfield Signage Plan Scale 1:2500

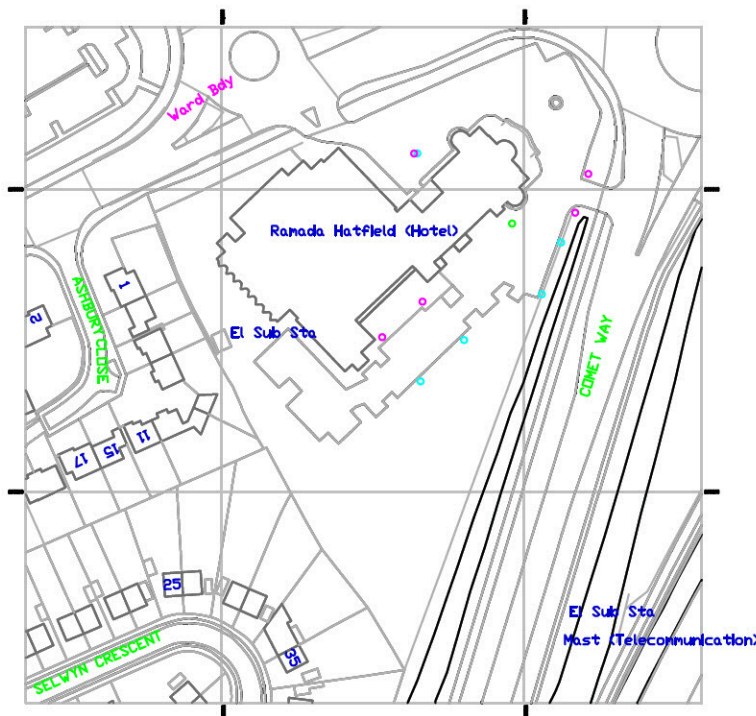

Notes:

Contractors to check dimensions and notify any discrepancies or errors to the company immediately.

© All Rights Reserved.

Legend:

- 1 x Pay Here Pole Sign
- 5 x Have you Paid Pole Sign
- 5 x Tariff Pole Sign

Client:

Ramada Hotels - Hatfield
St. Albans Road West
Hatfield
Hertfordshire
AL10 9RH

ParkingEye
car park management

Office Contact:

40 Eaton Avenue, Matrix Park
Buckshaw Village, Chorley,
Lancashire, PR7 7NA

Tel: 01772 450 970

Fax: 01772 450 979

Email: Chris.Lee@parkingeye.co.uk

Title:

Ramada Hatfield Car Park Signage Details

Drg. No.

Scale

1:50 @ A3

Prepared by:

C. Lee

Date:

08/05/12

Checked by:

C. Lee

Date:

08/05/12