

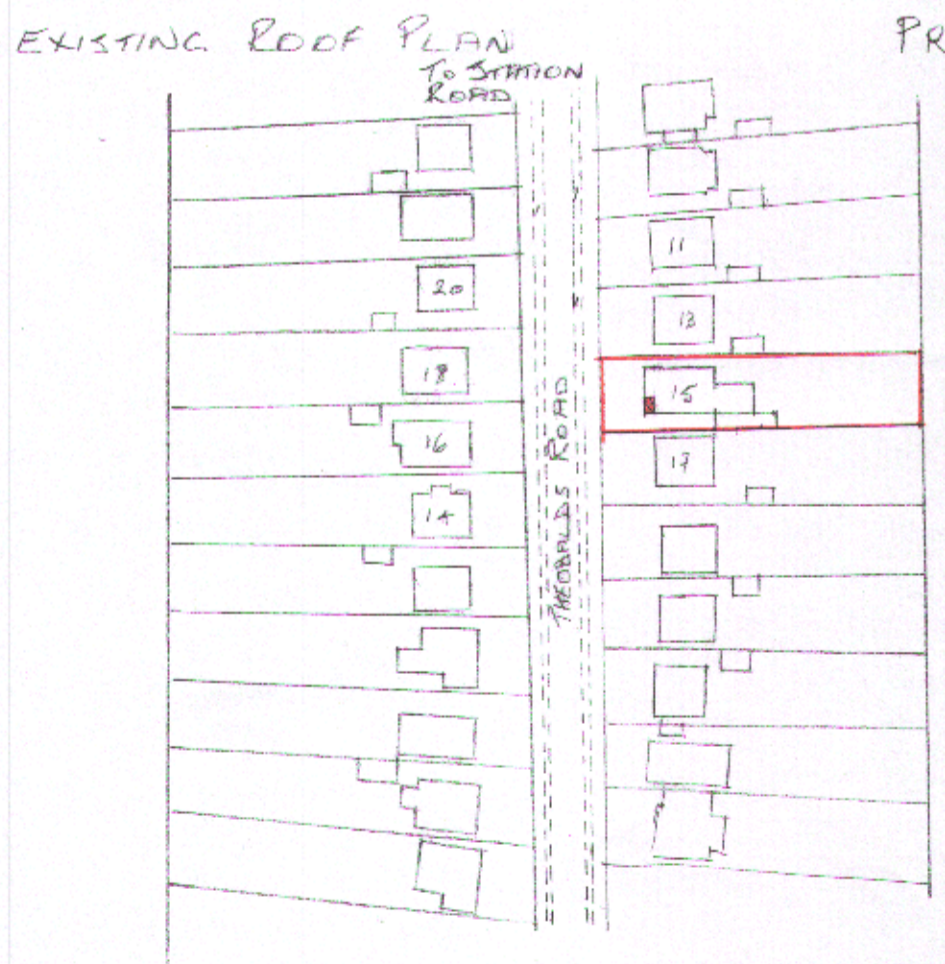



NOTE
 EXISTING ROOFLINE TO BE REPOSITIONED TO SUIT NEW ROOF LINE
 RAFTERS TO BE DOUBLED AND BOLTED EITHER SIDE OF ROOFLINE WITH 100x75 TRIMMERS BETWEEN FLASHINGS AND FINES TO MANUFACTURERS DETAILS.

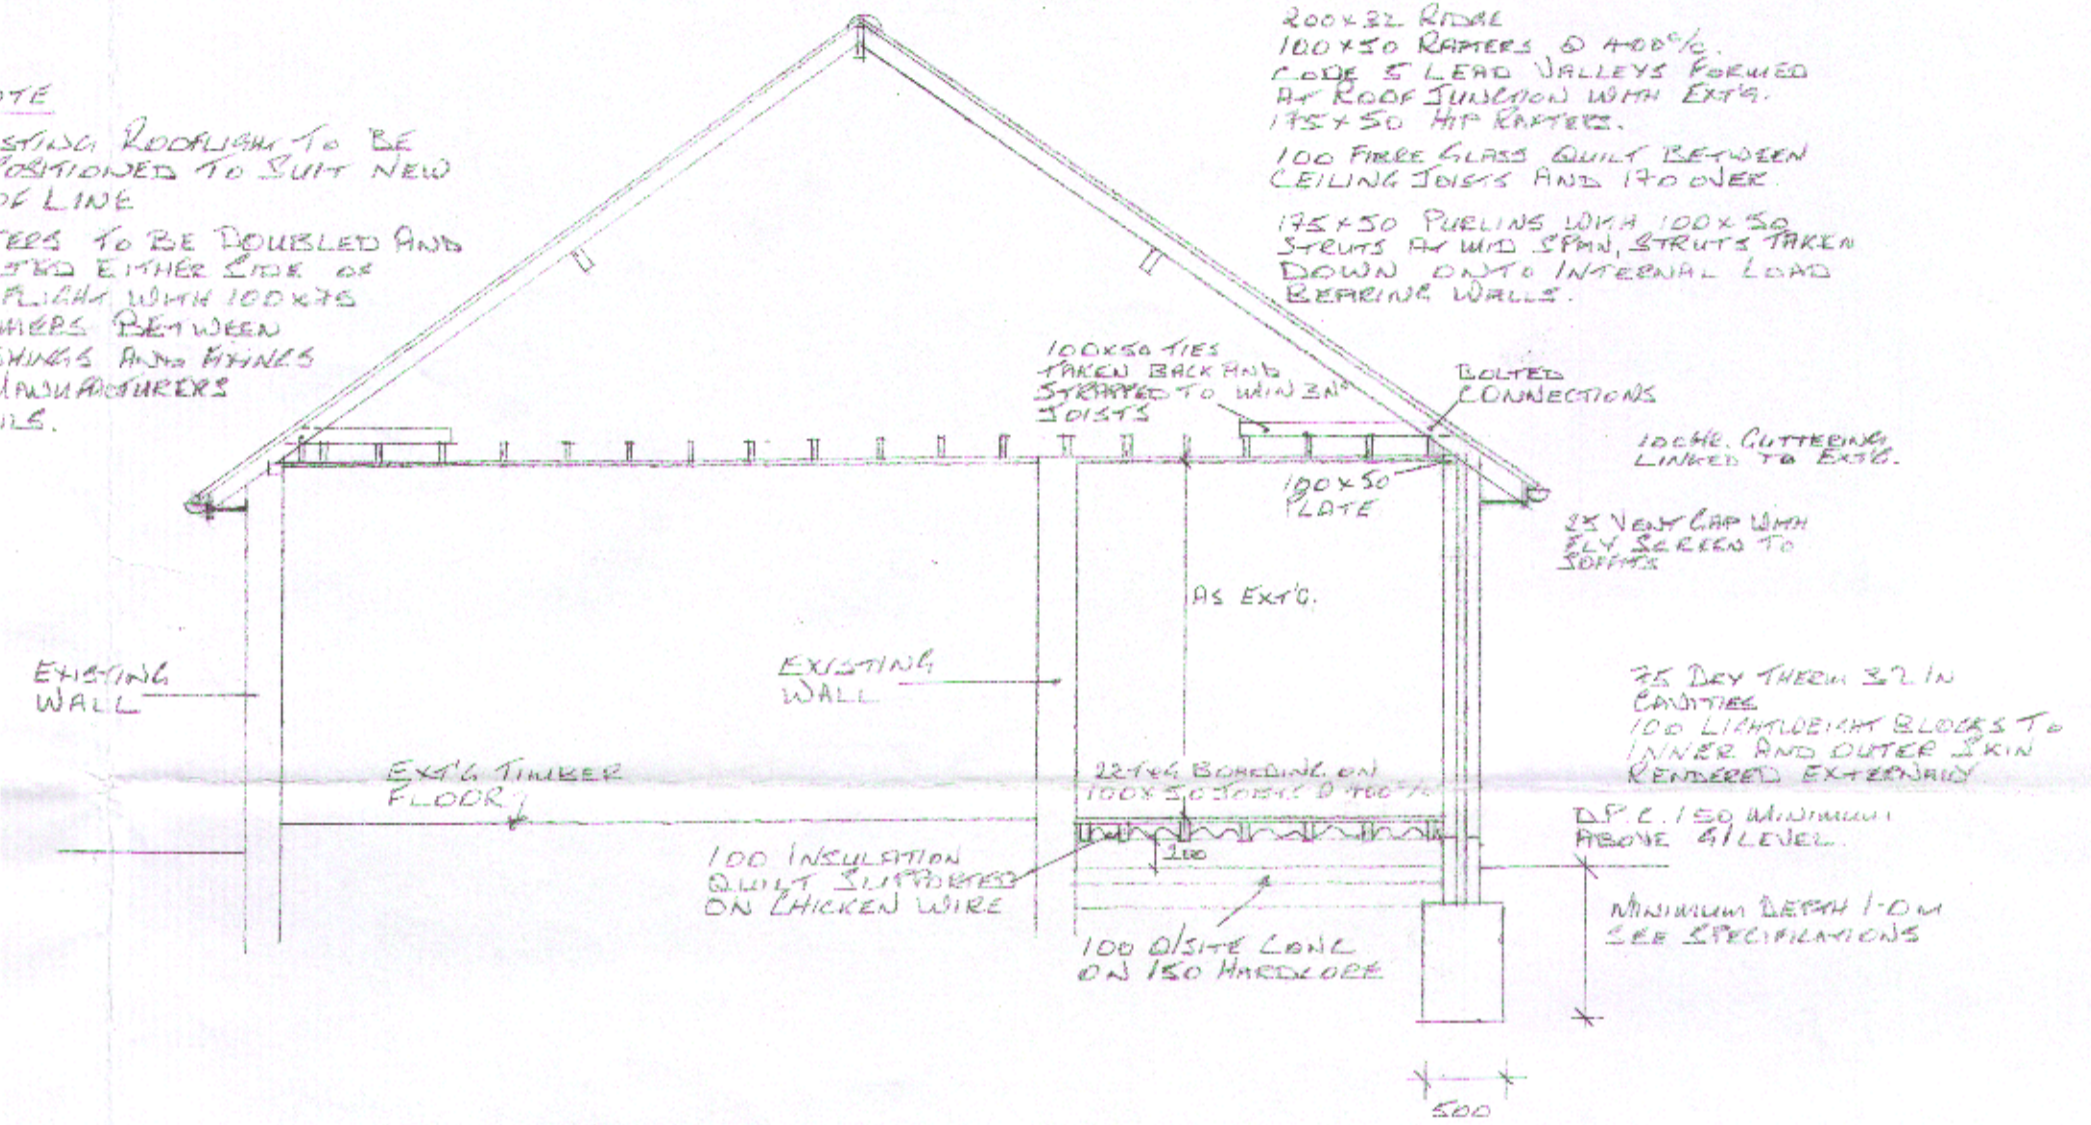

LOCATION PLAN 1:1250

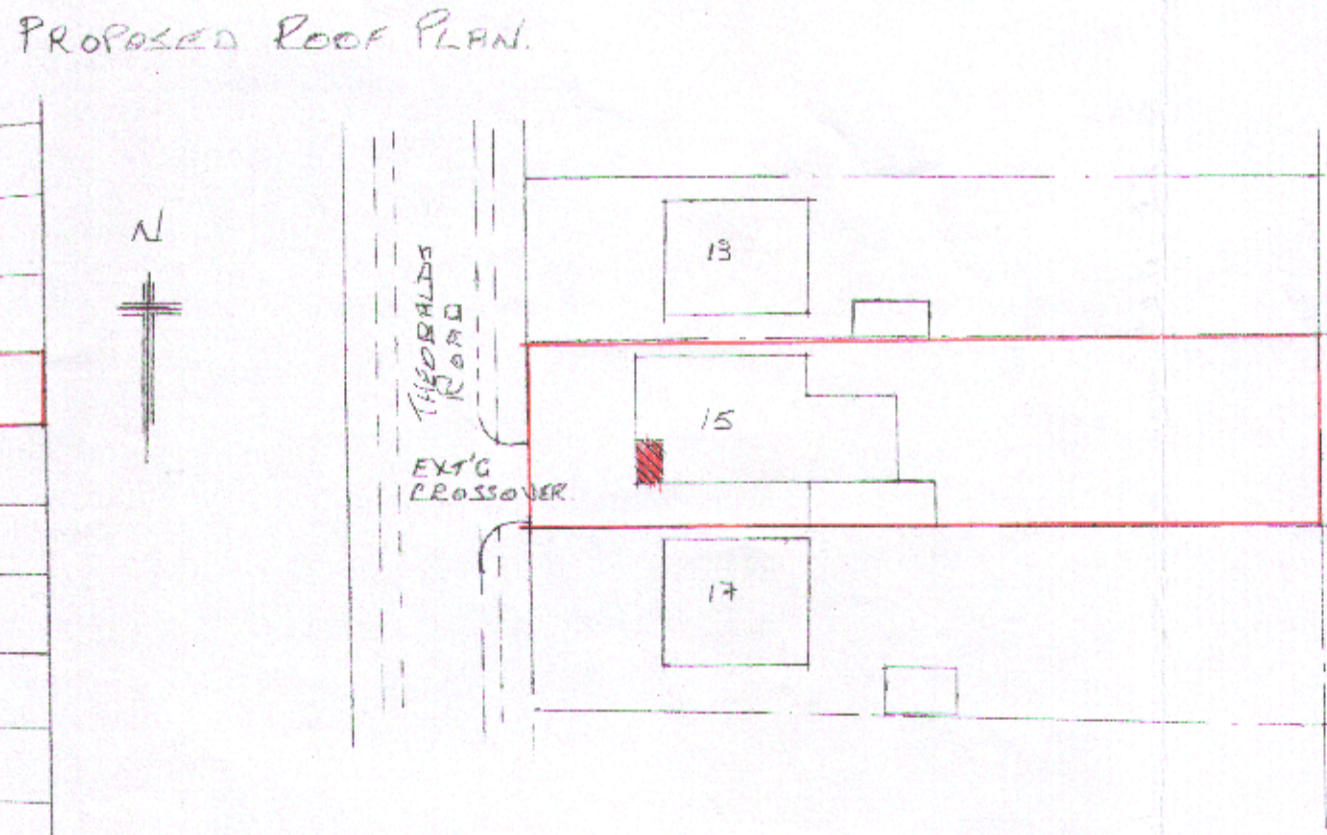

BLOCK PLAN 1:500

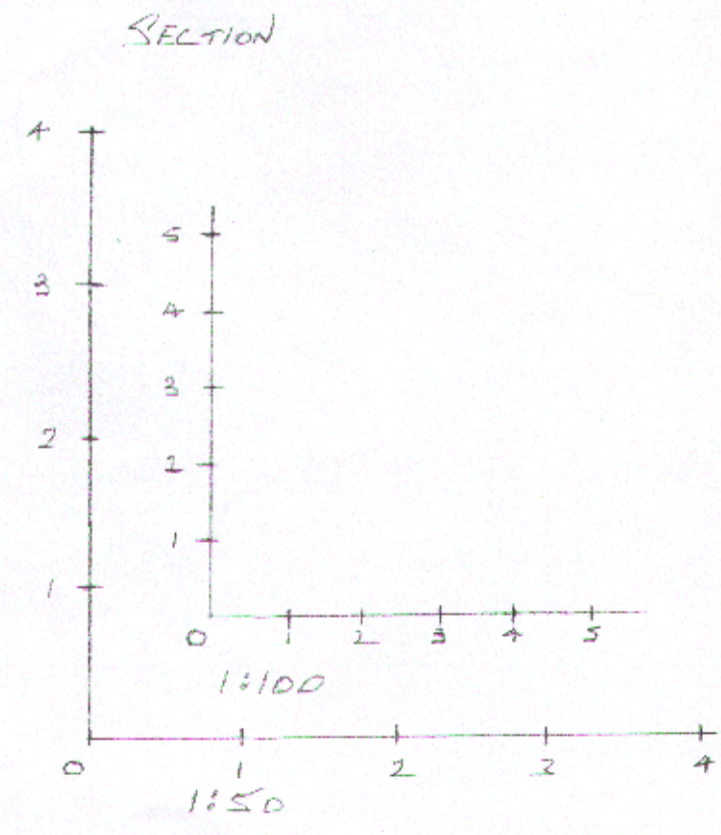

BAR SCALES

WELWYN HATFIELD
 PLANNING
 OFFICE COPY
 22 MAY 2012
 No: 2012/1076

SINGLE STOREY REAR EXTENSION
 15 THEOBALDS ROAD
 CUFFLEY
 SCALES 1:50-1:100
 DRAWING NO 12/03
 DRAWING SIZE A2
 DATE MAY 2012