
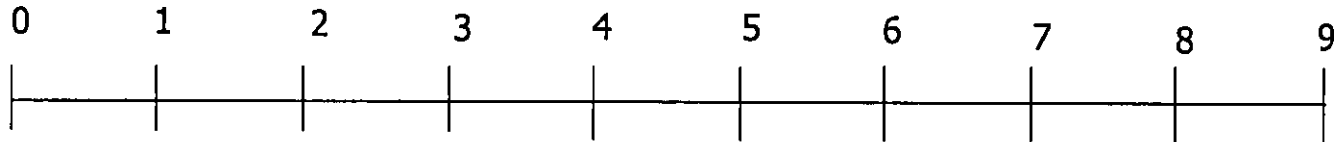
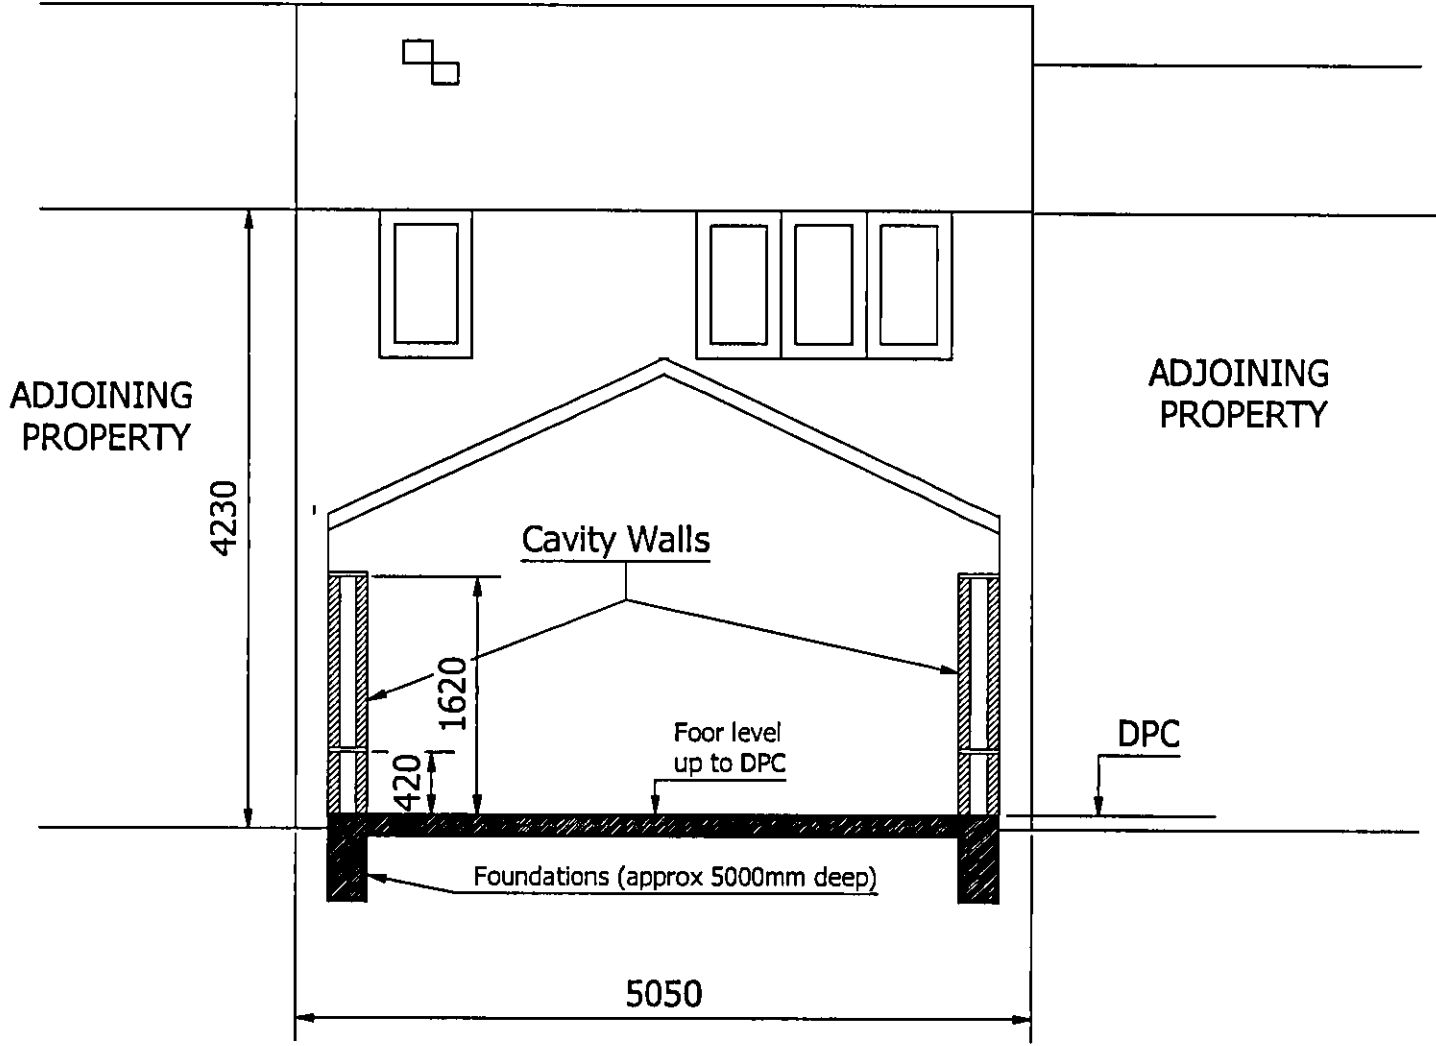


Address: 51 Daisy Drive, Hatfield, Herts

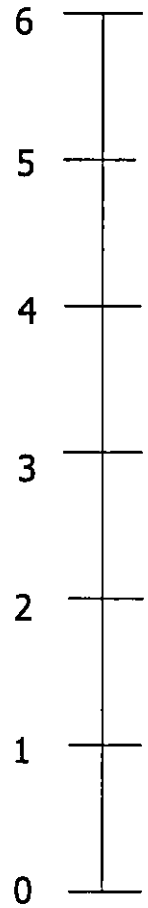

SCALE BAR (Meters)

2011/2053

PLANNING
DEPARTMENT
28 NOV 2011

Sheet Size = A3
Dimensions = mm

DESIGNED BY N Cavill	CHECKED BY	APPROVED BY	DATE	DATE 21/11/2011
SCALE 1:50			SITE SECTION	
DD51SS			ISSUE A	SHEET 1/1