




New 1.8m Gabion wall with high Totara Conifers trees, 4.5m high


EXISTING LARGE TREE

PROPOSED FLANK ELEVATION

KINGSMEAD

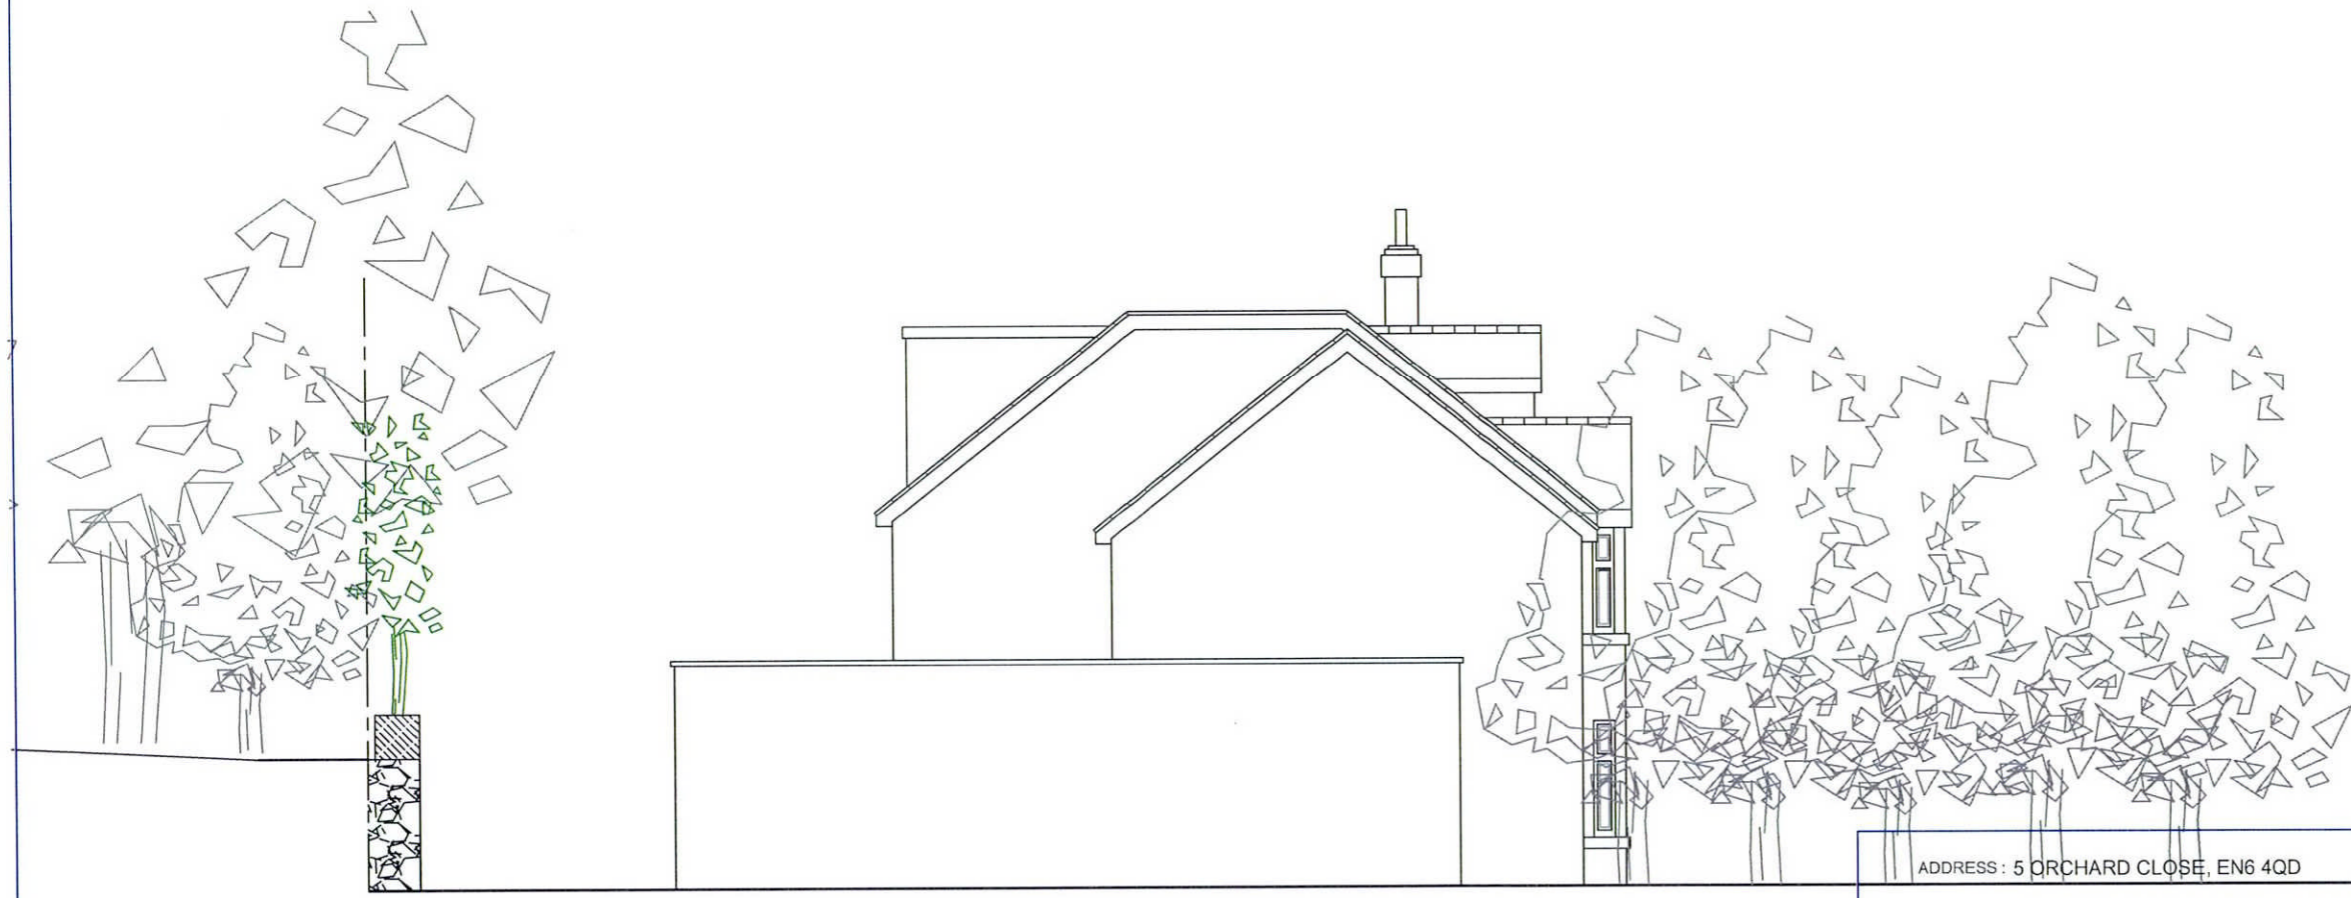

PROPOSED FLANK ELEVATION (1:100)

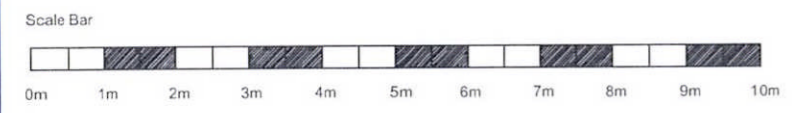

WELWYN HATFIELD PLANNING
 16 OCT 2013
 No: 2013/1886

Rev a: Section amended: Oct 2013.

ADDRESS : 5 ORCHARD CLOSE, EN6 4QD	
PROJECT TITLE : EXTENSIONS AND LOFT	
DRAWING TITLE : SITE SECTIONS	
drawn MIDAS PLANNING	scale As shown @ A3
date OCT 2013	dwg no. 378/06a

MIDAS
 PLANNING
 THE WENTA BUSINESS CENTRE
 1 ELECTRIC AVENUE ENFIELD EN3 7XU
 Tel: 07890562875 Fax:020 3006 8936