



PROPOSED FLANK ELEVATION

KINGSMEAD

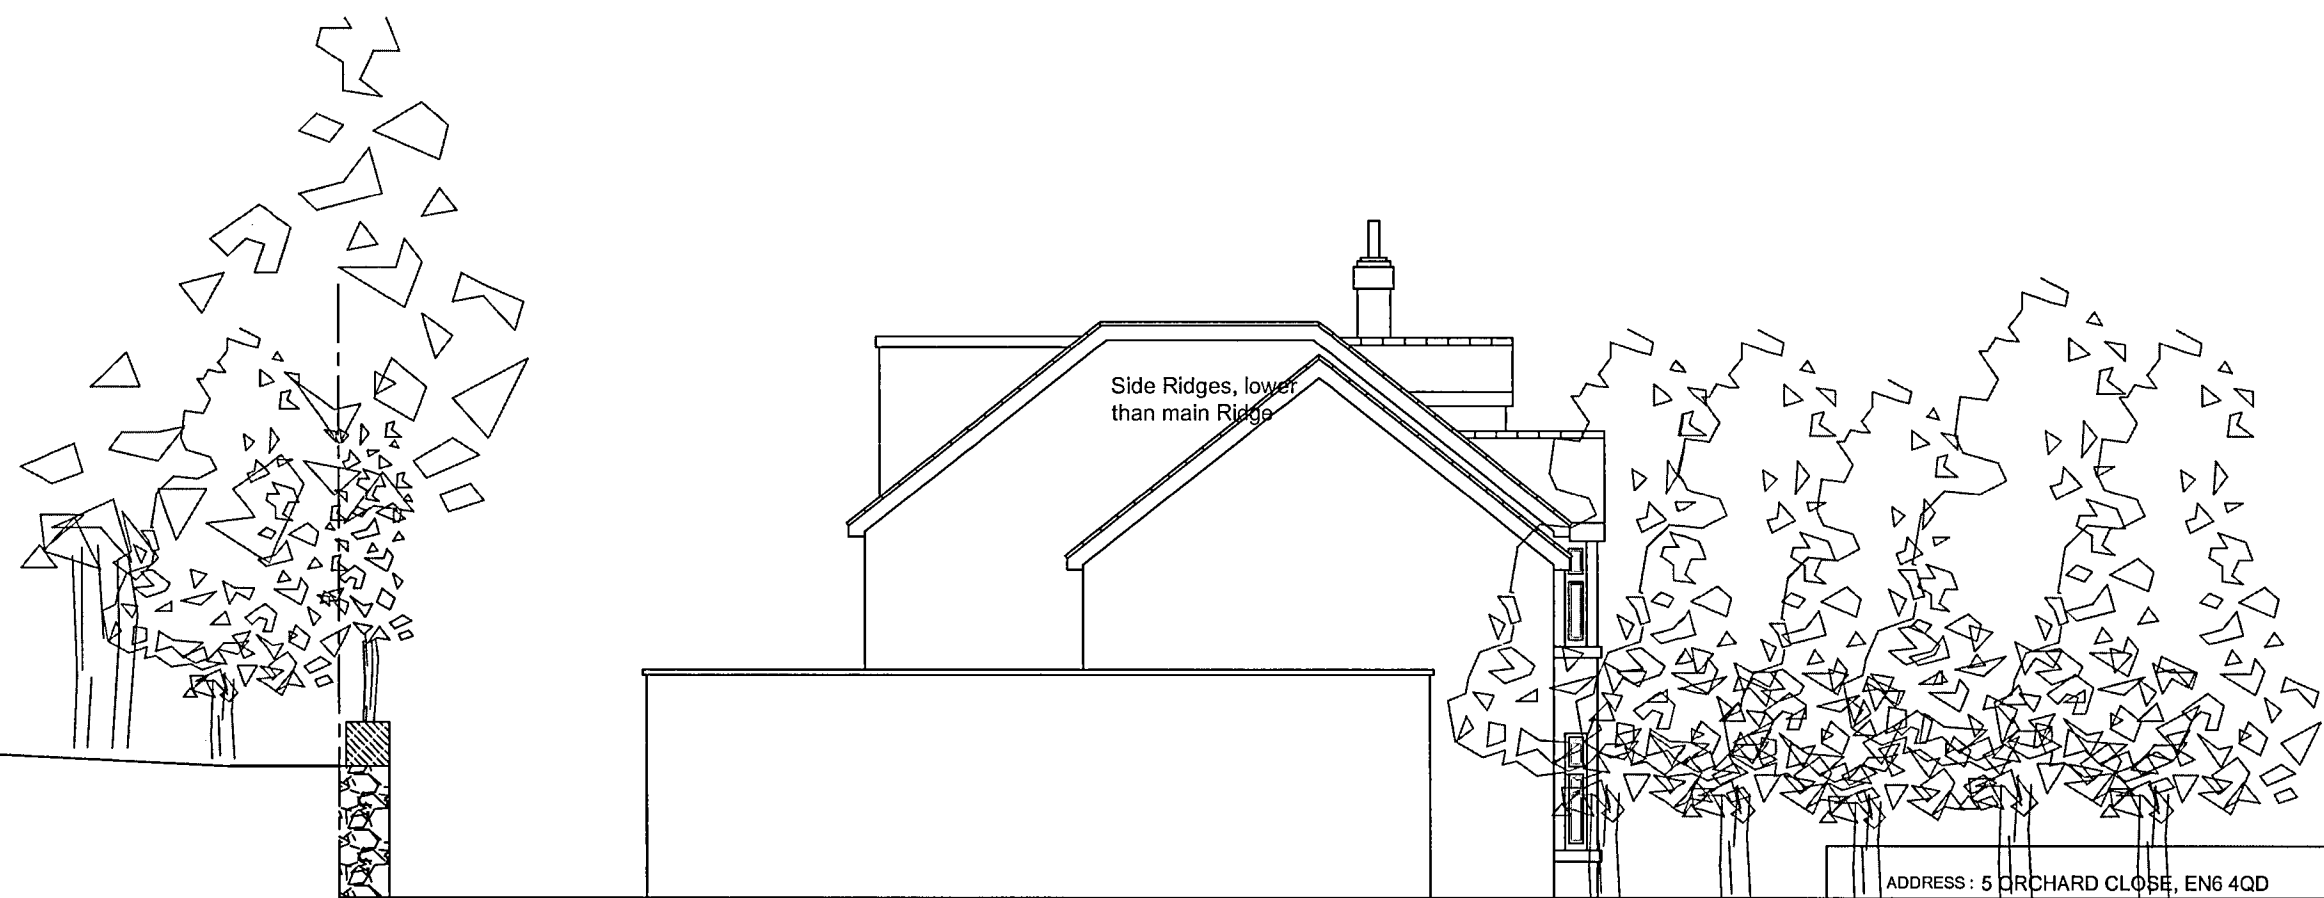

PROPOSED FLANK ELEVATION  
(1:100)

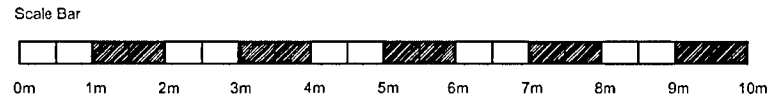

AMENDMENT  
- 4 NOV 2013  
NO: 6.2013/1886

Rev b: Side Extensions Roof Reduced by another 200mm; Oct 13  
Rev a: Section amended; Oct 2013.

ADDRESS : 5 ORCHARD CLOSE, EN6 4QD			
PROJECT TITLE : EXTENSIONS AND LOFT			
DRAWING TITLE : SITE SECTIONS			
drawn	MIDAS PLANNING	scale	As shown @ A3
date	OCT 2013	dwg no.	378/06b

**MIDAS**  
PLANNING  
THE WENTA BUSINESS CENTRE  
1 ELECTRIC AVENUE ENFIELD EN3 7XU  
Tel: 07890562875 Fax:020 3006 8936