


Scale Bar

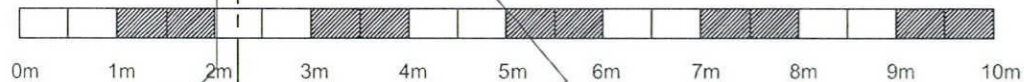


WELWYN HATFIELD
PLANNING
16 OCT 2013
No: 2013/1886

EXISTING LARGE TREE

EXISTING ROW
OF TREES

EXISTING ROW
OF TREES

EXISTING LARGE TREE

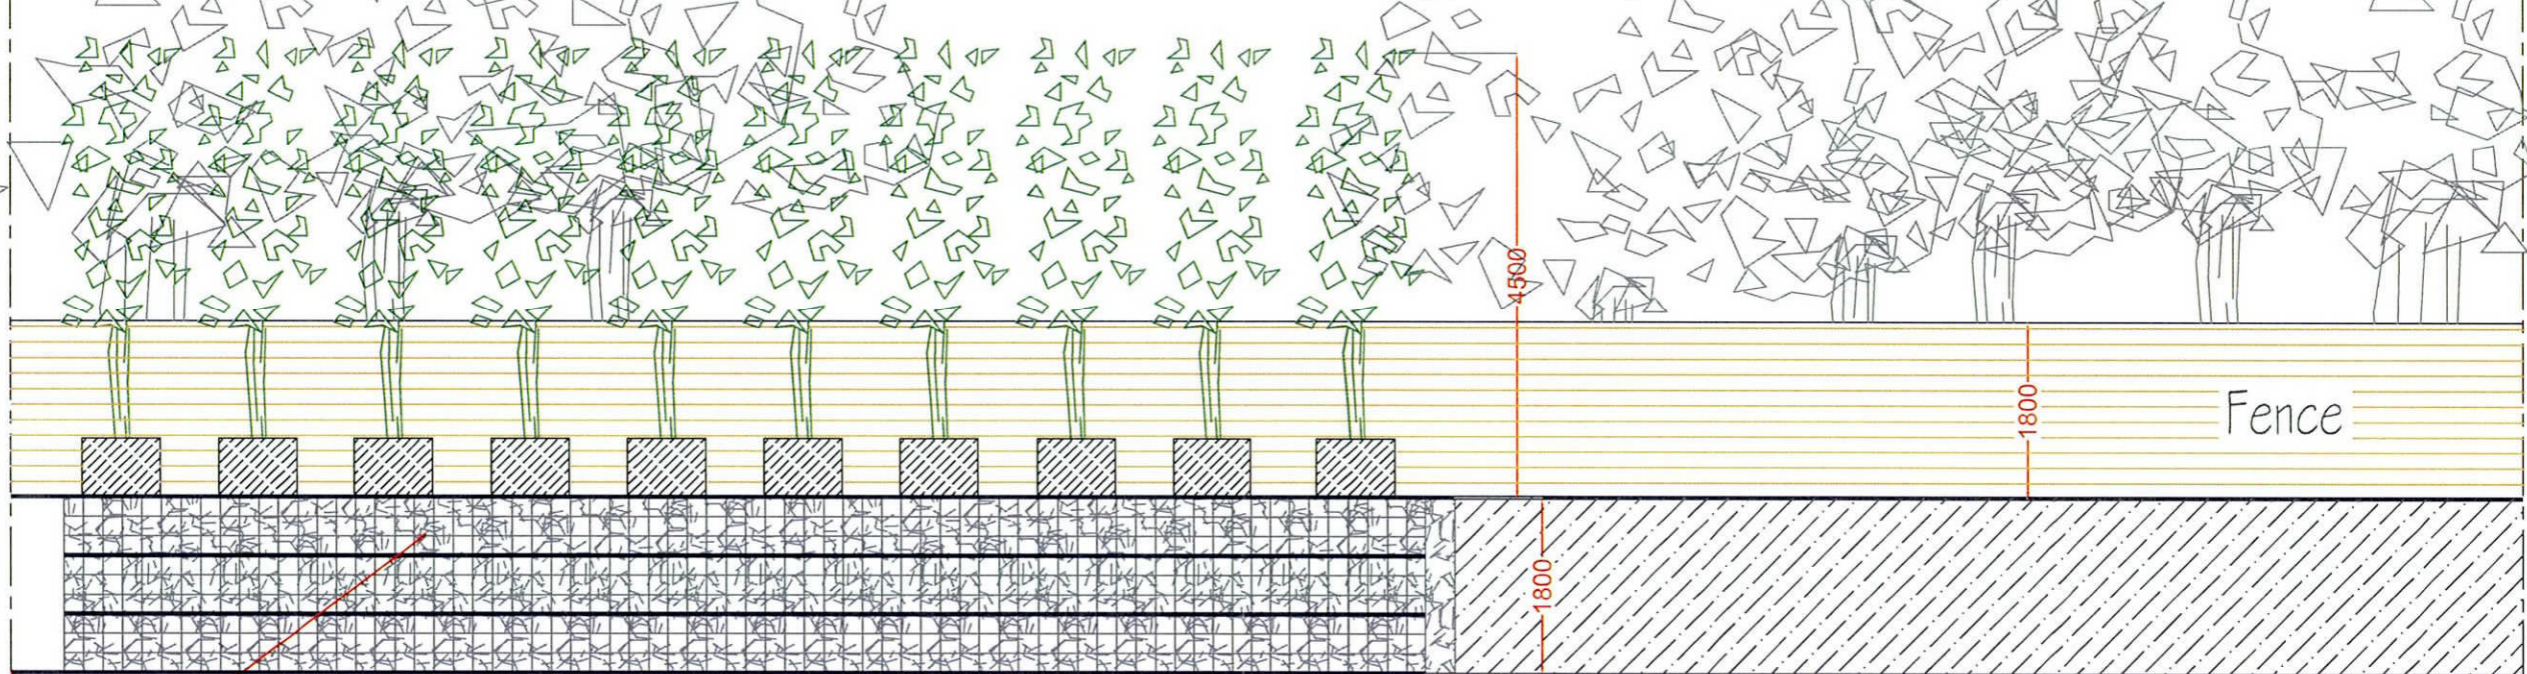

New 1.8m 'Gabion' wall
with high 'Totem Conifers'
trees, 4.5m high

PROPOSED VIEW LOOKING OUT FROM EXTENSION

ADDRESS : 5 ORCHARD CLOSE, EN6 4QD	
PROJECT TITLE : EXTENSIONS AND LOFT	
DRAWING TITLE : SITE SECTIONS	
drawn MIDAS PLANNING	scale 1/75 @ A3
date OCT 2013	dwg no. 378/07

MIDAS
PLANNING
THE WENTA BUSINESS CENTRE
1 ELECTRIC AVENUE ENFIELD EN3 7XU
Tel: 07890562875 Fax:020 3006 8936