

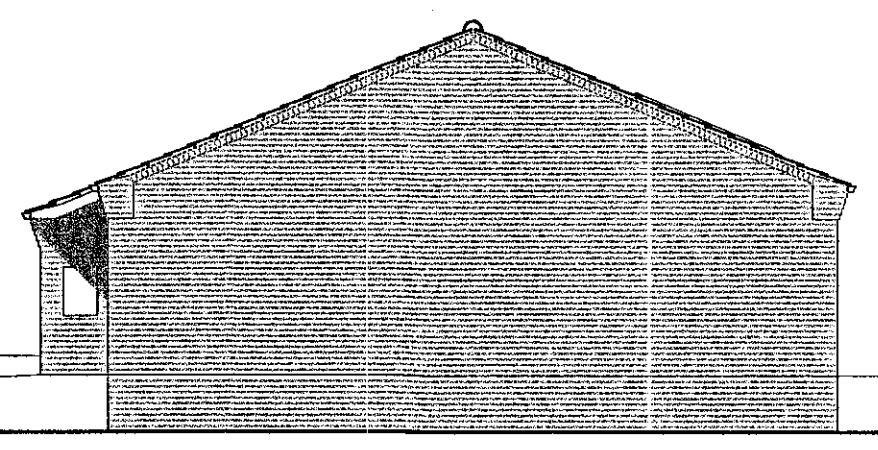


EAST FLANK ELEVATION
to school - both bungalows similar

Levitt
Partnership
© Copyright:
This drawing shall not be reproduced in whole or in part without written permission
All dimensions to be verified on site

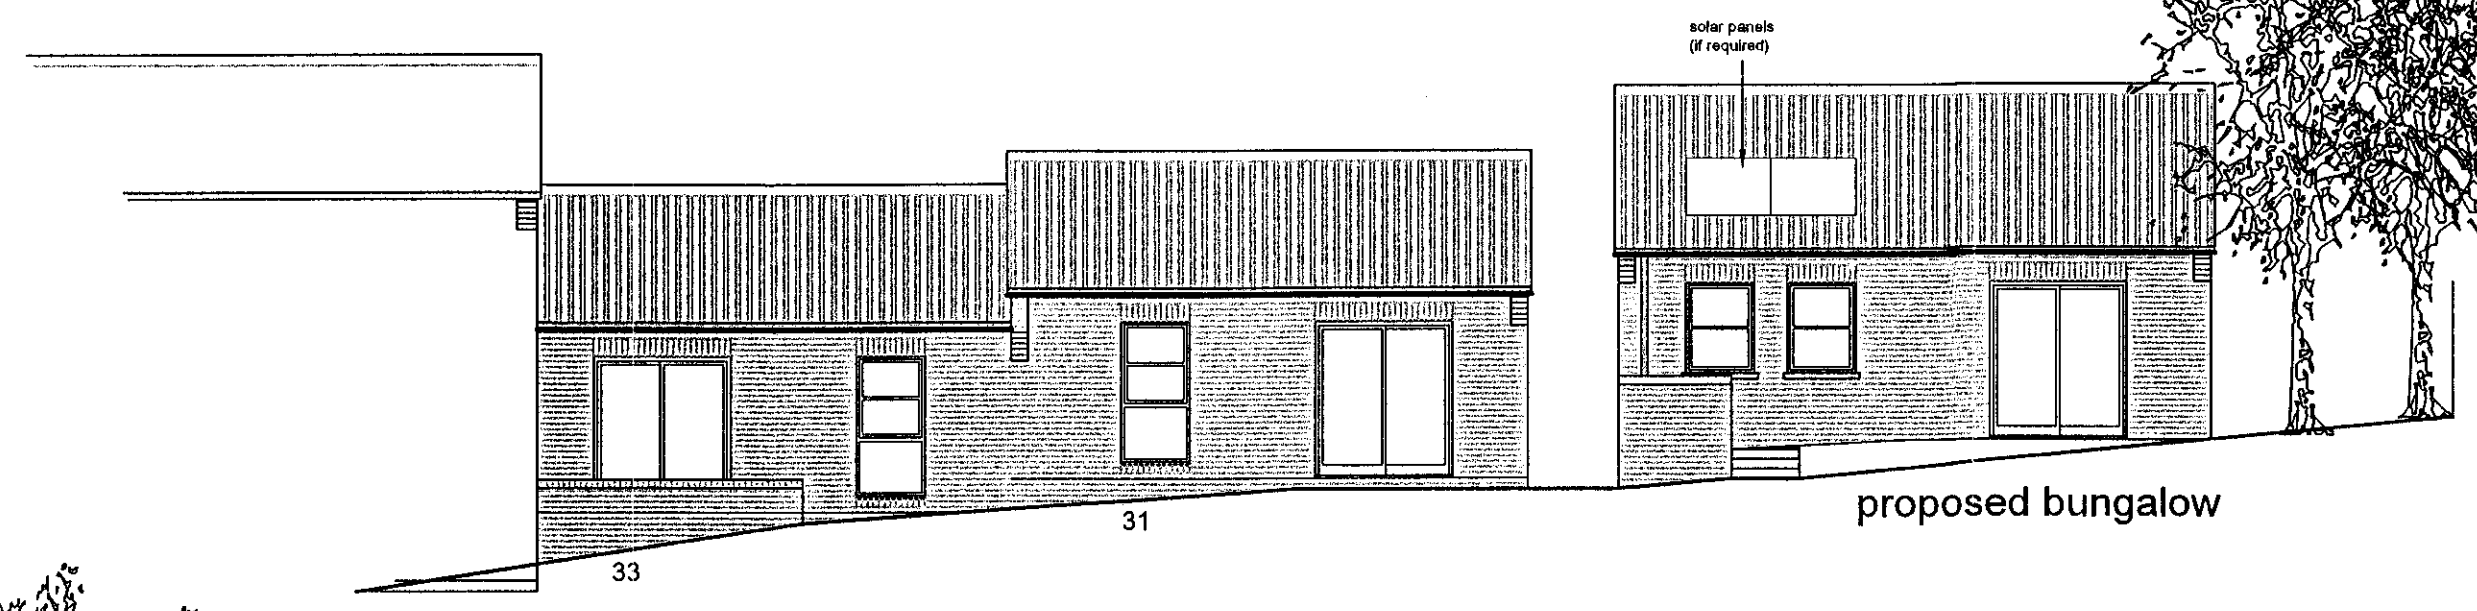


WEST FLANK ELEVATION
both bungalows similar

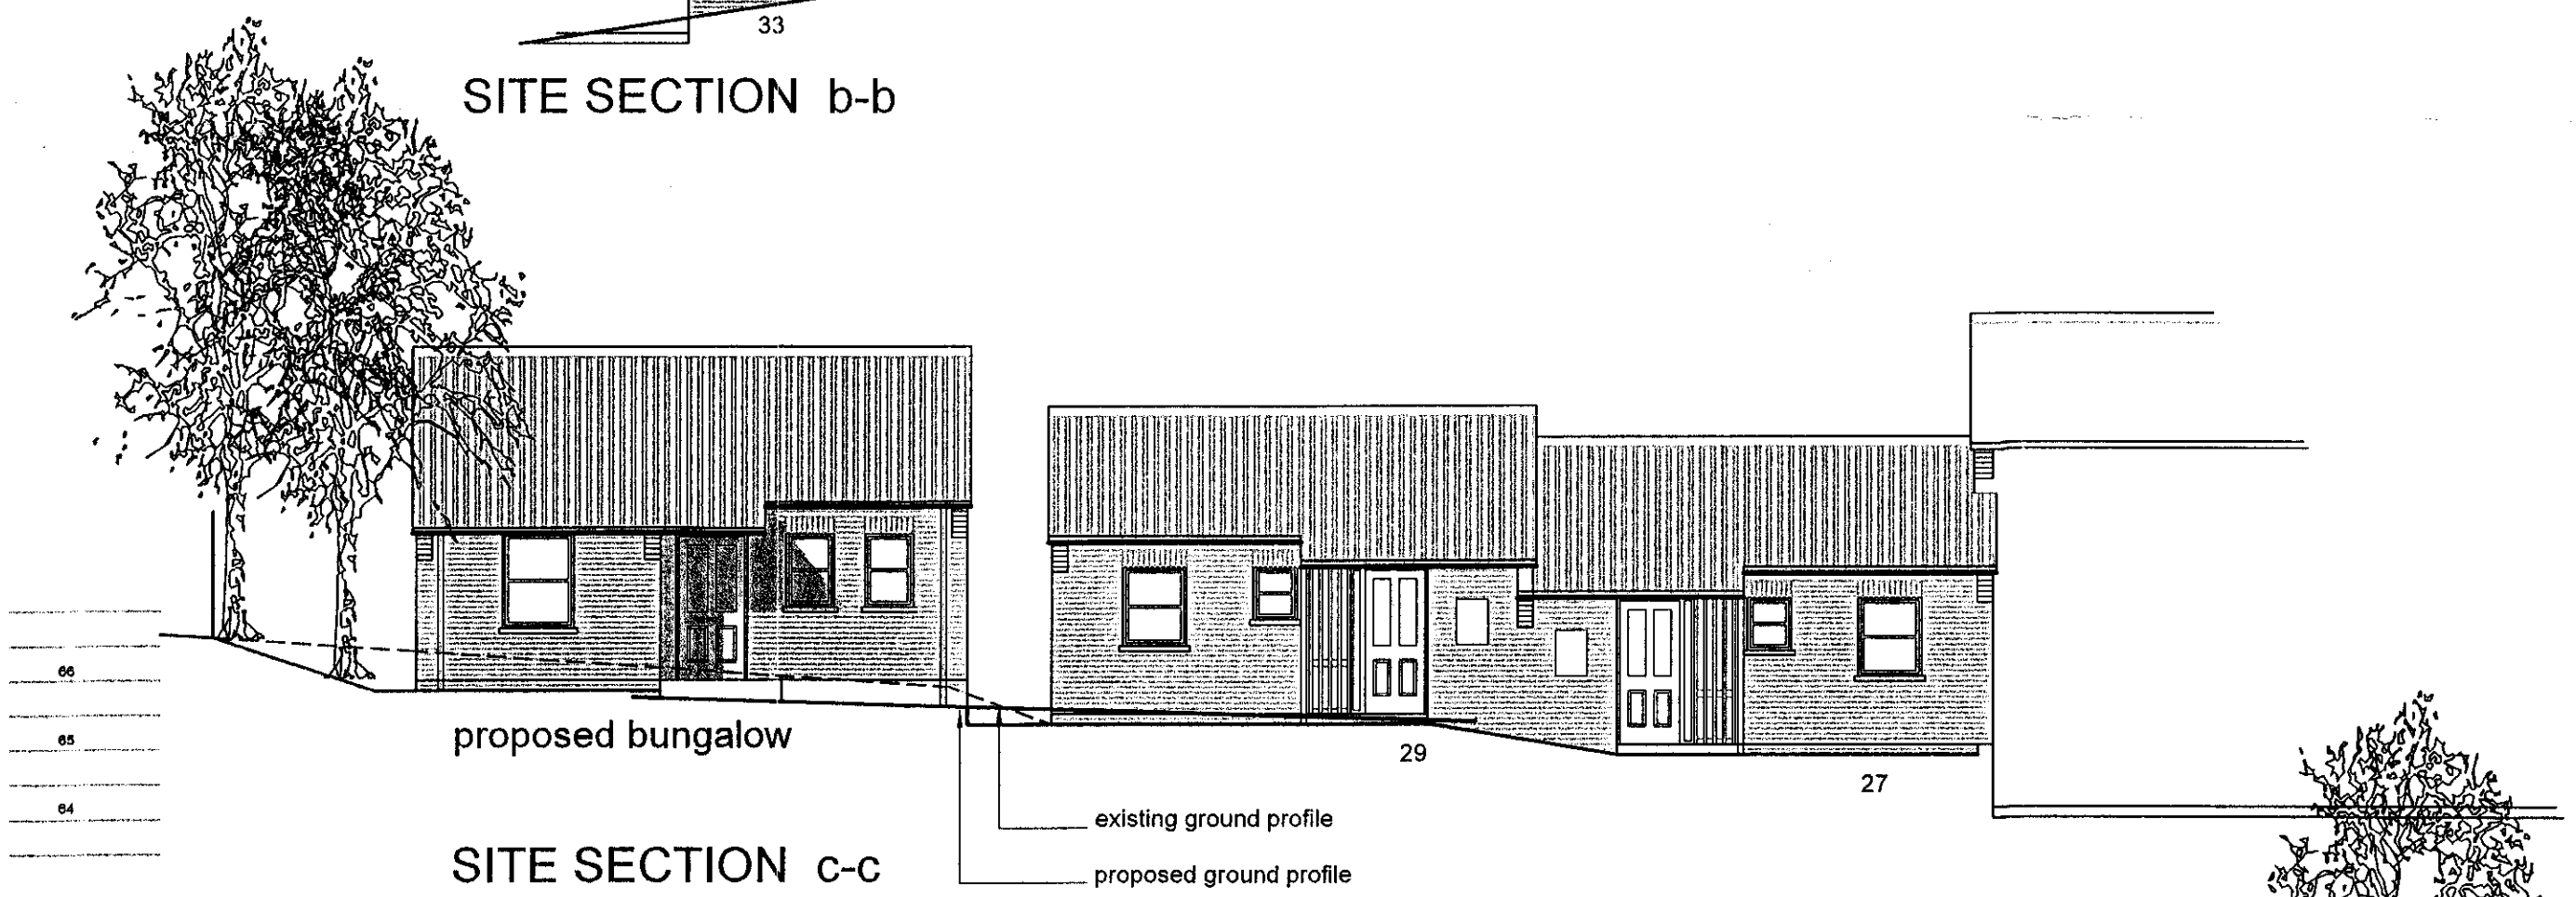

66

65

64

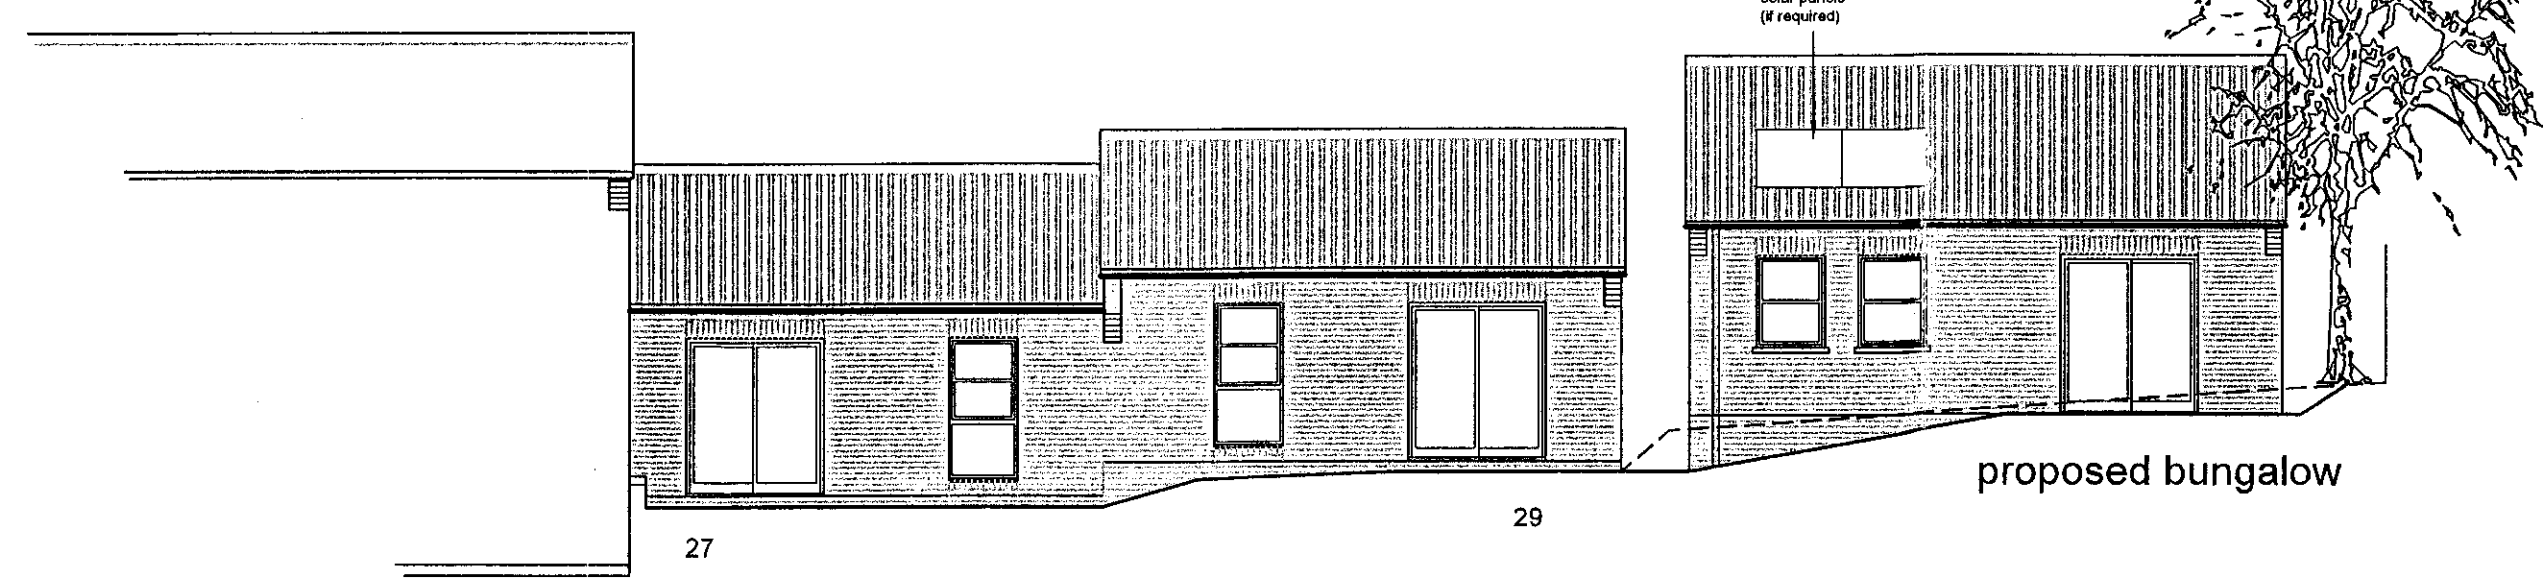


Rev.	Date	Description
Architects		Levitt Partnership Limited 57 London Road Biggleswade Beds SG 18 8EU Tel.: 01767 312808 Fax: 01767 313400
Building Surveyors		
Project Managers		
Planning Supervisors		

Levitt
Partnership

Client **WELWYN GARDEN CITY HOUSING ASSOCIATION**

Project **GREENFIELDS, CUFFLEY**

Drawing Title **SITE SECTIONS / ELEVATIONS**

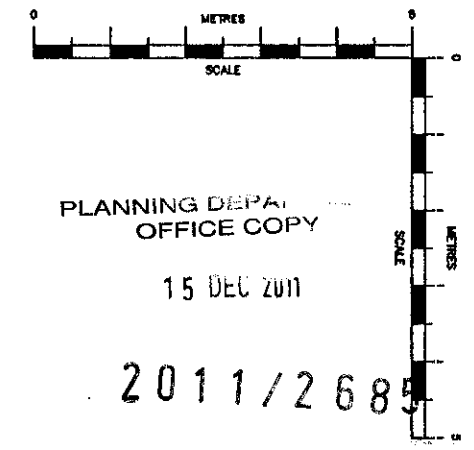

Job No.	12021	Scale	1:100 @ A2
Drawing No.	002	Date	OCT 2009
Rev.		Drawn	NGM