

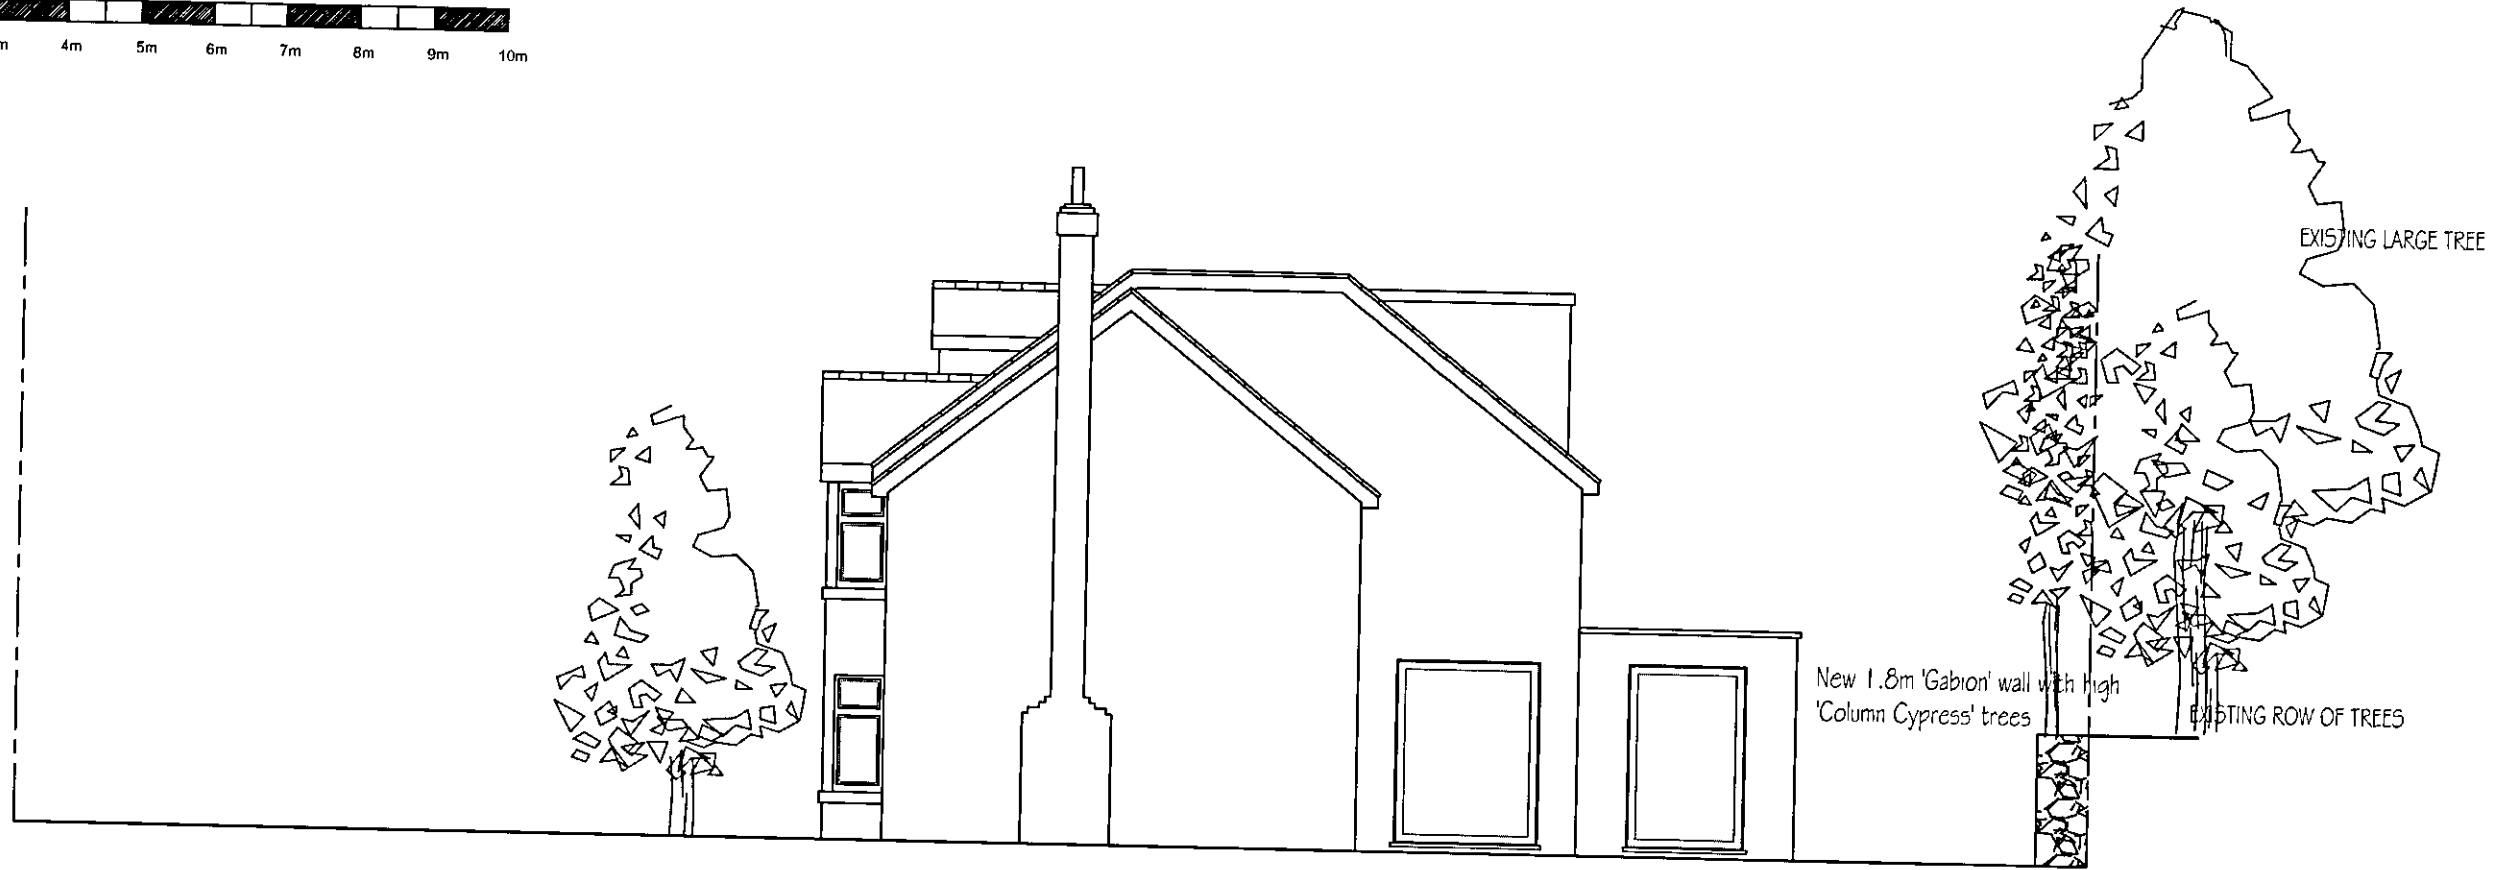


Scale Bar

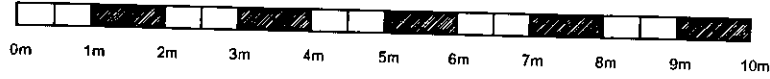

PROPOSED FLANK ELEVATION

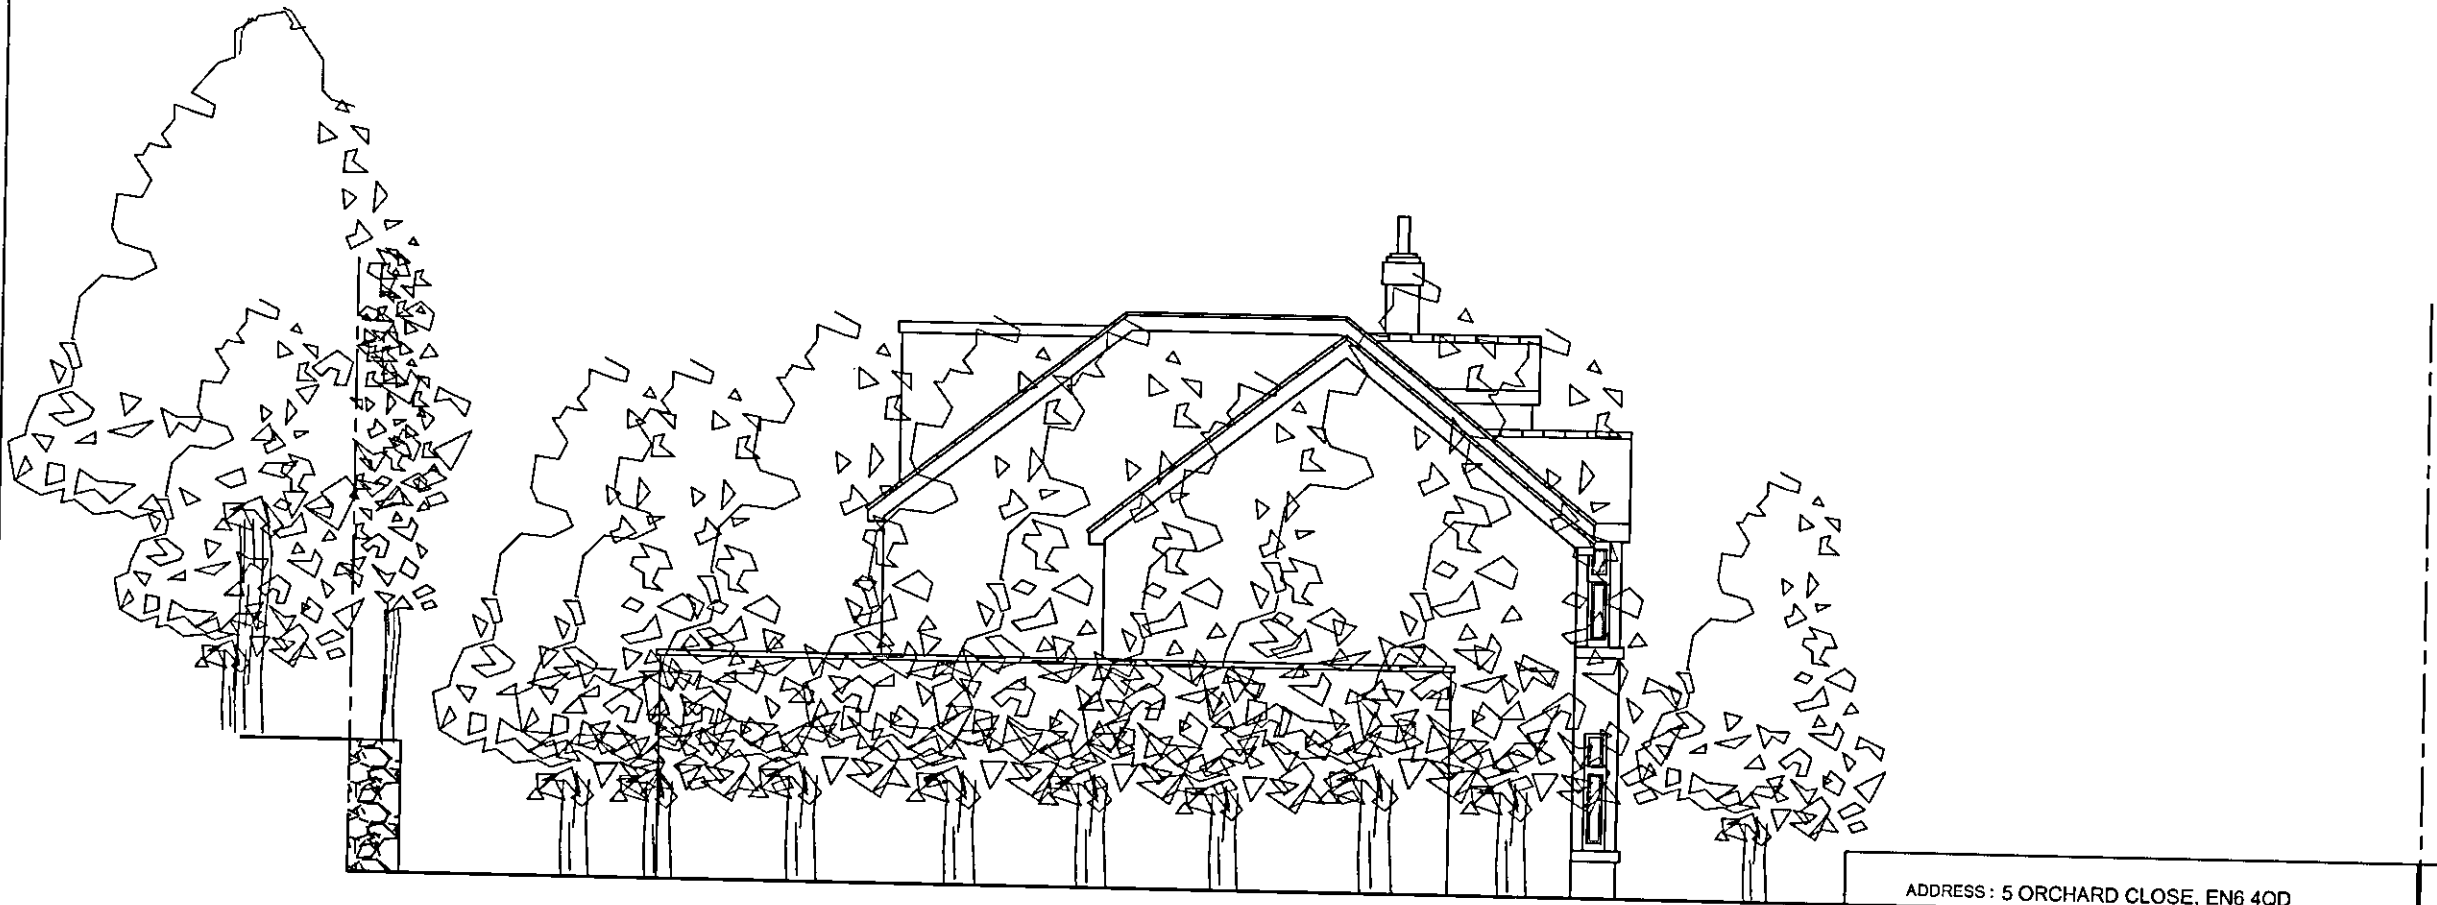

PROPOSED FLANK ELEVATION

ADDRESS : 5 ORCHARD CLOSE, EN6 4QD

PROJECT TITLE : EXTENSIONS AND LOFT

DRAWING TITLE : SITE SECTIONS

drawn MIDAS PLANNING

scale 1 / 100 @ A3

date OCT 2013

dwg no. 378/06

MIDAS

PLANNING

THE WENTA BUSINESS CENTRE
1 ELECTRIC AVENUE ENFIELD EN3 7XU

Tel: 07890562875 Fax:020 3006 8936