


Land off Kingsmead Cuffley

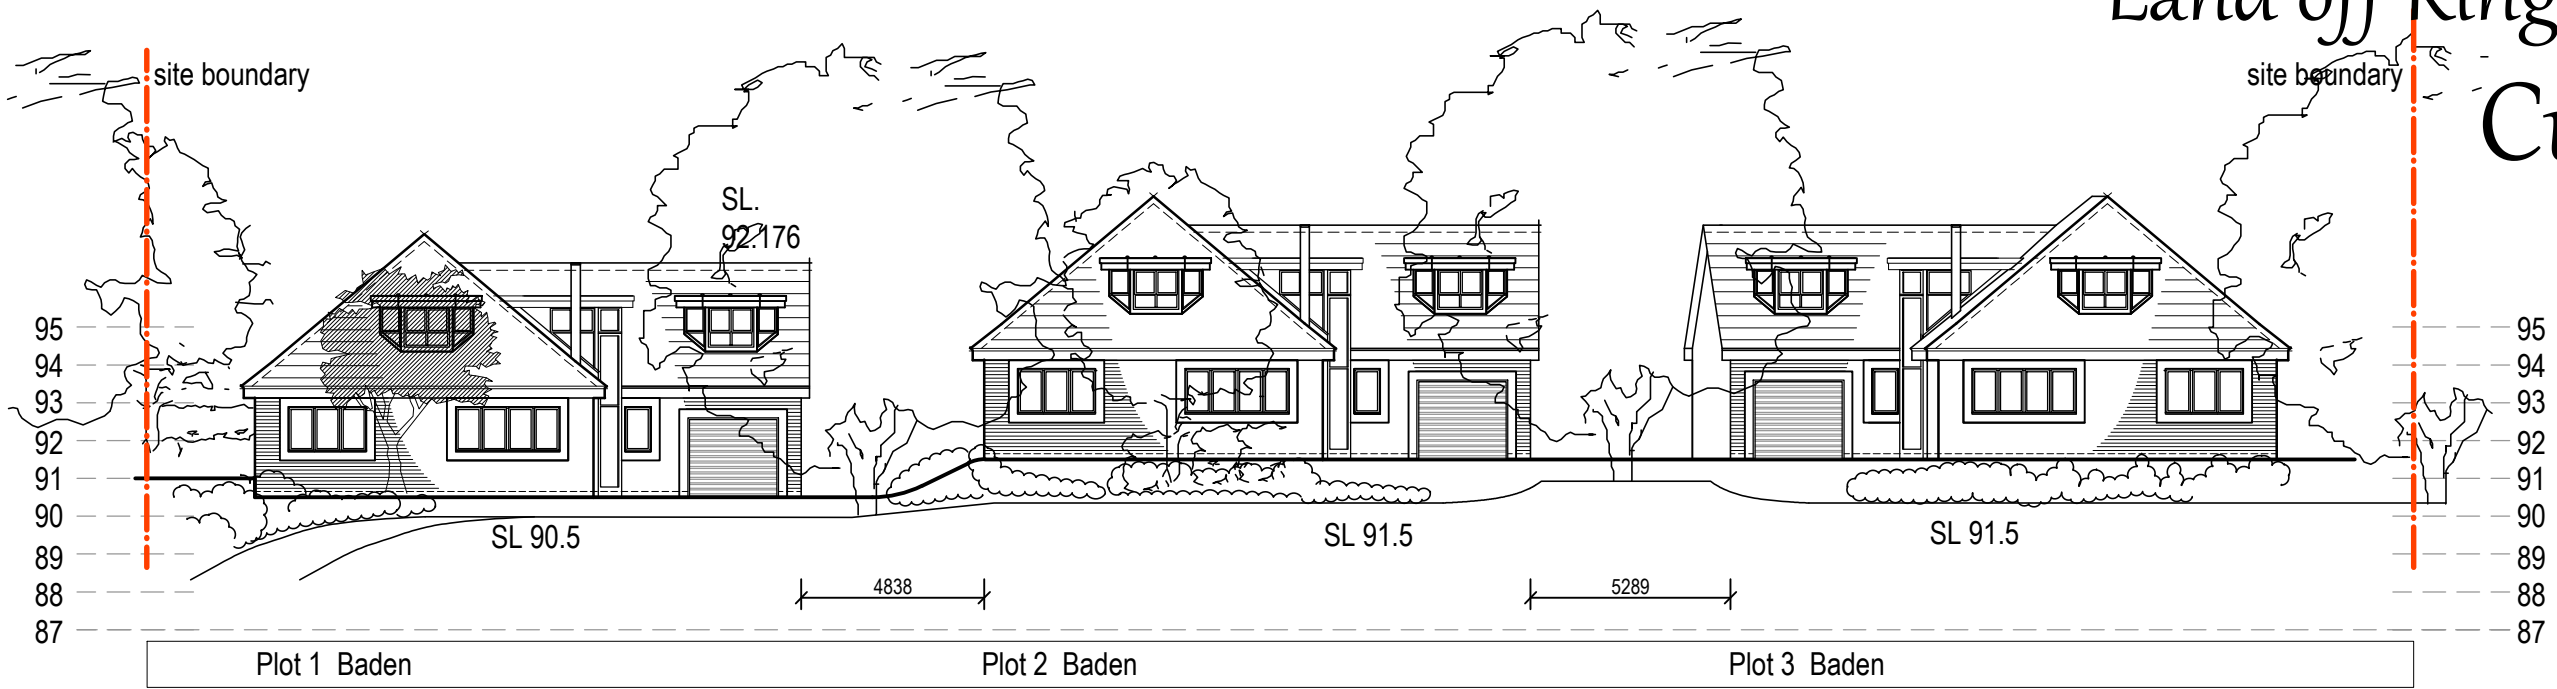

Section B-B



Section A-A

Site Sections

 Architectural Design & Development Consultants	Title Proposed development : Land off Kingsmead, CUFFLEY		Detail Site sections	
	Date July 2014	Job Ref 1374	Scale 1:200	Drg No. 3pl 03