


TREE SCHEDULE				
NO.	DBH	SPREAD	HEIGHT	TYPE
1	1.00	12.00	15.00	ALN
2	0.40	12.00	14.00	ASH
3	0.70	15.00	20.00	FR
4	0.70	15.00	20.00	ALDER
5	0.45	23.00	10.00	HEDW
6	1.00	20.00	20.00	F
7	0.50	2.00	3.00	ASH
8	0.20	4.00	6.00	HOLLY
9	0.45	5.00	8.00	SCALP/PLU
10	1.30	20.00	20.00	F
11	0.30	10.00	12.00	S/BIRCH
12	0.30	20.00	25.00	BEECH
13	0.30	20.00	25.00	ASH
14	0.40	15.00	20.00	ASH
15	0.50	10.00	12.00	F
16	0.10	4.00	3.00	SCALP/PLU
17	0.70	20.00	20.00	ASH
18	0.60	20.00	20.00	DAK
19	1.00	20.00	20.00	ASH
20	0.50	20.00	20.00	ASH
21	0.20	4.00	10.00	FR
22	0.45	15.00	16.00	BEECH
23	0.60	20.00	20.00	ASH
24	0.25	0.00	0.00	STUMP
25	0.30	0.00	0.00	STUMP
26	0.30	0.00	0.00	STUMP
27	0.30	0.00	0.00	STUMP
28	0.30	0.00	0.00	STUMP
29	0.45	20.00	20.00	ALDER
30	0.50	20.00	20.00	ALDER
31	0.50	10.00	10.00	STUMP
32	0.90	10.00	10.00	STUMP
33	0.60	8.00	20.00	S/BIRCH
34	0.40	8.00	10.00	AUREL
35	0.45	15.00	18.00	S/BIRCH
36	0.25	8.00	10.00	F
37	0.45	0.00	0.00	STUMP
38	0.45	0.00	0.00	STUMP
39	0.70	20.00	20.00	DAK
40	0.35	0.00	0.00	STUMP
41	0.35	0.00	0.00	STUMP
42	0.40	0.00	0.00	STUMP
43	0.45	0.00	0.00	STUMP
44	0.40	0.00	0.00	STUMP
45	0.35	15.00	20.00	F
46	0.40	20.00	20.00	F
47	0.35	20.00	20.00	DAK
48	0.50	20.00	20.00	ASH
49	0.60	20.00	20.00	ASH
50	0.80	0.00	0.00	STUMP
51	0.60	20.00	20.00	ASH
52	0.30	8.00	15.00	F
53	0.50	20.00	20.00	ASH
54	0.40	0.00	0.00	STUMP
55	0.50	0.00	0.00	STUMP
56	0.55	20.00	20.00	ASH
57	0.35	15.00	12.00	BEECH
58	0.50	15.00	20.00	ASH
59	0.60	25.00	20.00	ASH
60	0.70	0.00	0.00	STUMP
61	0.40	0.00	0.00	STUMP
62	0.55	20.00	20.00	ASH
63	0.35	15.00	17.00	F
64	0.50	20.00	20.00	ASH
65	0.75	0.00	0.00	STUMP
66	0.50	15.00	17.00	F
67	0.50	17.00	20.00	ASH
68	0.25	10.00	15.00	F
69	0.45	17.00	20.00	ASH
70	0.55	15.00	20.00	ASH
71	0.50	15.00	20.00	F
72	0.35	0.00	0.00	STUMP
73	0.25	4.00	8.00	F
74	0.30	8.00	12.00	PNE
75	0.35	12.00	15.00	PNE
76	0.45	18.00	20.00	DAK
77	0.35	12.00	16.00	PNE
78	0.35	12.00	16.00	PNE
79	0.45	12.00	16.00	PNE
80	0.25	3.00	5.00	F

ABBREVIATIONS	
ABH	Arched Beam Height
B	Brick
BAL	Balcony
BB	Beltina Beacon
BD	Bollard
BH	Beam Height
BL	Bed Level
BP	Brick Pier
BRW	Brick Retaining Wall
BS	Bus Stop
BT	British Telecom
BW	Brick Wall
BWF	Barbed Wire Fence
C	Concrete
CAB	Cabinet
CBF	Close Boarded Fence
CBW	Concrete Block Wall
CIF	Corrugated Iron Fence
CL	Cover Level
CLF	Chain Link Fence
COL	Column
CPF	Concrete Panel Fence
CPS	Concrete Paving Slabs
CRW	Concrete Retaining Wall
CSJ	Ceiling Slopes Up
CTV	Cable Television
CW	Concrete Wall
CZY	Crazy Paving
D	Door
DH	Door Height
EC	Electricity Cover
ESG	Electrical Switch Gear
EH	Eave Height
EP	Electricity Pole
FB	Flower Bed
FC	Falae Ceiling
F/E	Fire Escape
FH	Fire Hydrant
FL	Floor Level
GY	Gully
GV	Gas Valve
HA	Hatch
IC	Inspection Cover
IL	Invert Level
IRF	Iron Rolling Fence
IWF	Interwoven Fence
KO	Kerb Outlet
L	Light
LP	Lamp Post
OHC	Overhead Cables
N/A	No Access
MSF	Metal Security Fence
P	Post
PALF	Palisade Fence
PF	Picket Fence
PH	Triod PH
PL	Pavement Light
PM	Parking Meter
PRF	Post & Rail Fence
PRF	Post & Rail Fence
R	Render
RAD	Radiator
RE	Rodding Eye
RH	Ridge Height
RS	Road Sign
RWP	Rain Water Pipe
S	Stone
SV	Stop Valve
SL	Skylight
SP	Soil Pipe
SPS	Stone Paving Slabs
SRW	Stone Retaining Wall
SW	Stone Wall
SWS	Surface Water Sewer
TJ	Top of Joist
T	Tile
TB	Telephone Box
TRW	Timber Retaining Wall
UJ	Underside of Joist
UR	Underside of Ridge Board
UMP	Underside of Wall Plate
V	Vent
VP	Vent Pipe
W	Window
WL	Water Level
WM	Water Meter
WMF	Wire Mesh Fence
WPF	Wooden Panel Fence
WCL	Window Cill Height
WHL	Window Head Height
WWF	Wooden Retaining Wall

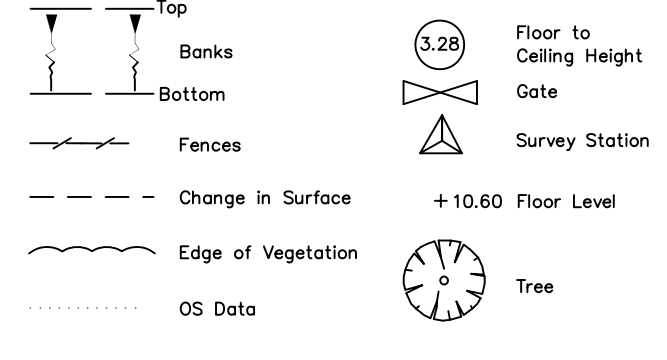

STATION CO-ORDINATE TABLE			
Ref.	East	North	Elevation
1	529354.378	203392.617	106.080
2	529292.535	203413.824	107.000

- NOTES**
- ALL LEVELS SHOWN ARE RELATED TO ORDNANCE SURVEY GPS DATUM.
 - TREE TYPES SHOWN ON THIS DRAWING CANNOT BE GUARANTEED AND IF CRITICAL SHOULD BE VERIFIED BY A TREE SPECIALIST. TREE SPREADS ARE AVERAGES UNLESS OTHERWISE INDICATED. TREE HEIGHTS ARE APPROXIMATE.
 - ALTHOUGH CARE HAS BEEN TAKEN, DUE TO ACCESS LIMITATIONS ALL HIGH LEVEL DETAIL HAS BEEN SURVEYED REMOTELY AND NOT CHECKED BY PHYSICAL MEASUREMENTS.
 - ALL CRITICAL MEASUREMENTS MUST BE CHECKED / VERIFIED.
 - ALL CO-ORDINATES SHOWN RELATE TO AN ORDNANCE SURVEY DERIVED GRID.
 - ALL DRAINAGE INFORMATION SHOWN SHOULD BE VALIDATED IF CRITICAL. PIPE SIZES SHOWN ARE APPROXIMATE. CONNECTIONS BETWEEN MANHOLES HAVE BEEN DETERMINED BY SOUNDING METHODS ONLY AND CONSEQUENTLY SHOULD NOT BE RELIED UPON.

REVISIONS DATE

SCALE: 1:250@A1
 DATE: JUNE 2019
 DRAWN: SDC / KC
 JOB No:

TITLE: SITE SURVEY

JOB: HAWTHORN BRAKE, THE RIDGEWAY, CUFFLEY.
 CLIENT: CHASE NEW HOMES LTD.

DWG. No: DAT / 9.0



BRICKFIELD HOUSE
 HIGH ROAD
 THORNWOOD
 EPPING
 ESSEX
 CM16 6TH

T: 01992 566698
 M: 07977 112286
 M: 07977 111935

