




GROUND FLOOR PLAN

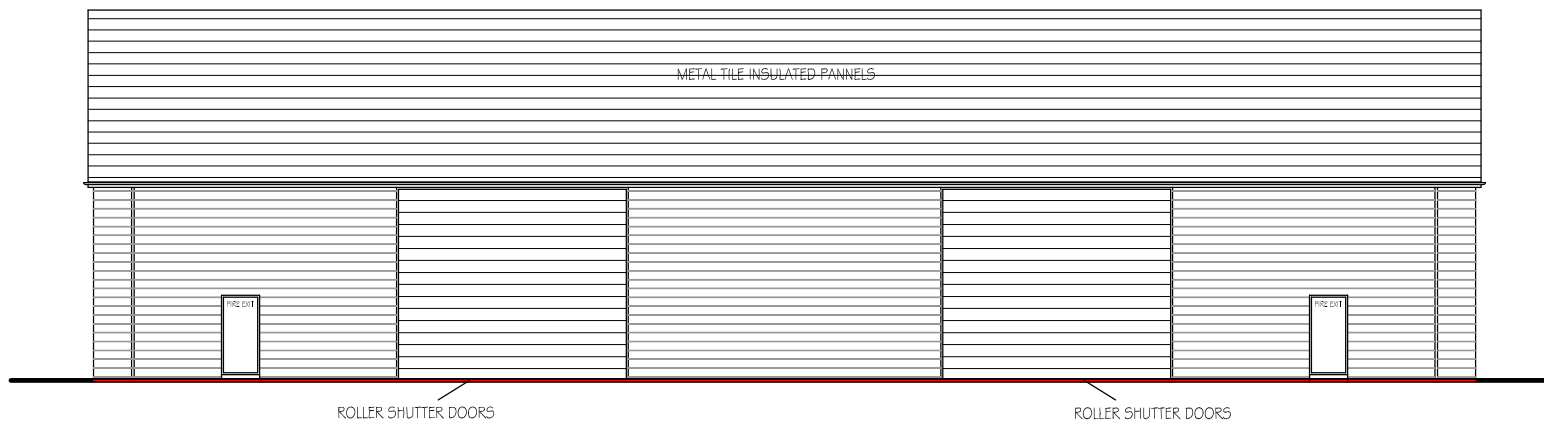


FRONT ELEVATION

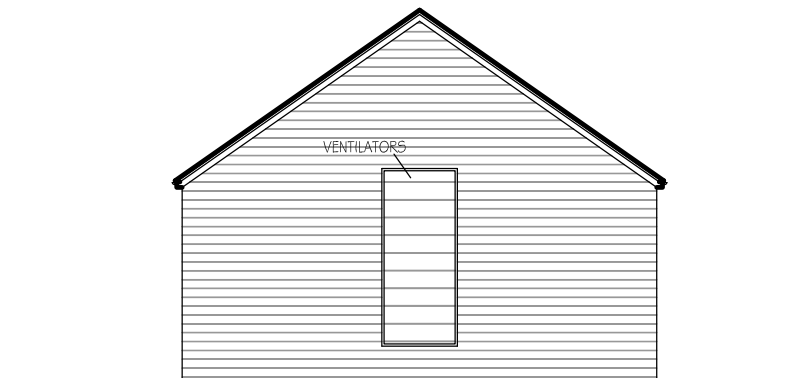


SIDE ELEVATION

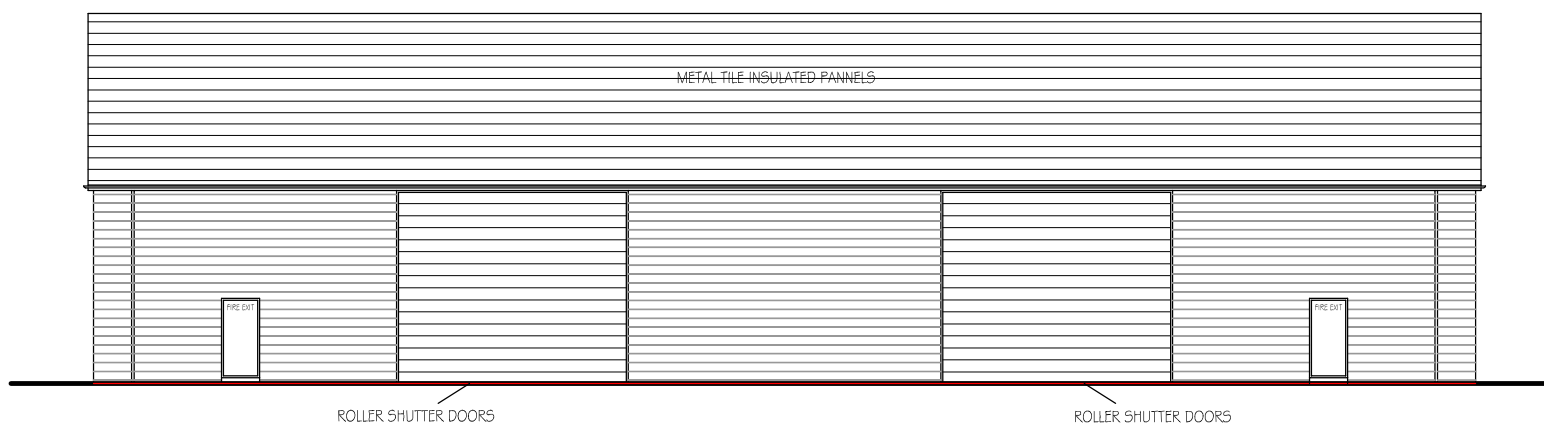

REAR ELEVATION

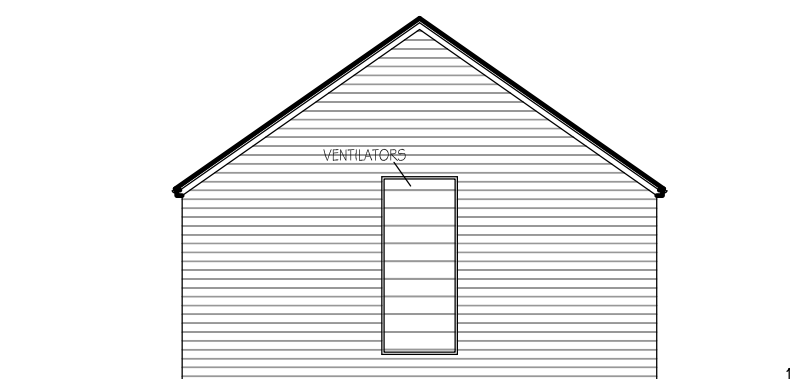

SIDE ELEVATION

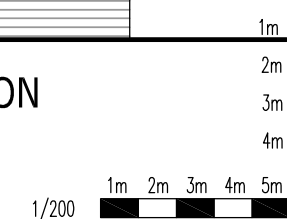

JOB No.	1747
DWRG No	SK10A
SCALE	1/200 @ A3
DATE	DEC 2015
DRAWN	PH
CLIENT	A NEWLAND

NYN MANOR
VINEYARDS RD
ENG 4PQ

PROPOSED
PLANS

**Wastell & Porter
Architects Limited**

BANCROFT HOUSE
34 BANCROFT
HITCHIN
HERTFORDSHIRE
SG5 1LA

Email: contact@wastellporter.co.uk
Tel: 01462 422440
Fax: 01462 420403