


PLANNING DEPARTMENT
OFFICE COPY

- 4 MAR 2011


- 2011 / 04 13

8.75m
6.00m

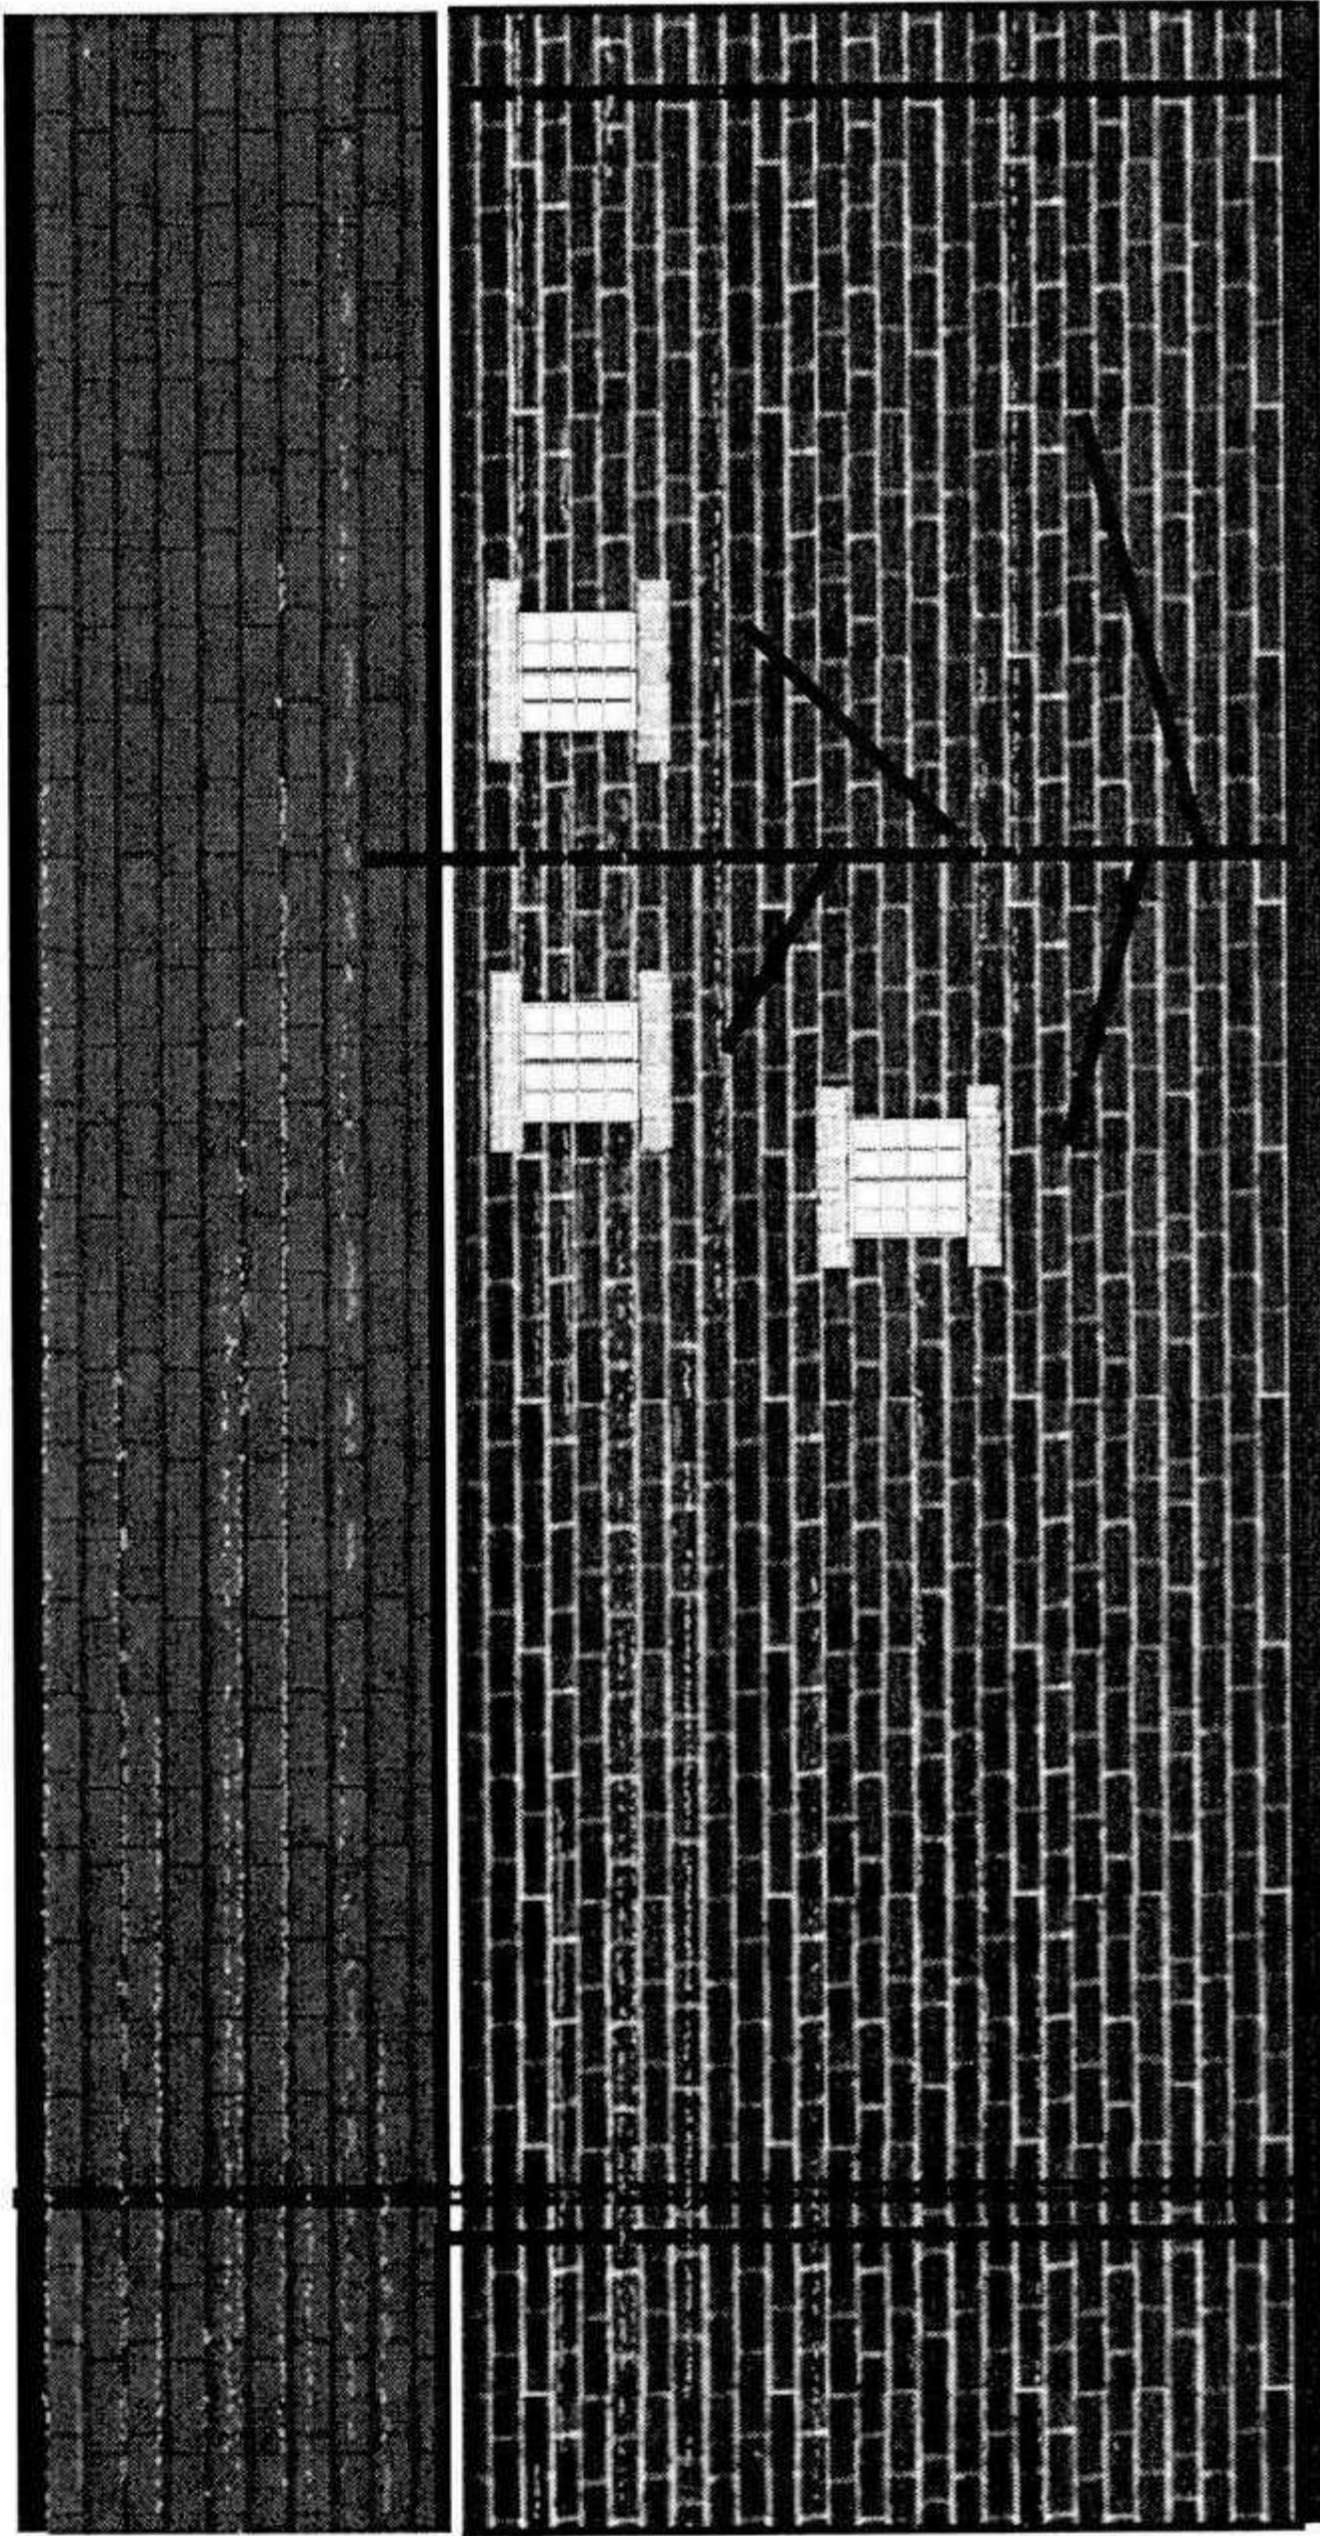

2.30m

16.50m

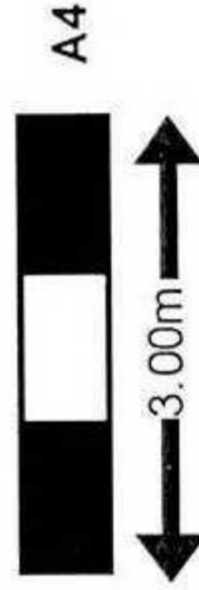

Project Designer:	OMI
Project Contact:	
Scale	1:100
Project #	WO#
1.1	
Date:	Rev. Date:
12/11/2010	

South Elevation D7

Land Adjacent to flats 37-42 Lambs Close
Cuffley

