



PLANNING  
DEPARTMENT

03 APR 2014  
2014/0695

2014/0694

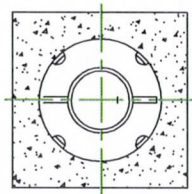

ENLARGED VIEW ON "A"

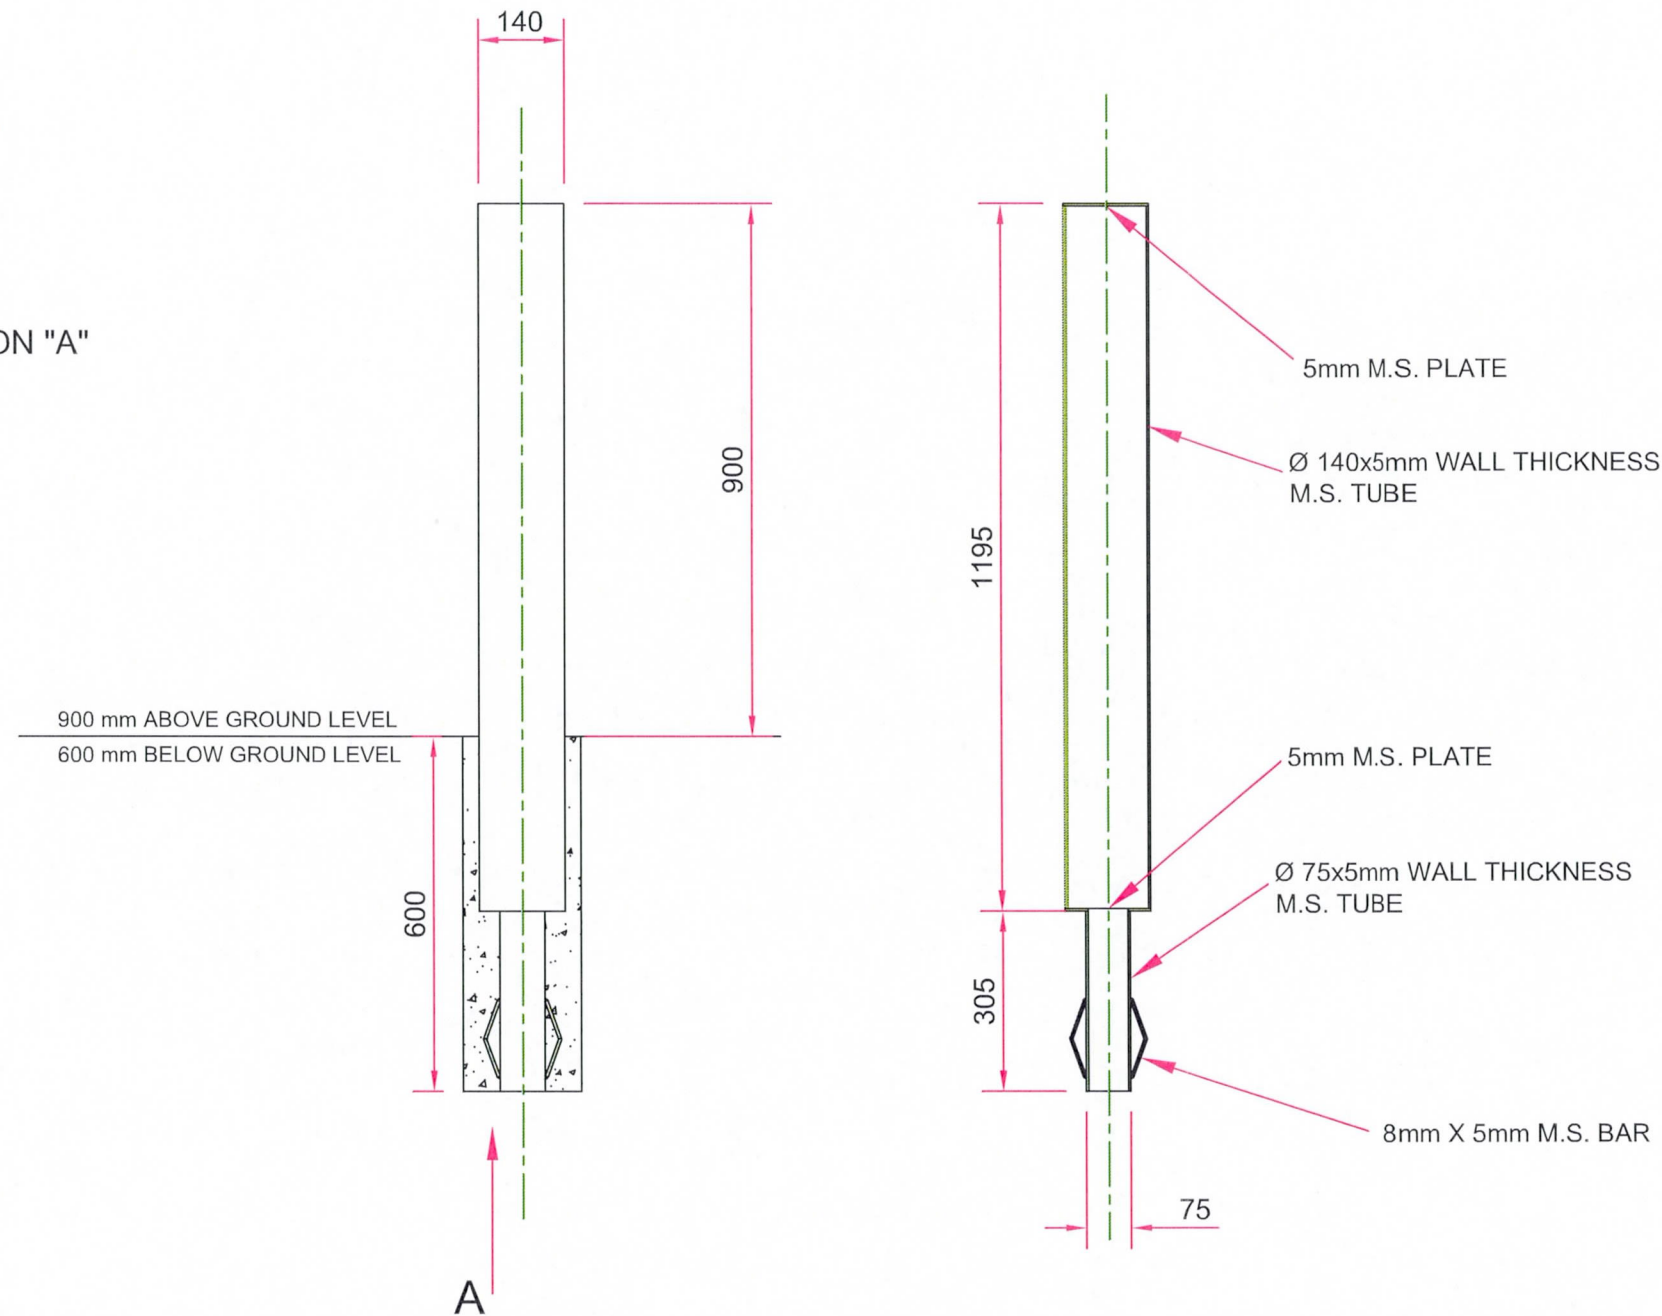

FINISH :  
GALVANISED & POWDER COATED (BLACK)

REVISION	DESCRIPTION	DATE
CLIENT		
SITE ADDRESS		
TITLE STANDARD BOLLARD		
DRAWN BM	DATE 08-08-12	SCALE N.T.S
REF/DRG NO. NW0089	SHEET 00	REVISION 01

