

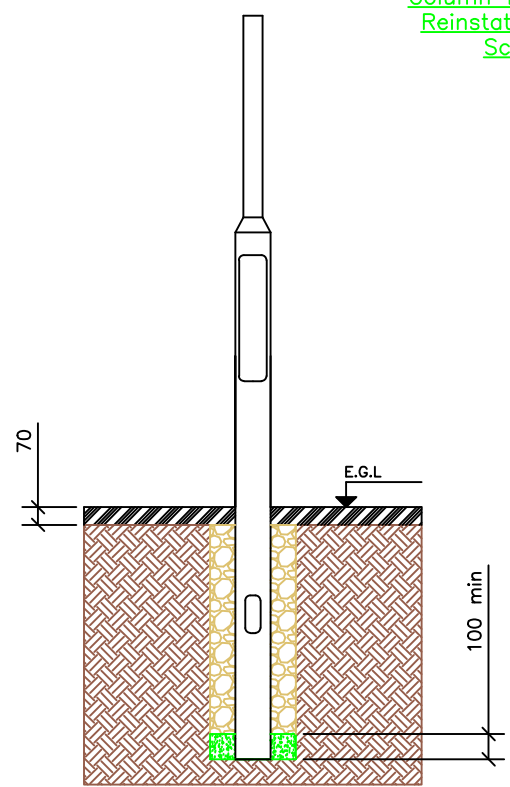


Lighting Column And Camera  
General Arrangement Detail  
Scale 1:30

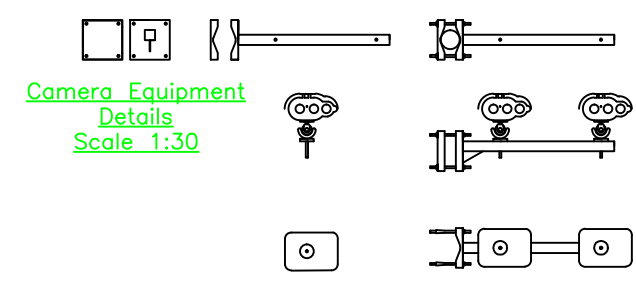

Column Foundation And  
Reinstatement Details  
Scale 1:30

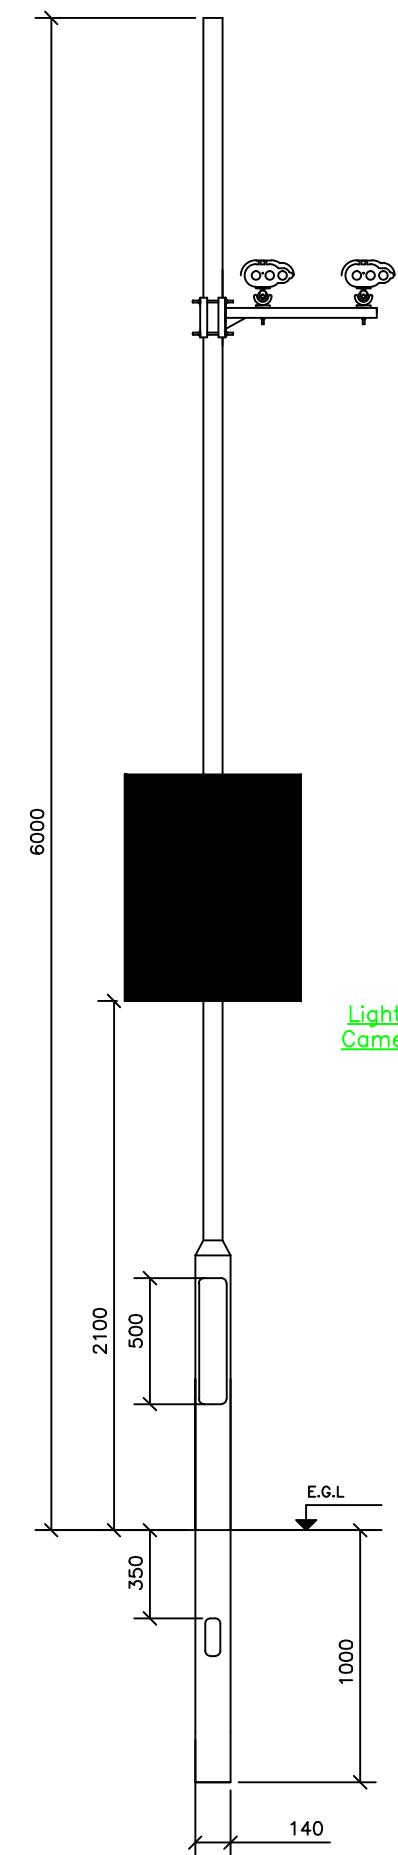

Lighting Column, Signage &  
Camera General Arrangement  
Detail  
Scale 1:30

Notes:

Contractors to check dimensions and notify any discrepancies or errors to the company immediately.

Work to figured dimensions only. Do not scale.

© All Rights Reserved.

Legend:



Office Contact:  
40 Eaton Avenue, Matrix Park  
Buckshaw Village, Chorley,  
Lancashire, PR7 7NA

Tel: 01772 450 970  
Fax: 01772 450 979  
Email: [Chris.Lee@parkingeye.co.uk](mailto:Chris.Lee@parkingeye.co.uk)

Title: ANPR Column SD	
Drg. No.	Scale 1:30 @ A3
Prepared by: <i>C. Lee</i>	Date: 09/05/12
Checked by: <i>C. Lee</i>	Date: 09/05/12