


Notes

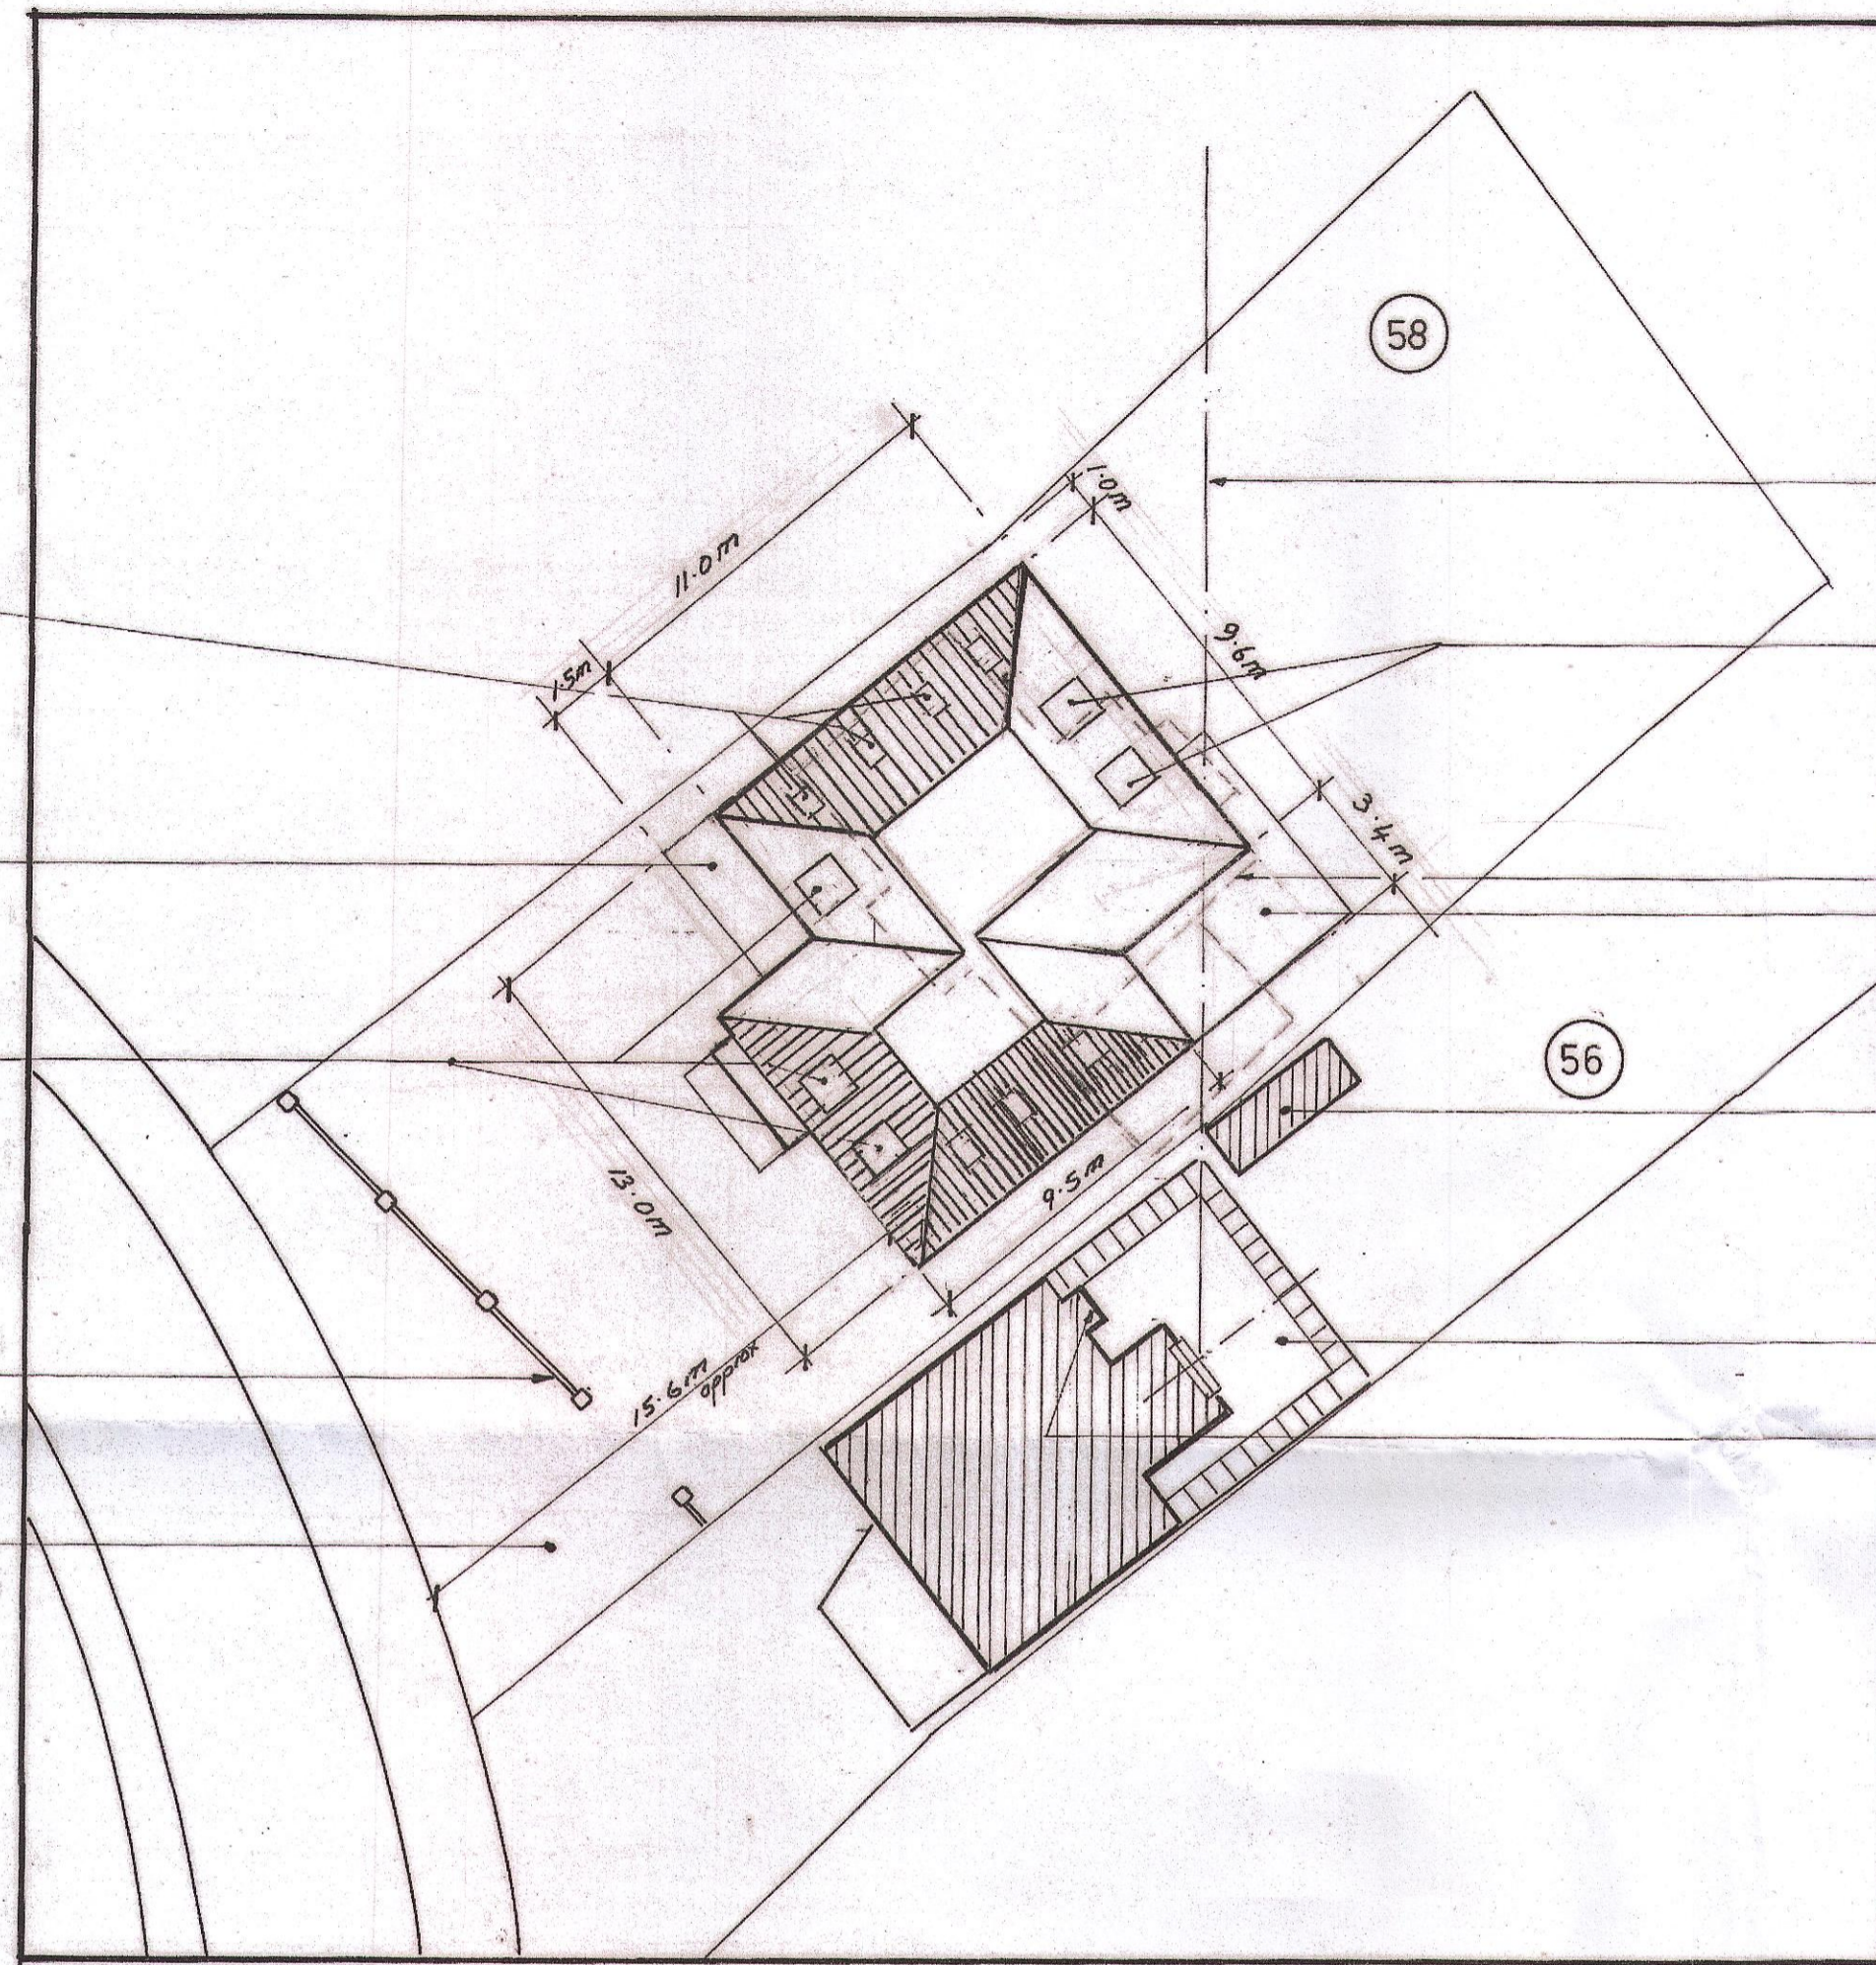

Proposed Site Plan 1:200

45° line of site from bedroom window in No 56

2 No Dormer Windows.

Note
Existing House shown dotted line of site from No 56 cuts into existing house as shown

Flat Roof above ground Floor Area

Out building against existing brick wall

Flat Roof ground floor extension

Small bathroom window

Velux Windows (.7 No)

Flat Roof area above garage

3 No Dormer windows

Existing boundary wall

Land owned by 58 Plough Hill grass area

WELWYN HATFIELD
16 AUG 2018
PLANNING

D	Roof amended Planning Email 14/08	15/08/2018
C	Roof Plan Revised dormer added	July 2018
B	Roof Plan revised	July 2018
A	Ground Floor Flat roof Altered	Nov 2017

Rev	Detail	Date
-----	--------	------

Location
58 Plough Hill
Cuffley EN6 4DS

Scale	Date
As shown	Nov 2017
Drw No	
DB/JC/201	

42

