





EXISTING ELEVATION 1
(WITH PART SECTION)




PROPOSED ELEVATION 1

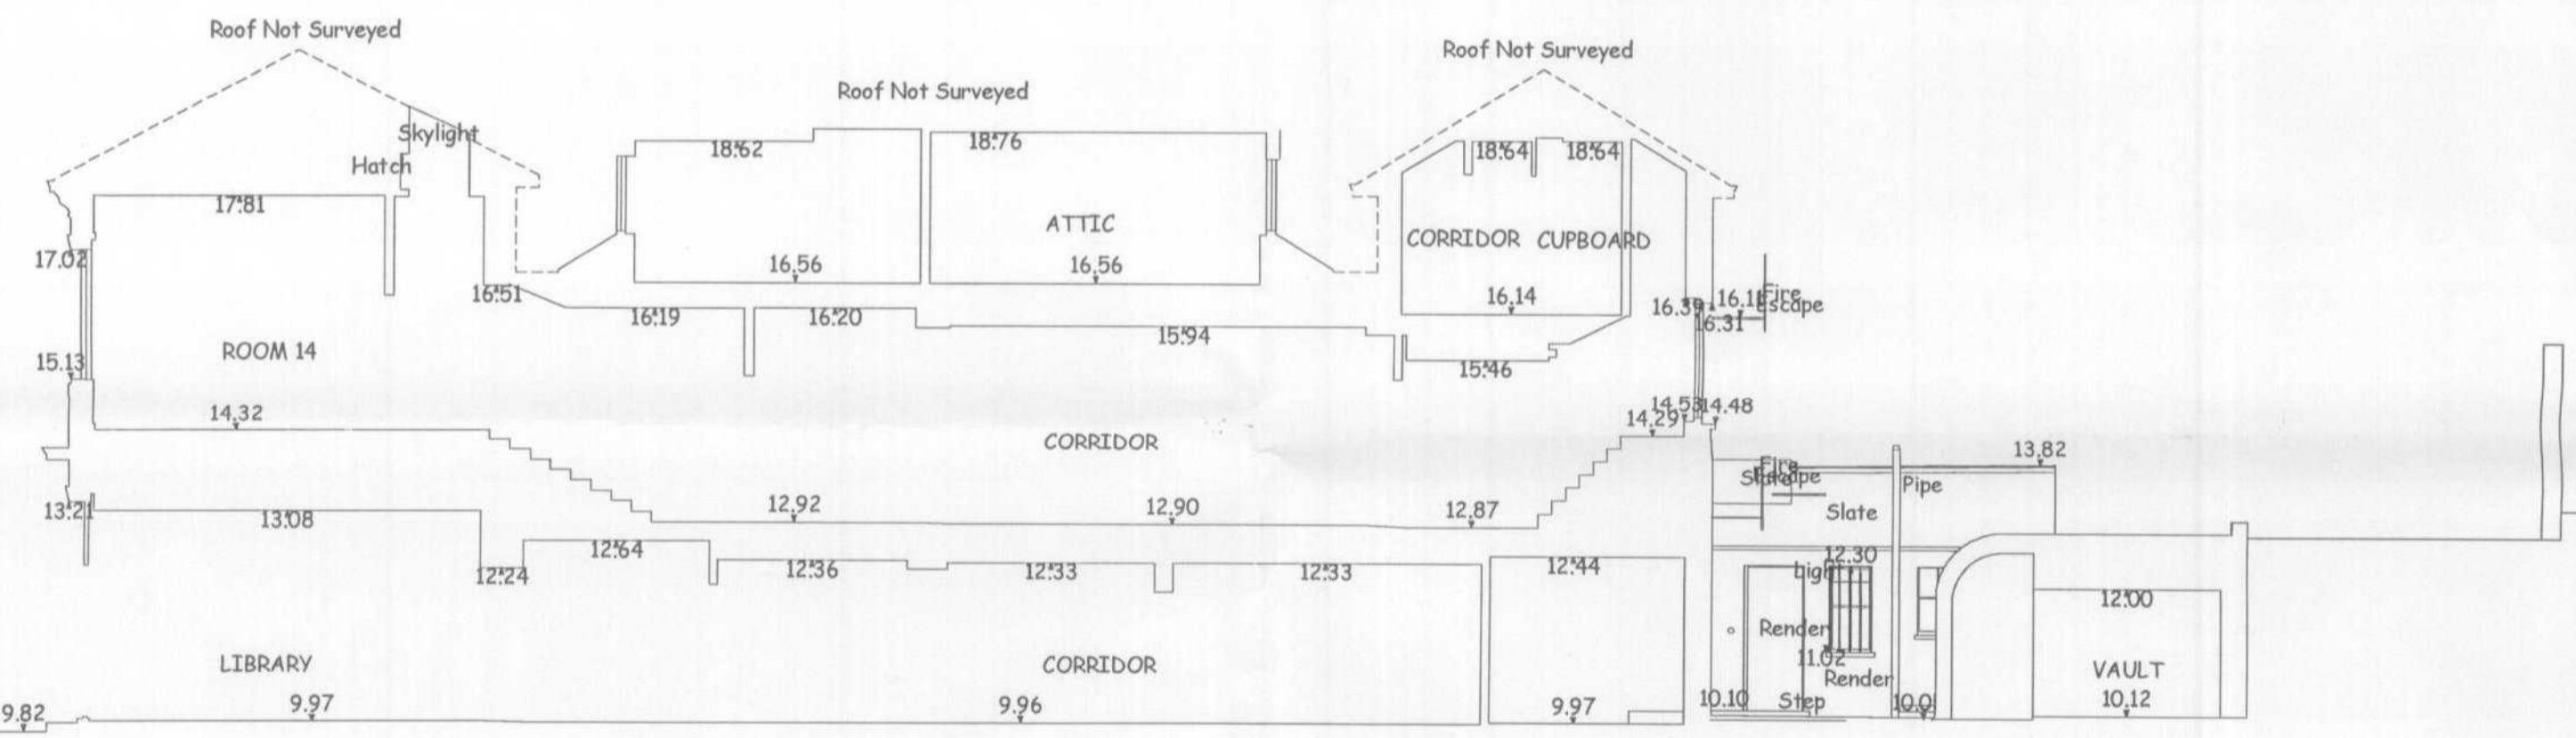

EXISTING SECTION A-A

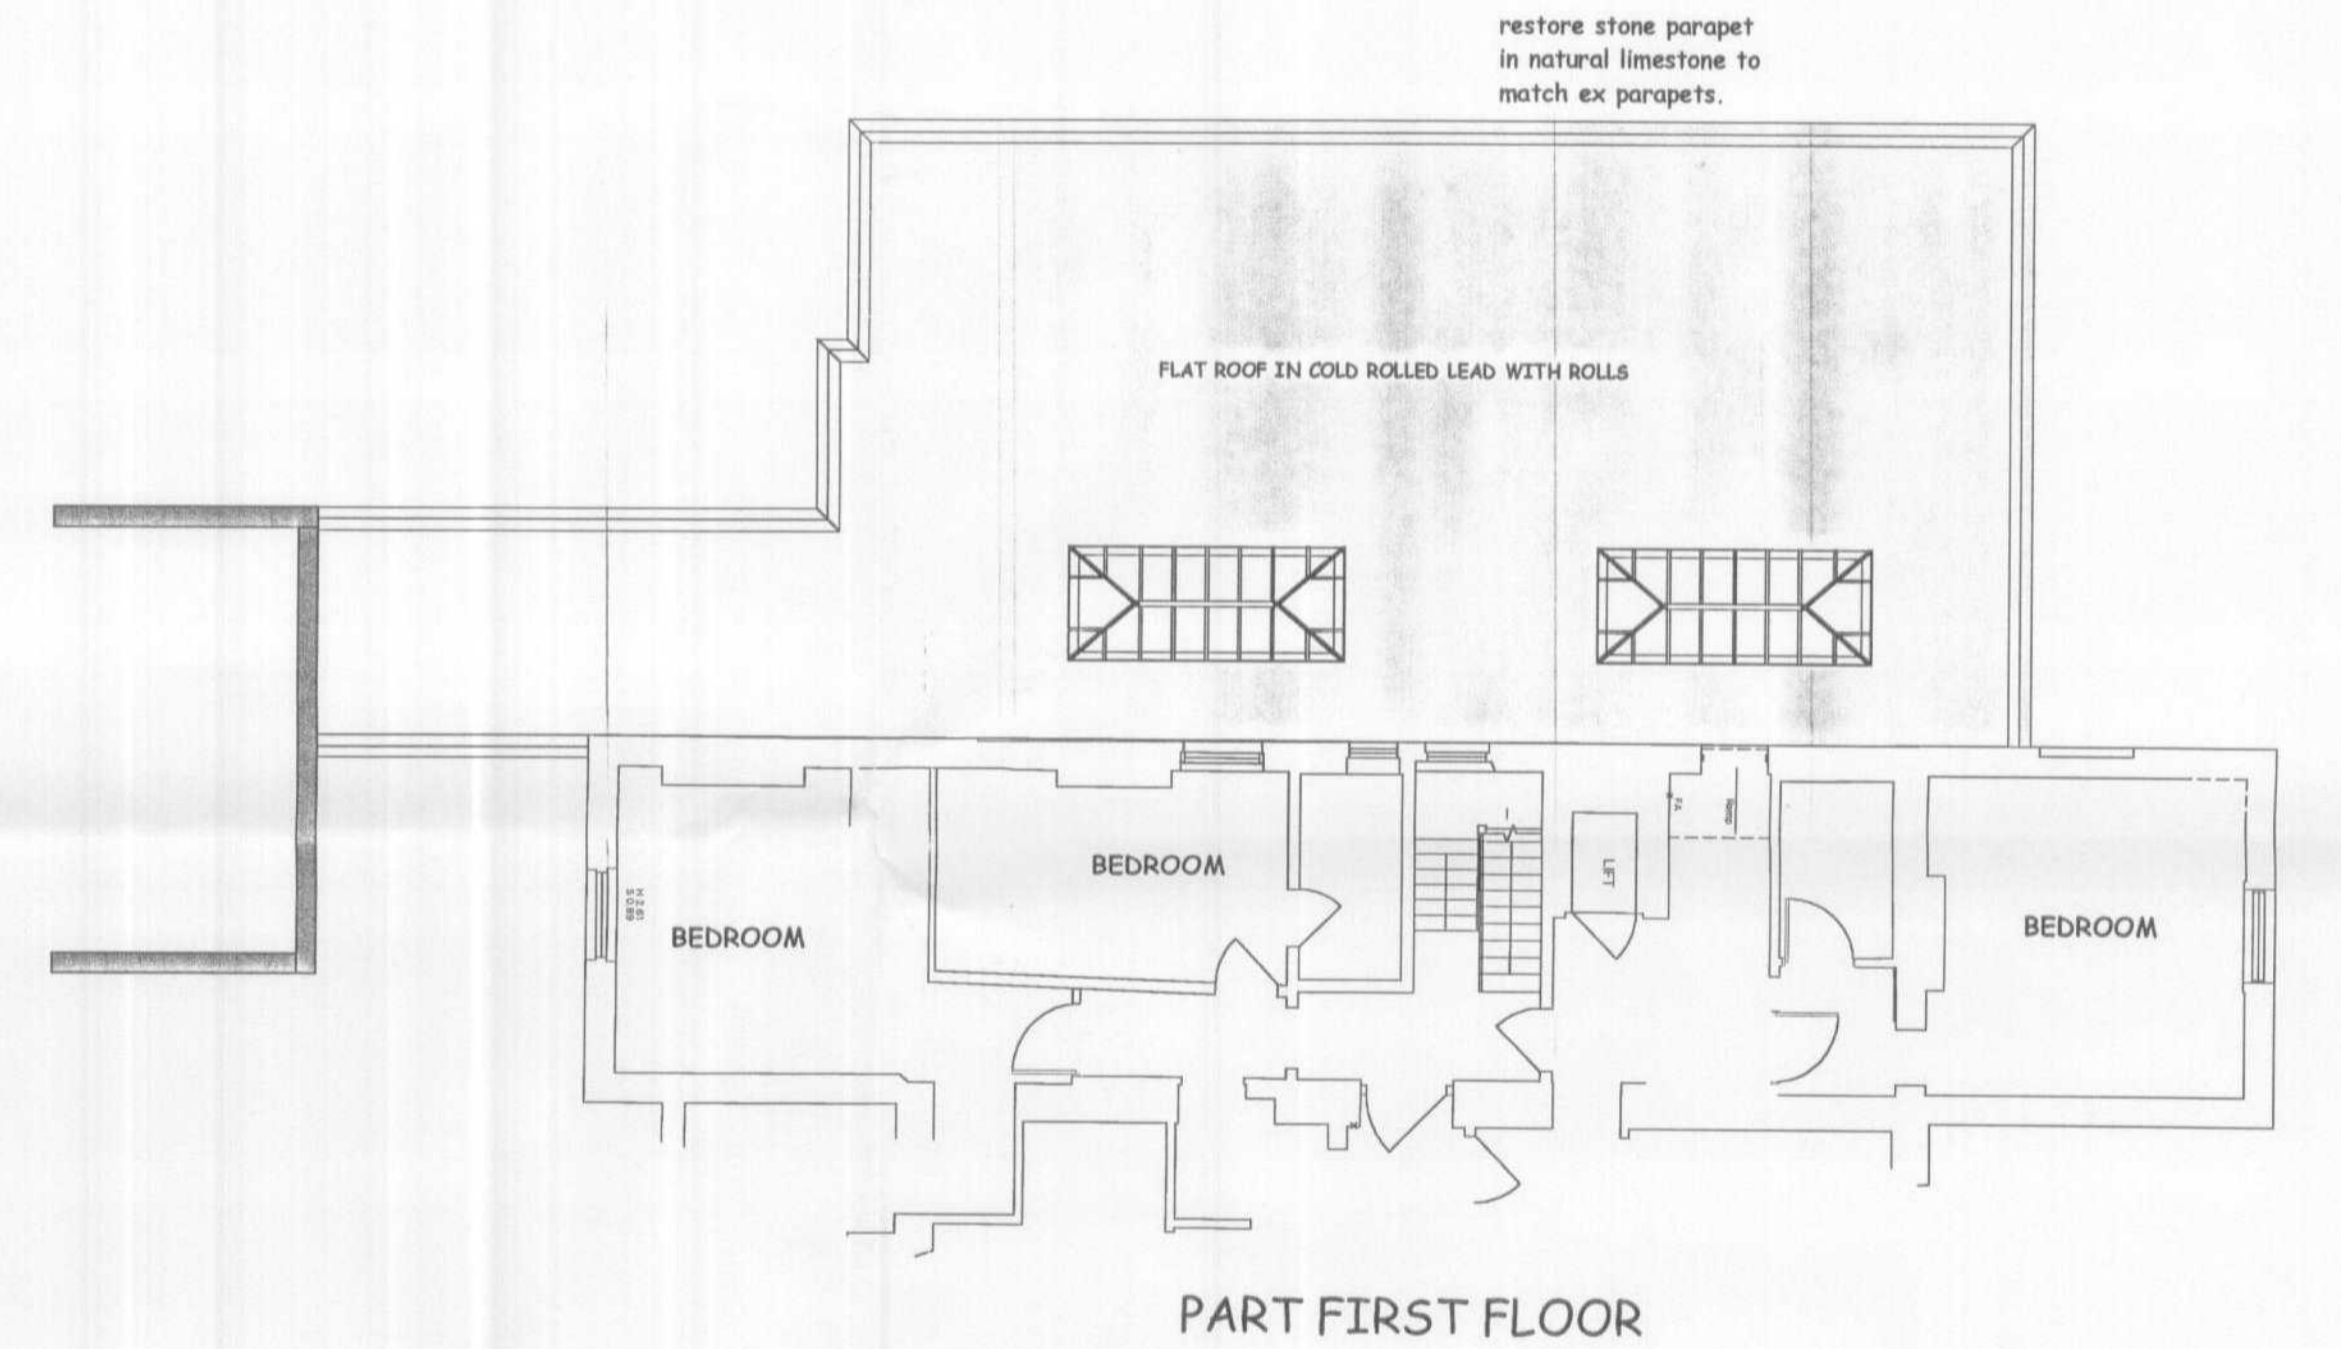

PART FIRST FLOOR

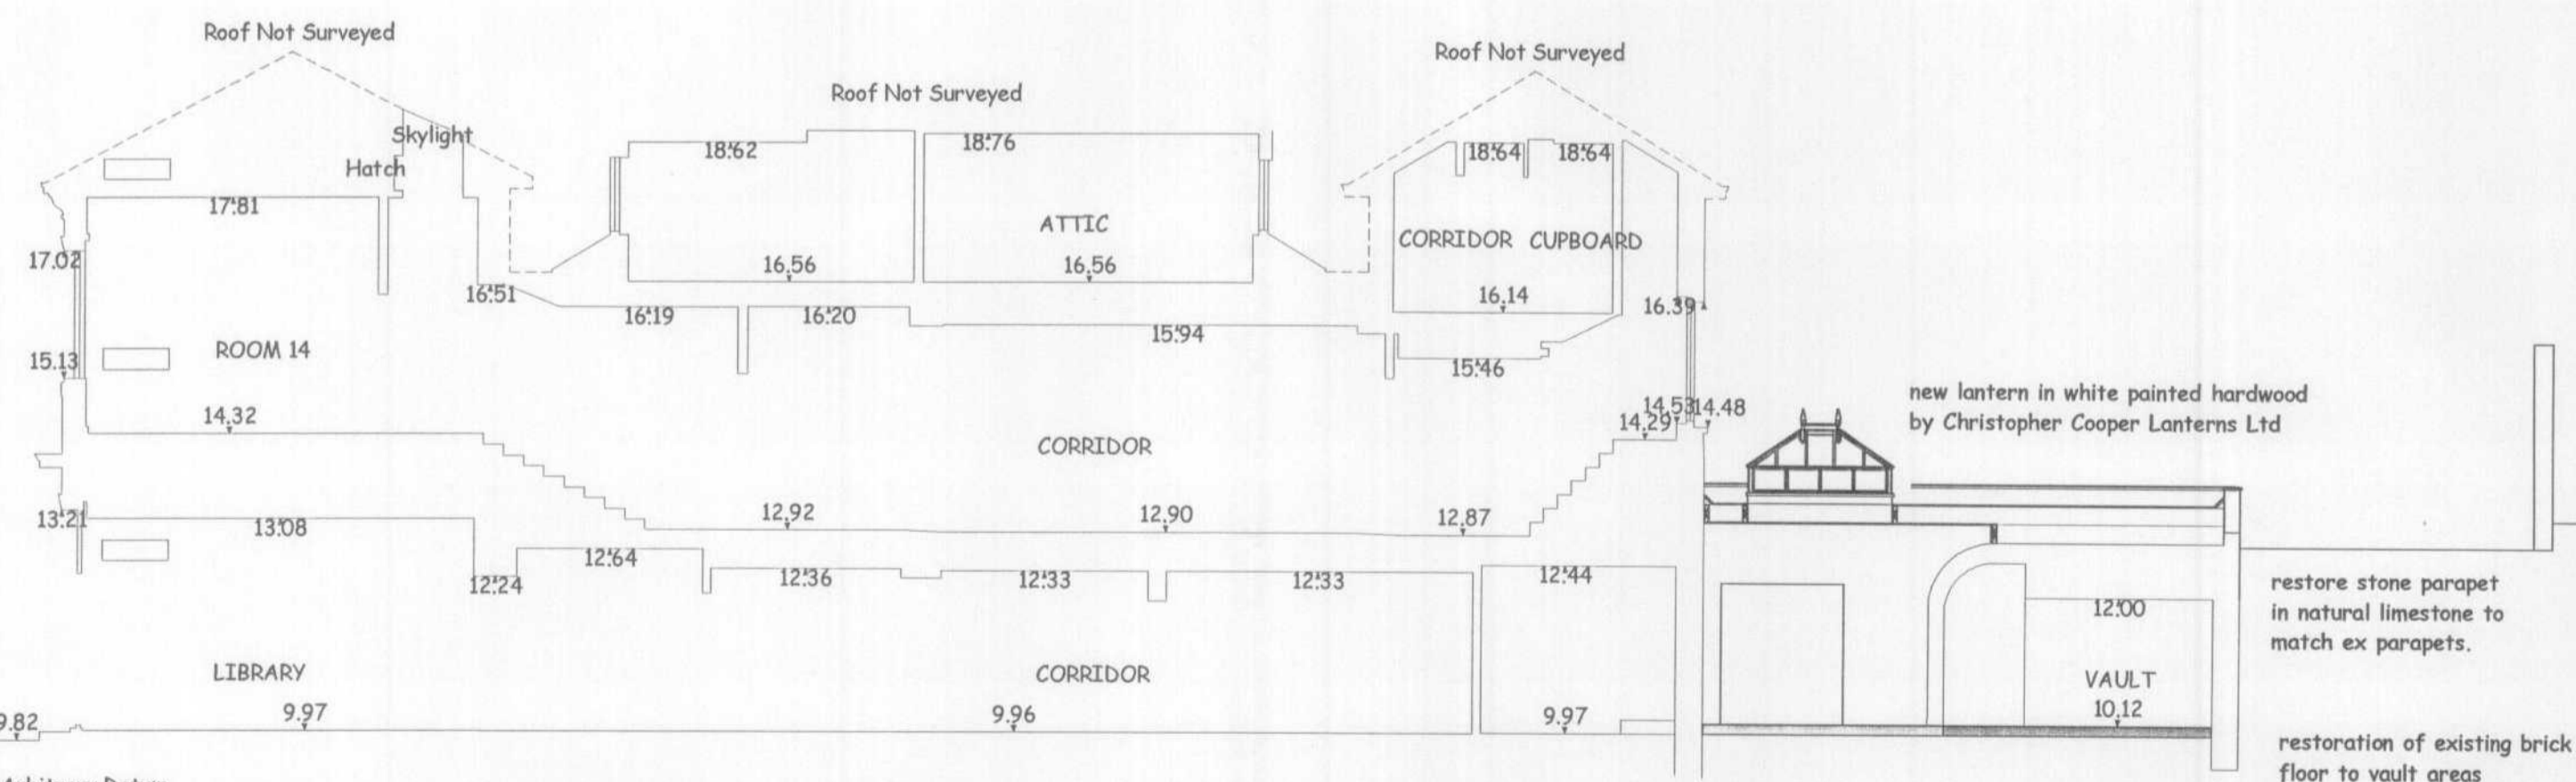

PROPOSED SECTION A-A

restoration and conservation of the existing barrel vaulted structures. ex brickwork to be carefully cleaned down with soft bristle brushes to enable a restoration 'works schedule' to be prepared and agreed with the LPA.

John Dickie Associates
Manor Barn,
Wilsthorpe,
Stamford,
Lincs
Pe9 4pe

Tel 01778 560811
Fax 01778 561167

Proposed Development at
Mymwood House, Shepherds Way,
Brookmans Park, AL9 6NN

Drawing Title : Proposed
Sections and Elevations

Client | Harrington Care Ltd

Date July 2007

Scale 1 to 100

Drawing No JDA/03/940/PRE.004

12 NOV 2007
S/2007/171/LB

