


FLANK ELEVATION S.E. (UNCHANGED FROM EXISTING)

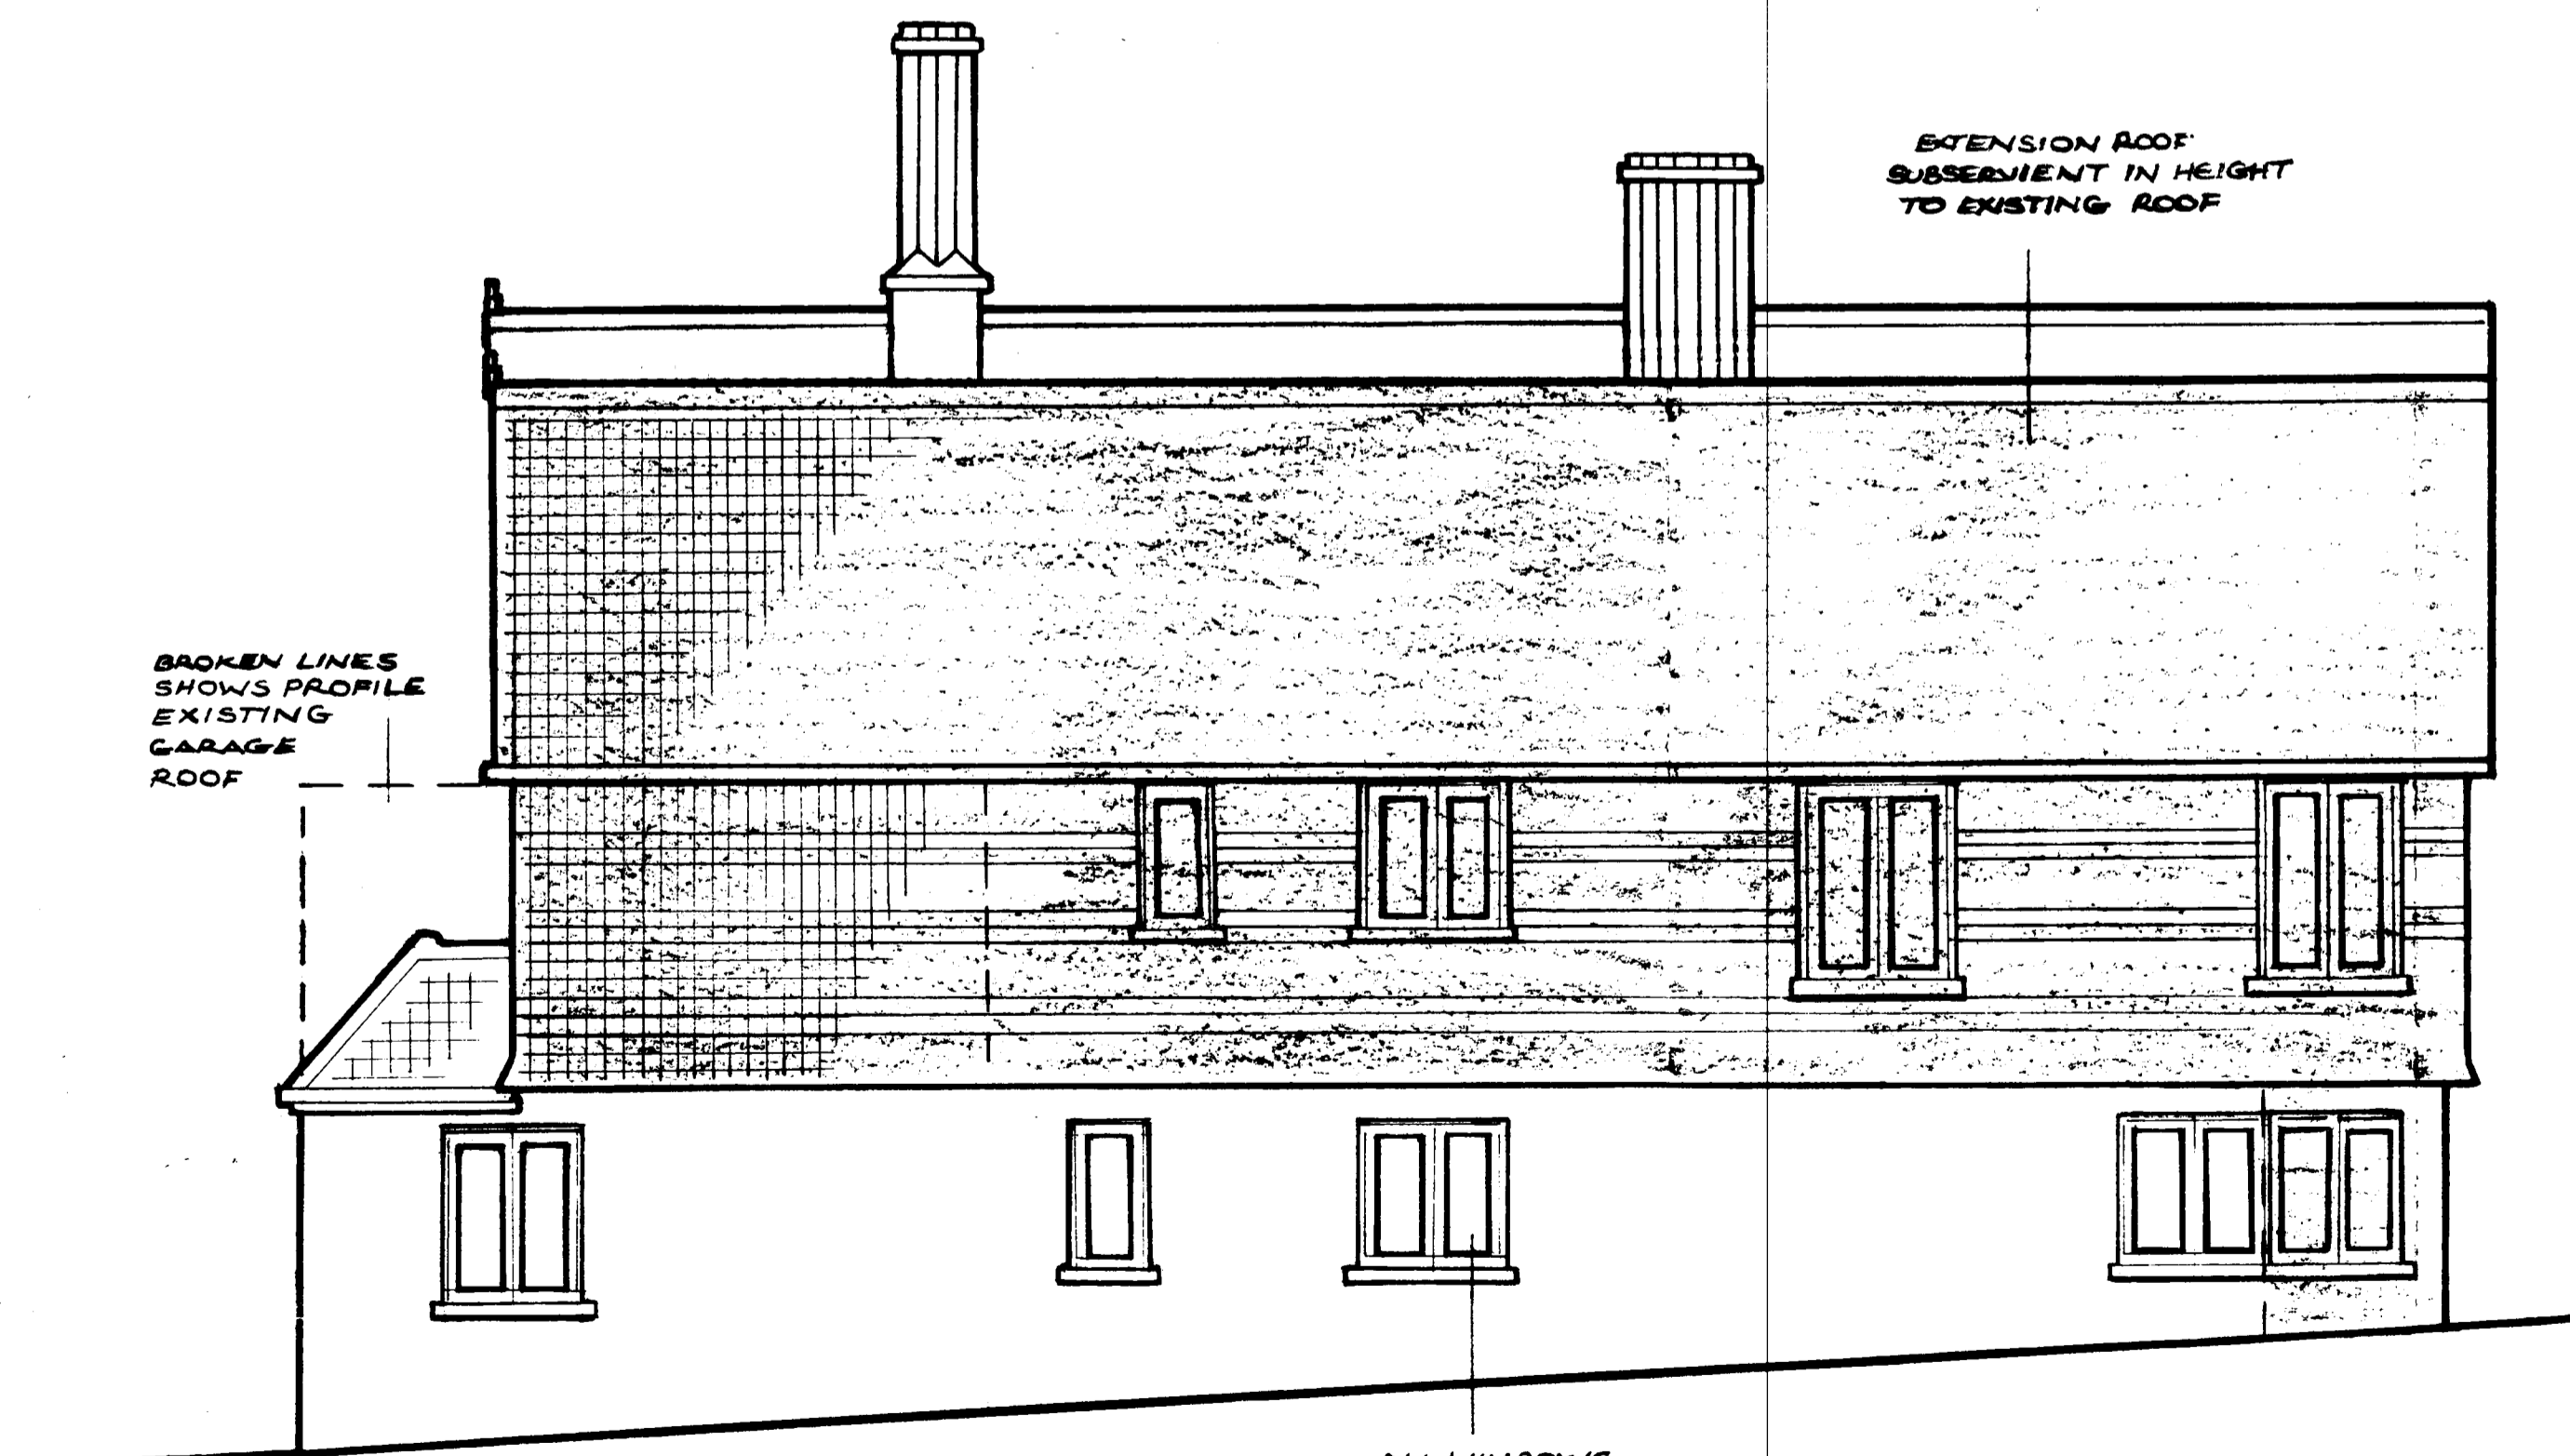

FLANK ELEVATION N.W.

PLANNING
DEPARTMENT
OFFICE COPY
29 JAN 2007
NO. 56 2007/141/PP

CONTACT:- MR. STAPLETON
02084400546

DETAIL:- FLANK ELEVATIONS
FOR PROPOSED 1ST
FLOOR AND GROUND
FLOOR EXTENSION
REVISED (NO PORCH)

RE:- 1 HORNBEAM LANE
KENTISH LANE
ESSENDON
HERTS

FOR A3M STAPLETON

SCALE 1:50

DATE JANUARY 07

DRAWING No.
HL/1F (REVISED)