



The Chalkin Works
Bircholt Road
Parkwood |
Maidstone
Kent | Me15 9XT
T: 016220862601

SITE ADDRESS

54 GREAT NORTH RD,
HATFIELD,
HERTFORDSHIRE,
AL9 5AE

DRAWING NO. PUNCH24052012 SIGNAGE SPEC 2

DRAWN BY CW


COLORS

● DARK GREY DULUX 00NN 13/000
○ LIGHT WHITE GRAPHICS

DATE 24/05/2012

SCALE 1:20 @ A3 UNLESS STATED


OTHER SIGN 5

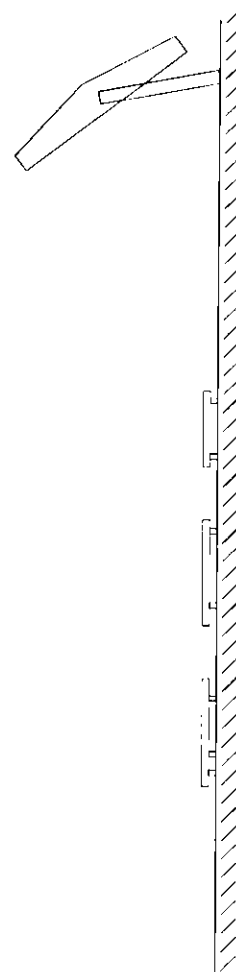

THE GREAT NORTHERN

TYPE : INDIVIDUAL LETTERS
QUANTITY : 1
SIZE : OVERALL 2400X1087mm
MATERIALS : ACRYLIC/PAINT
COLOURS : SEE SPEC
LIGHTING : 2X FLOOD LIGHTS
FIXING : PLUG/ SCREW/ LOCATORS
NOTES :


OTHER SIGN 6

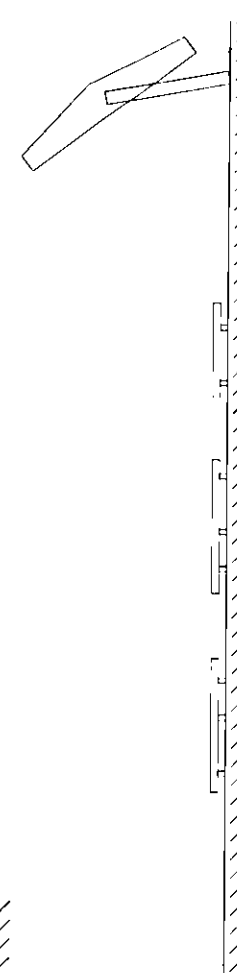

TYPE : INDIVIDUAL LETTERS
QUANTITY : 1
SIZE : OVERALL 2970X1345mm
MATERIALS : ACRYLIC/PAINT
COLOURS : SEE SPEC
LIGHTING : FLOOD LIGHT
FIXING : PLUG/ SCREW/ LOCATORS
NOTES :

THE GREAT NORTHERN

OTHER SIGN 7

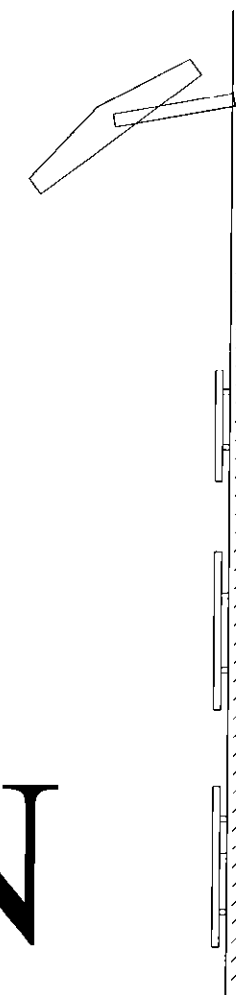

TYPE : INDIVIDUAL LETTERS
QUANTITY : 1
SIZE : OVERALL 3480X1580mm
MATERIALS : ACRYLIC/PAINT
COLOURS : SEE SPEC
LIGHTING : FLOOD LIGHT
FIXING : PLUG/ SCREW/ LOCATORS
NOTES :

THE GREAT NORTHERN

PLANNING DE
OFFICE COPY

27 JUL 2012

2012 / 1 135

SCALE 1:20 @ A3

