


# Location Plan

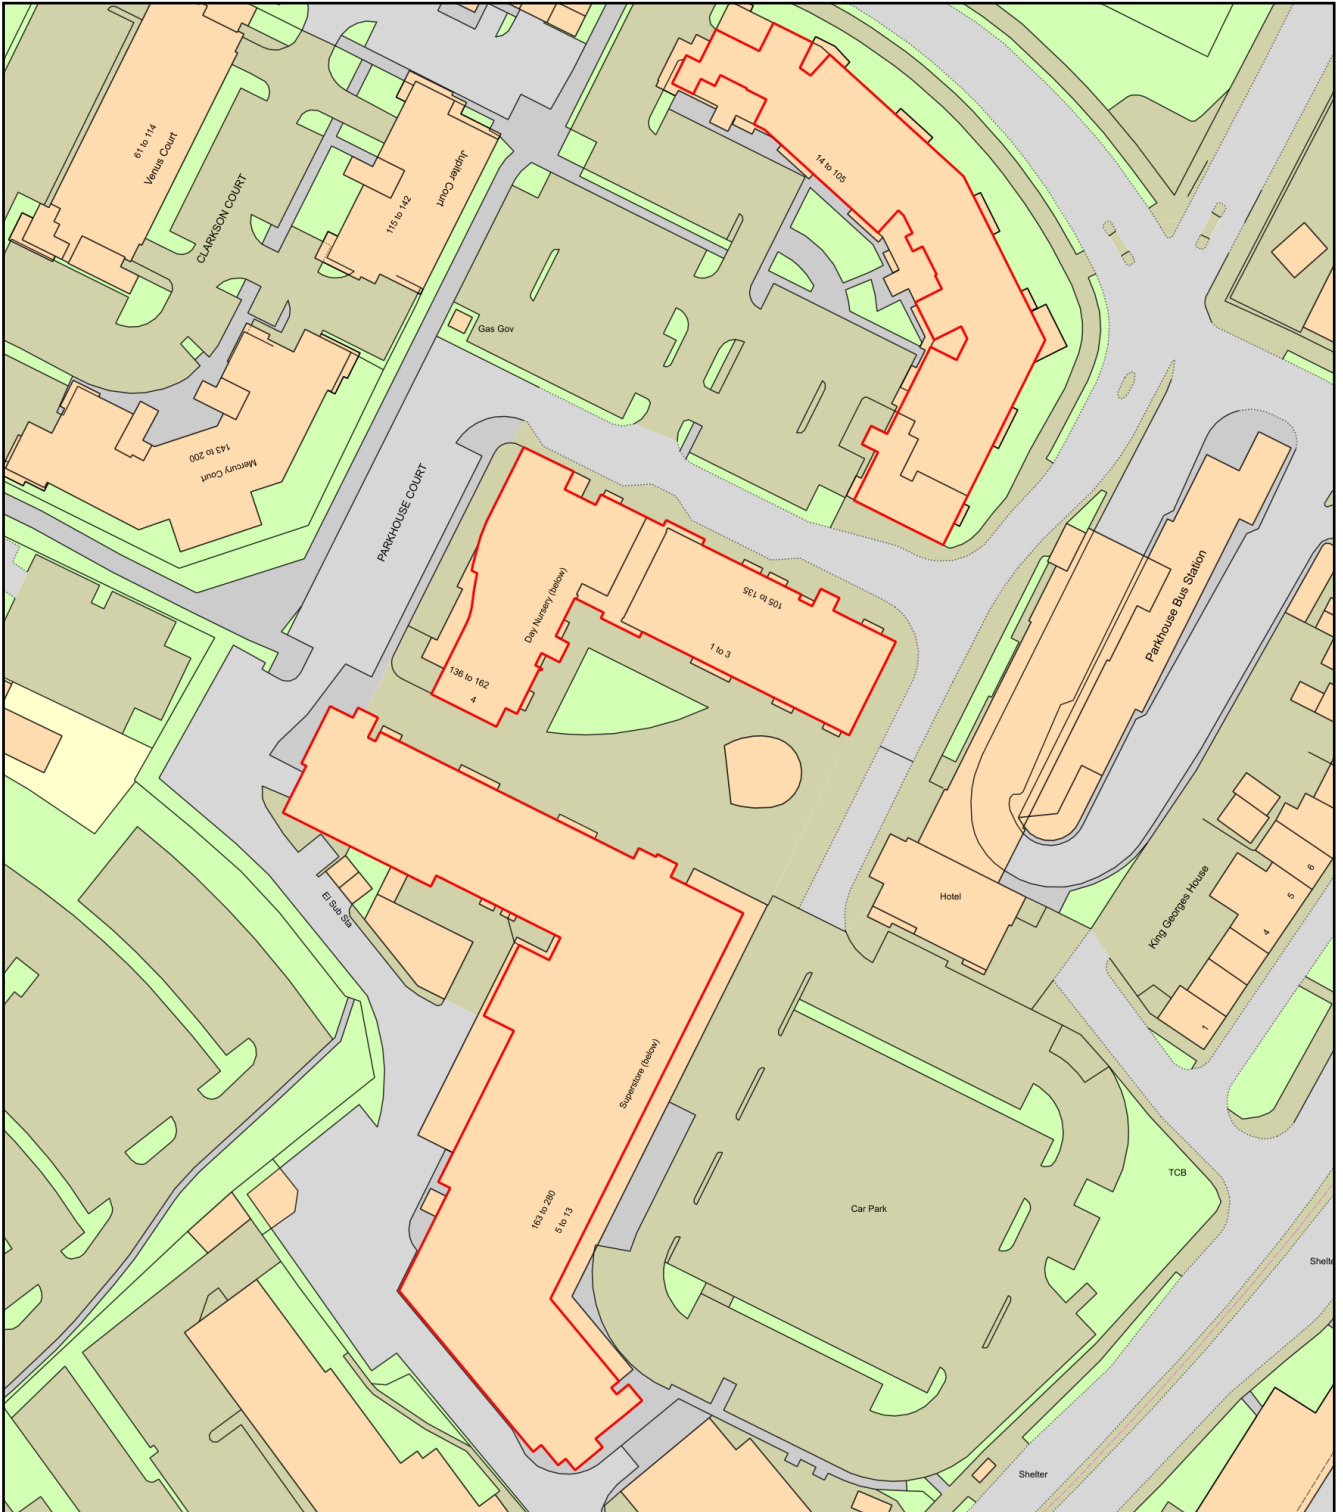

Plan Produced for: Alu-fix Facades Limited

Date Produced: 24 Mar 2023

Plan Reference Number: TQRQM23083130413495

Scale: 1:1250 @ A4