
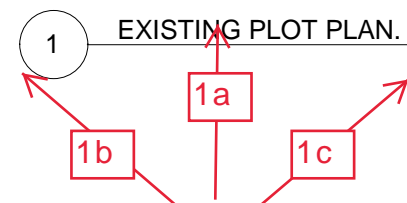


Site Photos position markup

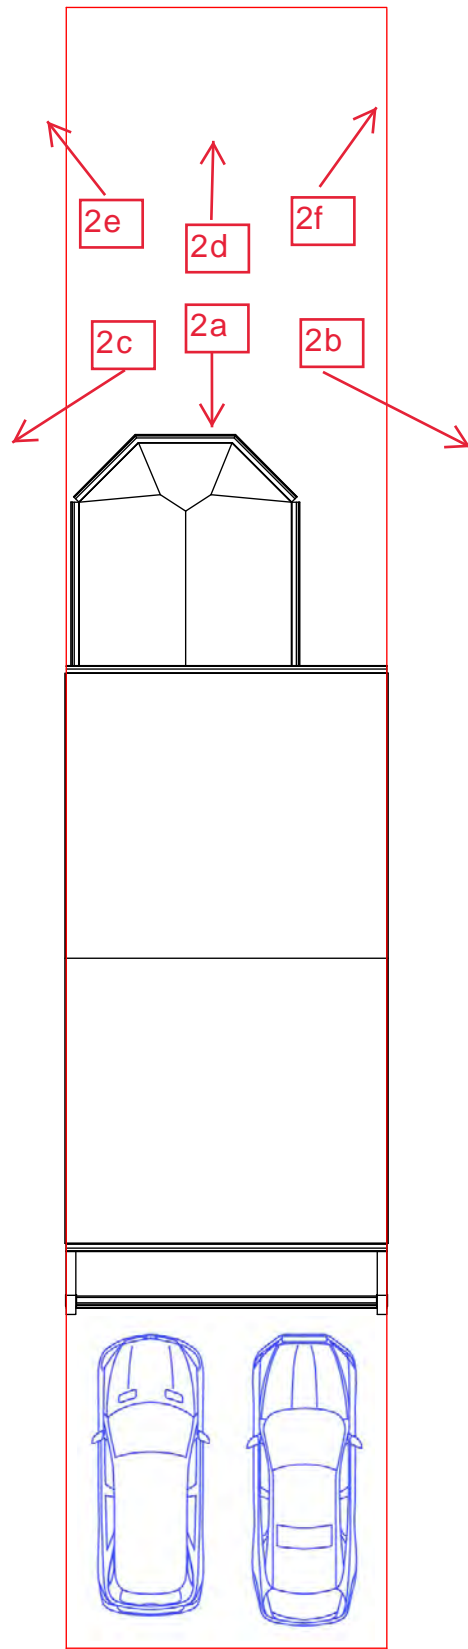

Application : Garage conversion, Internal Alterations & Single Storey Rear Extension

Client : SVPK Maddipati  
Address: 118 Campion Rd, Hatfield AL10 9FT

Detail: Site Photos

Drawn by: SCALEUPPLANS Date: 27/09/2022 6:23:37 AM

Scale:- No scale Dwg No: 6

**S** Scale-Up Plans