


16 Rooks Hill

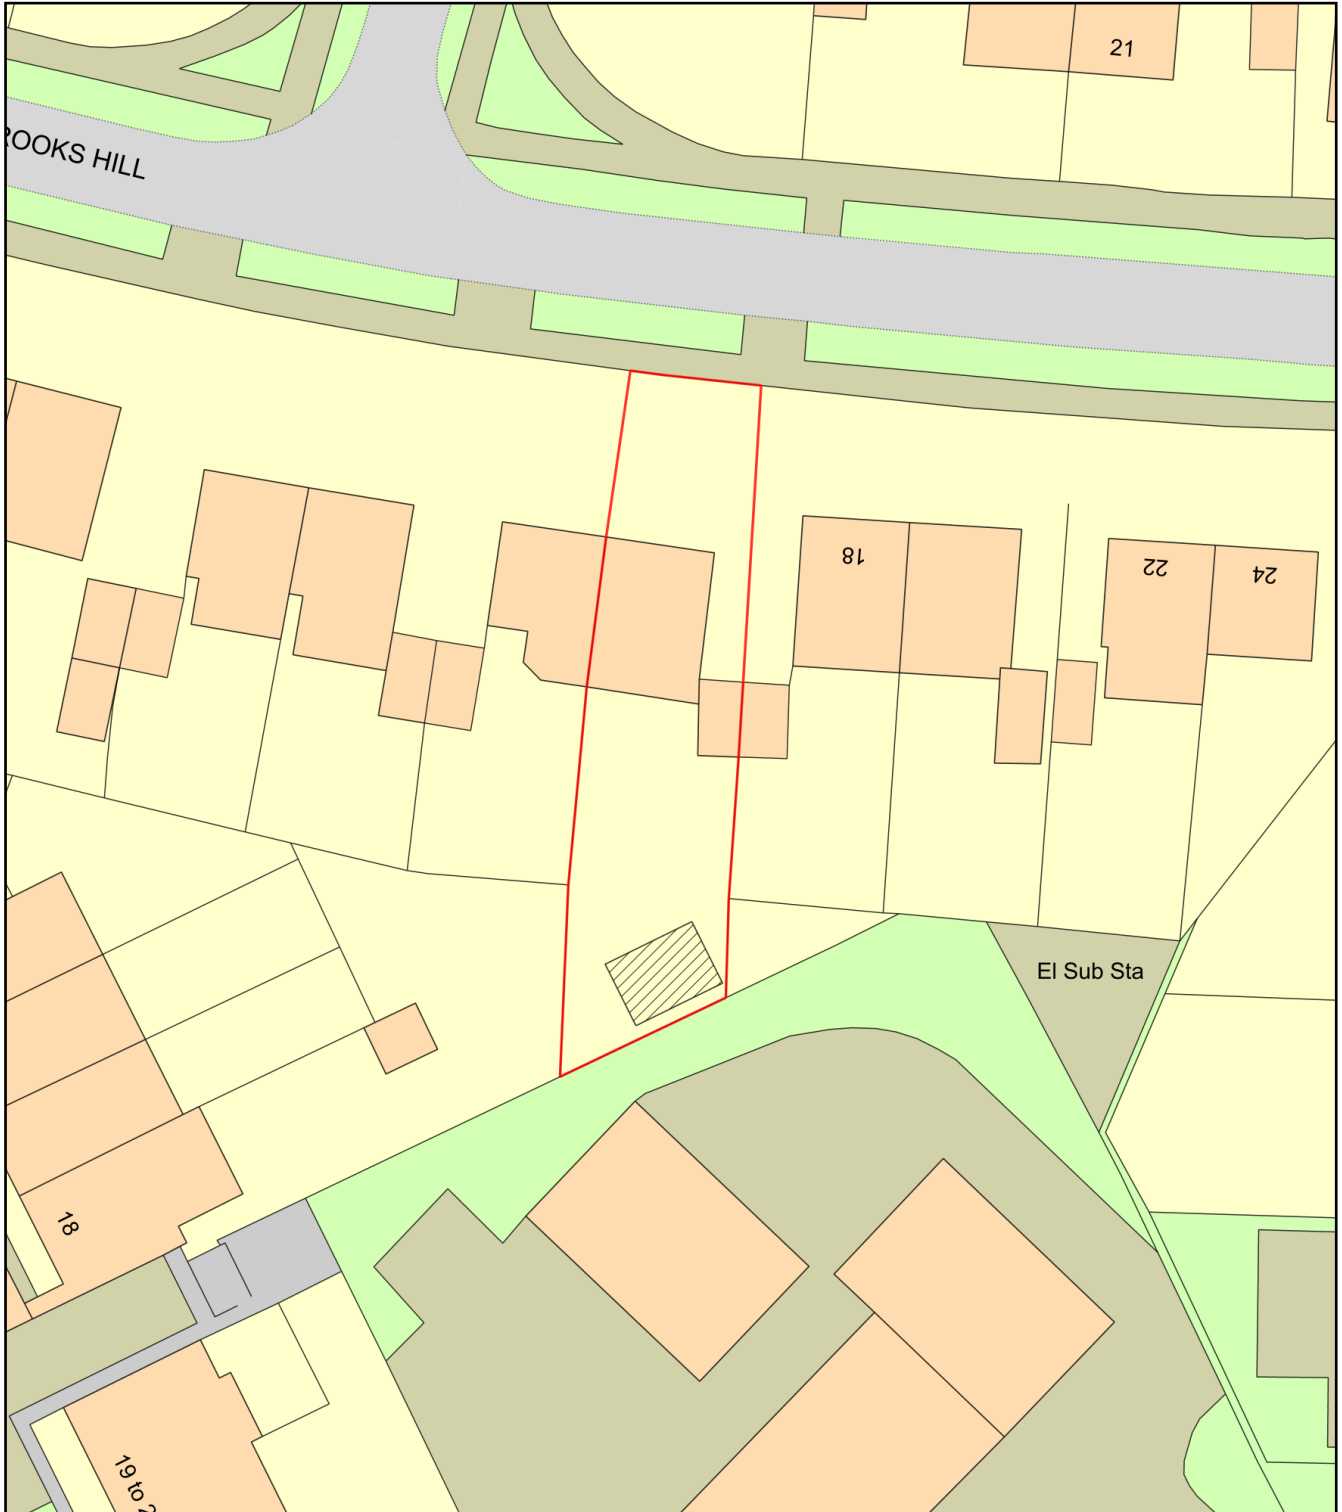

Plan Produced for: Will Hollyer

Date Produced: 22 Mar 2021

Plan Reference Number: TQRQM21081072943144

Scale: 1:500 @ A4