


ALL DIMENSIONS MUST BE CHECKED ON SITE ANY  
INCONSISTENCIES MUST BE REPORTED BACK TO THE ARCHITECT.

THIS DRAWING AND ANY DESIGNS INDICATED THEREON ARE THE  
COPYRIGHT OF BROOKS / MURRAY ARCHITECTS.  
ALL RIGHTS ARE RESERVED.  
NO PART OF THIS WORK MAY BE PRODUCED WITHOUT PRIOR  
PERMISSION IN WRITING FROM BROOKS / MURRAY ARCHITECTS.

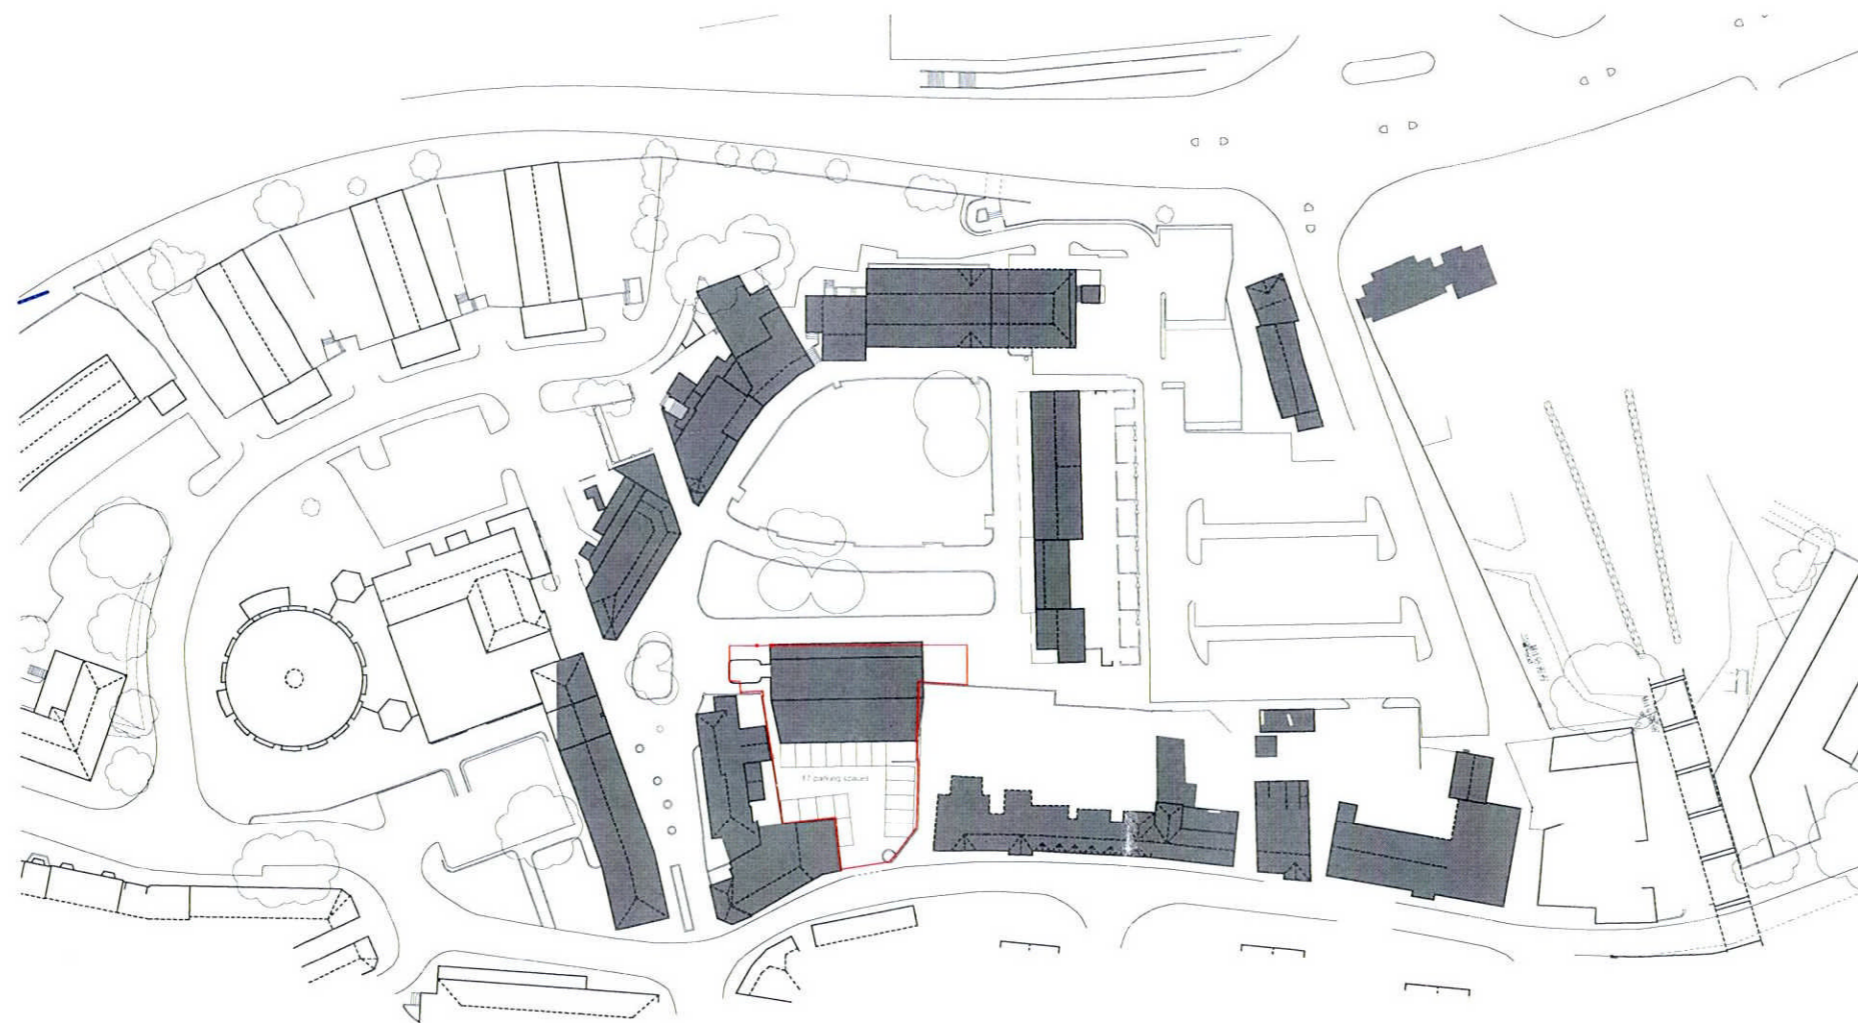

LOCATION PLAN - 1:1250

100 m  
50  
40  
30  
20  
10  
0

0 10 20 30 40 50 100 m

Rev A - 08.03.12 - Existing parking added

**BROOKS / MURRAY**

ARCHITECTS

8-10 NEW NORTH PLACE  
LONDON EC2A 4JA

TEL 020 7739 9955  
FAX 020 7739 9944

architects@brooksmurray.com

CLIENT:  
GASCOYNE CECIL ESTATES

JOB:  
York House Hatfield

DATE: NOV 11 SCALE: 1:1250

DRAWING TITLE:  
Location Plan  
SCALE @ A3

DRAWING NUMBER:  
581-11-010 A

