



Notes:


THIS DRAWING IS TO BE READ IN CONJUNCTION WITH ALL OTHER RELEVANT DRAWINGS, DETAILS, SCHEDULES AND SPECIFICATIONS. DO NOT SCALE FROM THIS DRAWING. ALL DIMENSIONS TO BE CHECKED ON SITE PRIOR TO STARTING OF WORKS.

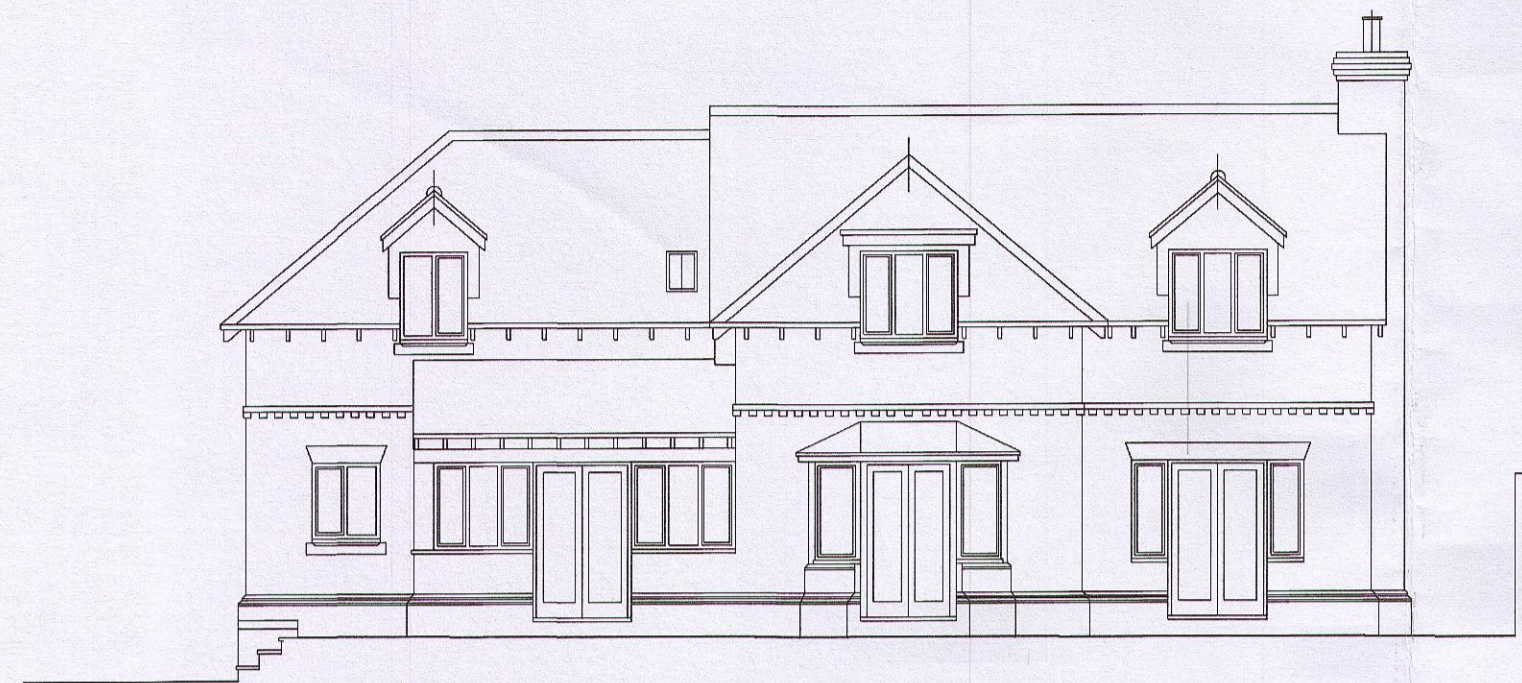


Rear Elevation

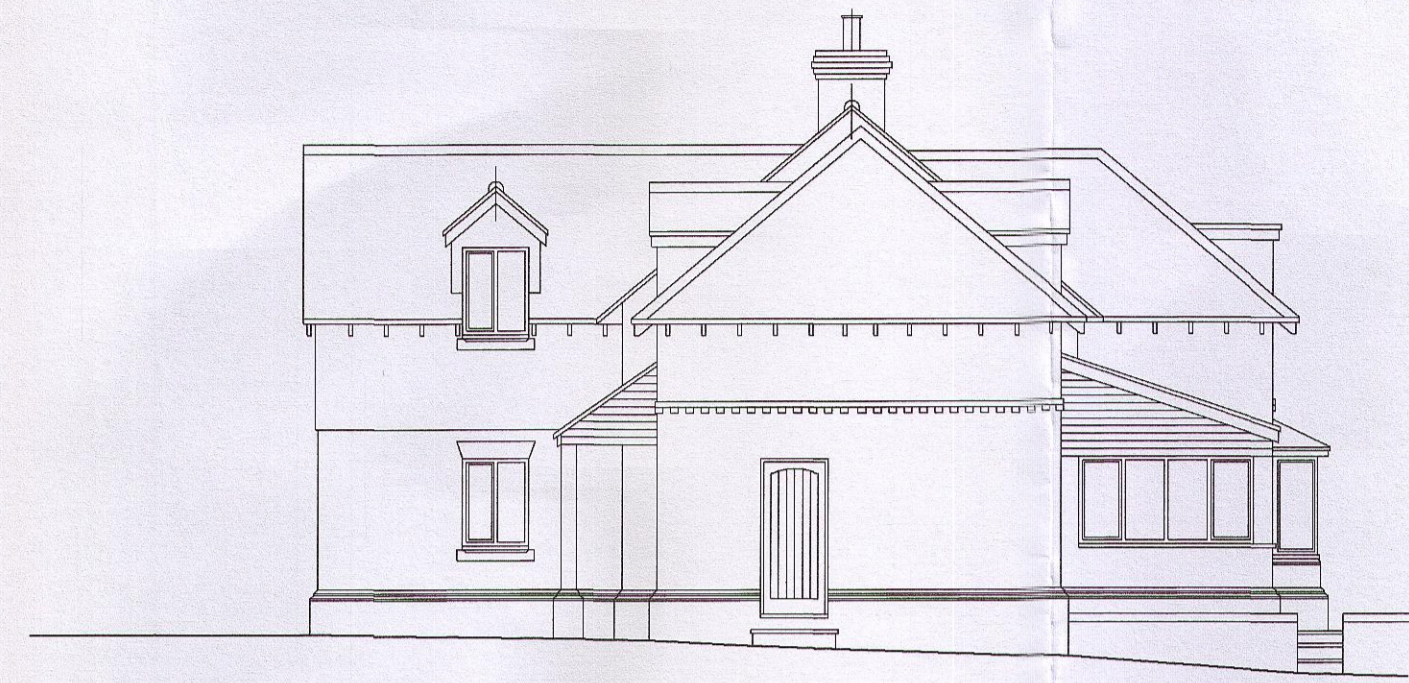


Side Elevation

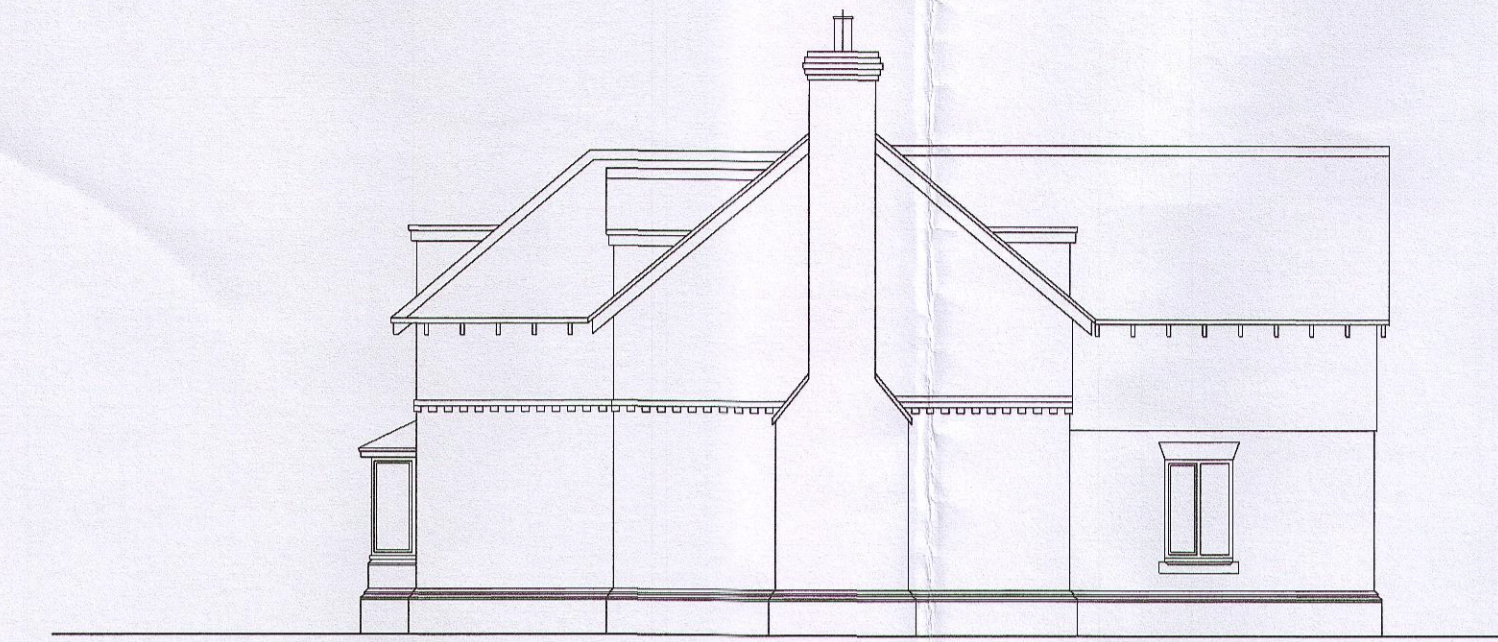


Flank Elevation

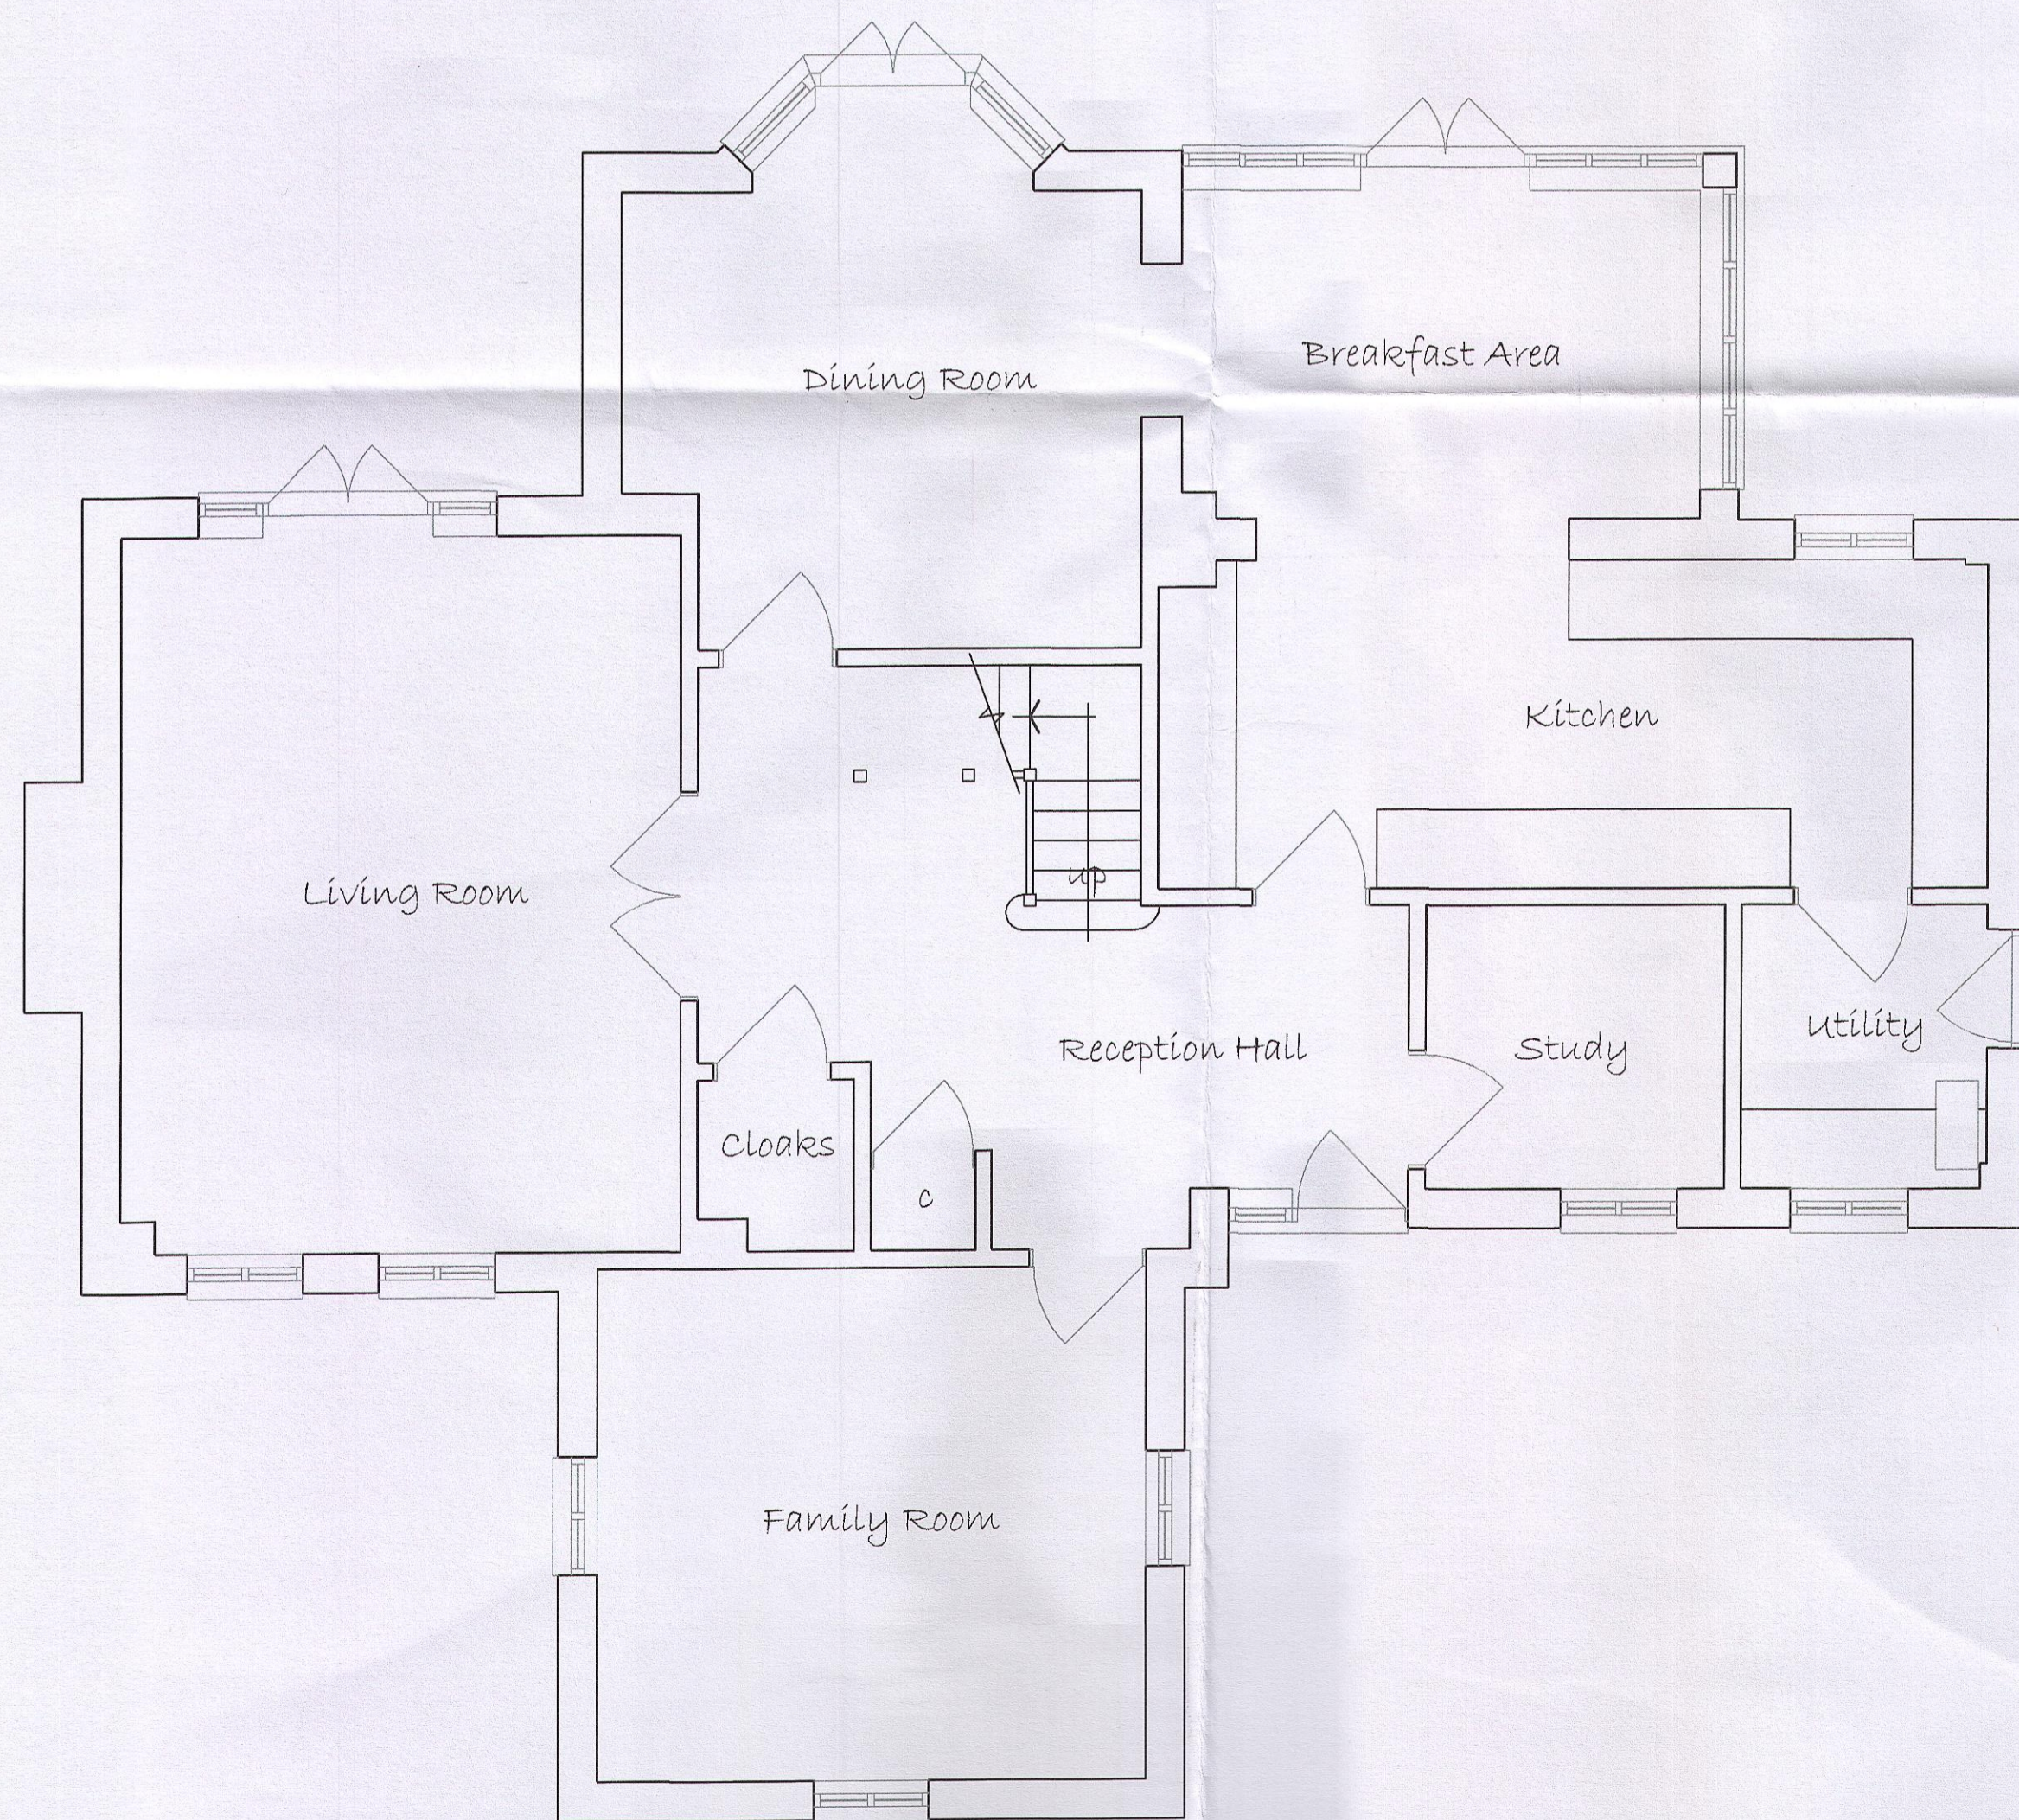

Ground Floor Plan

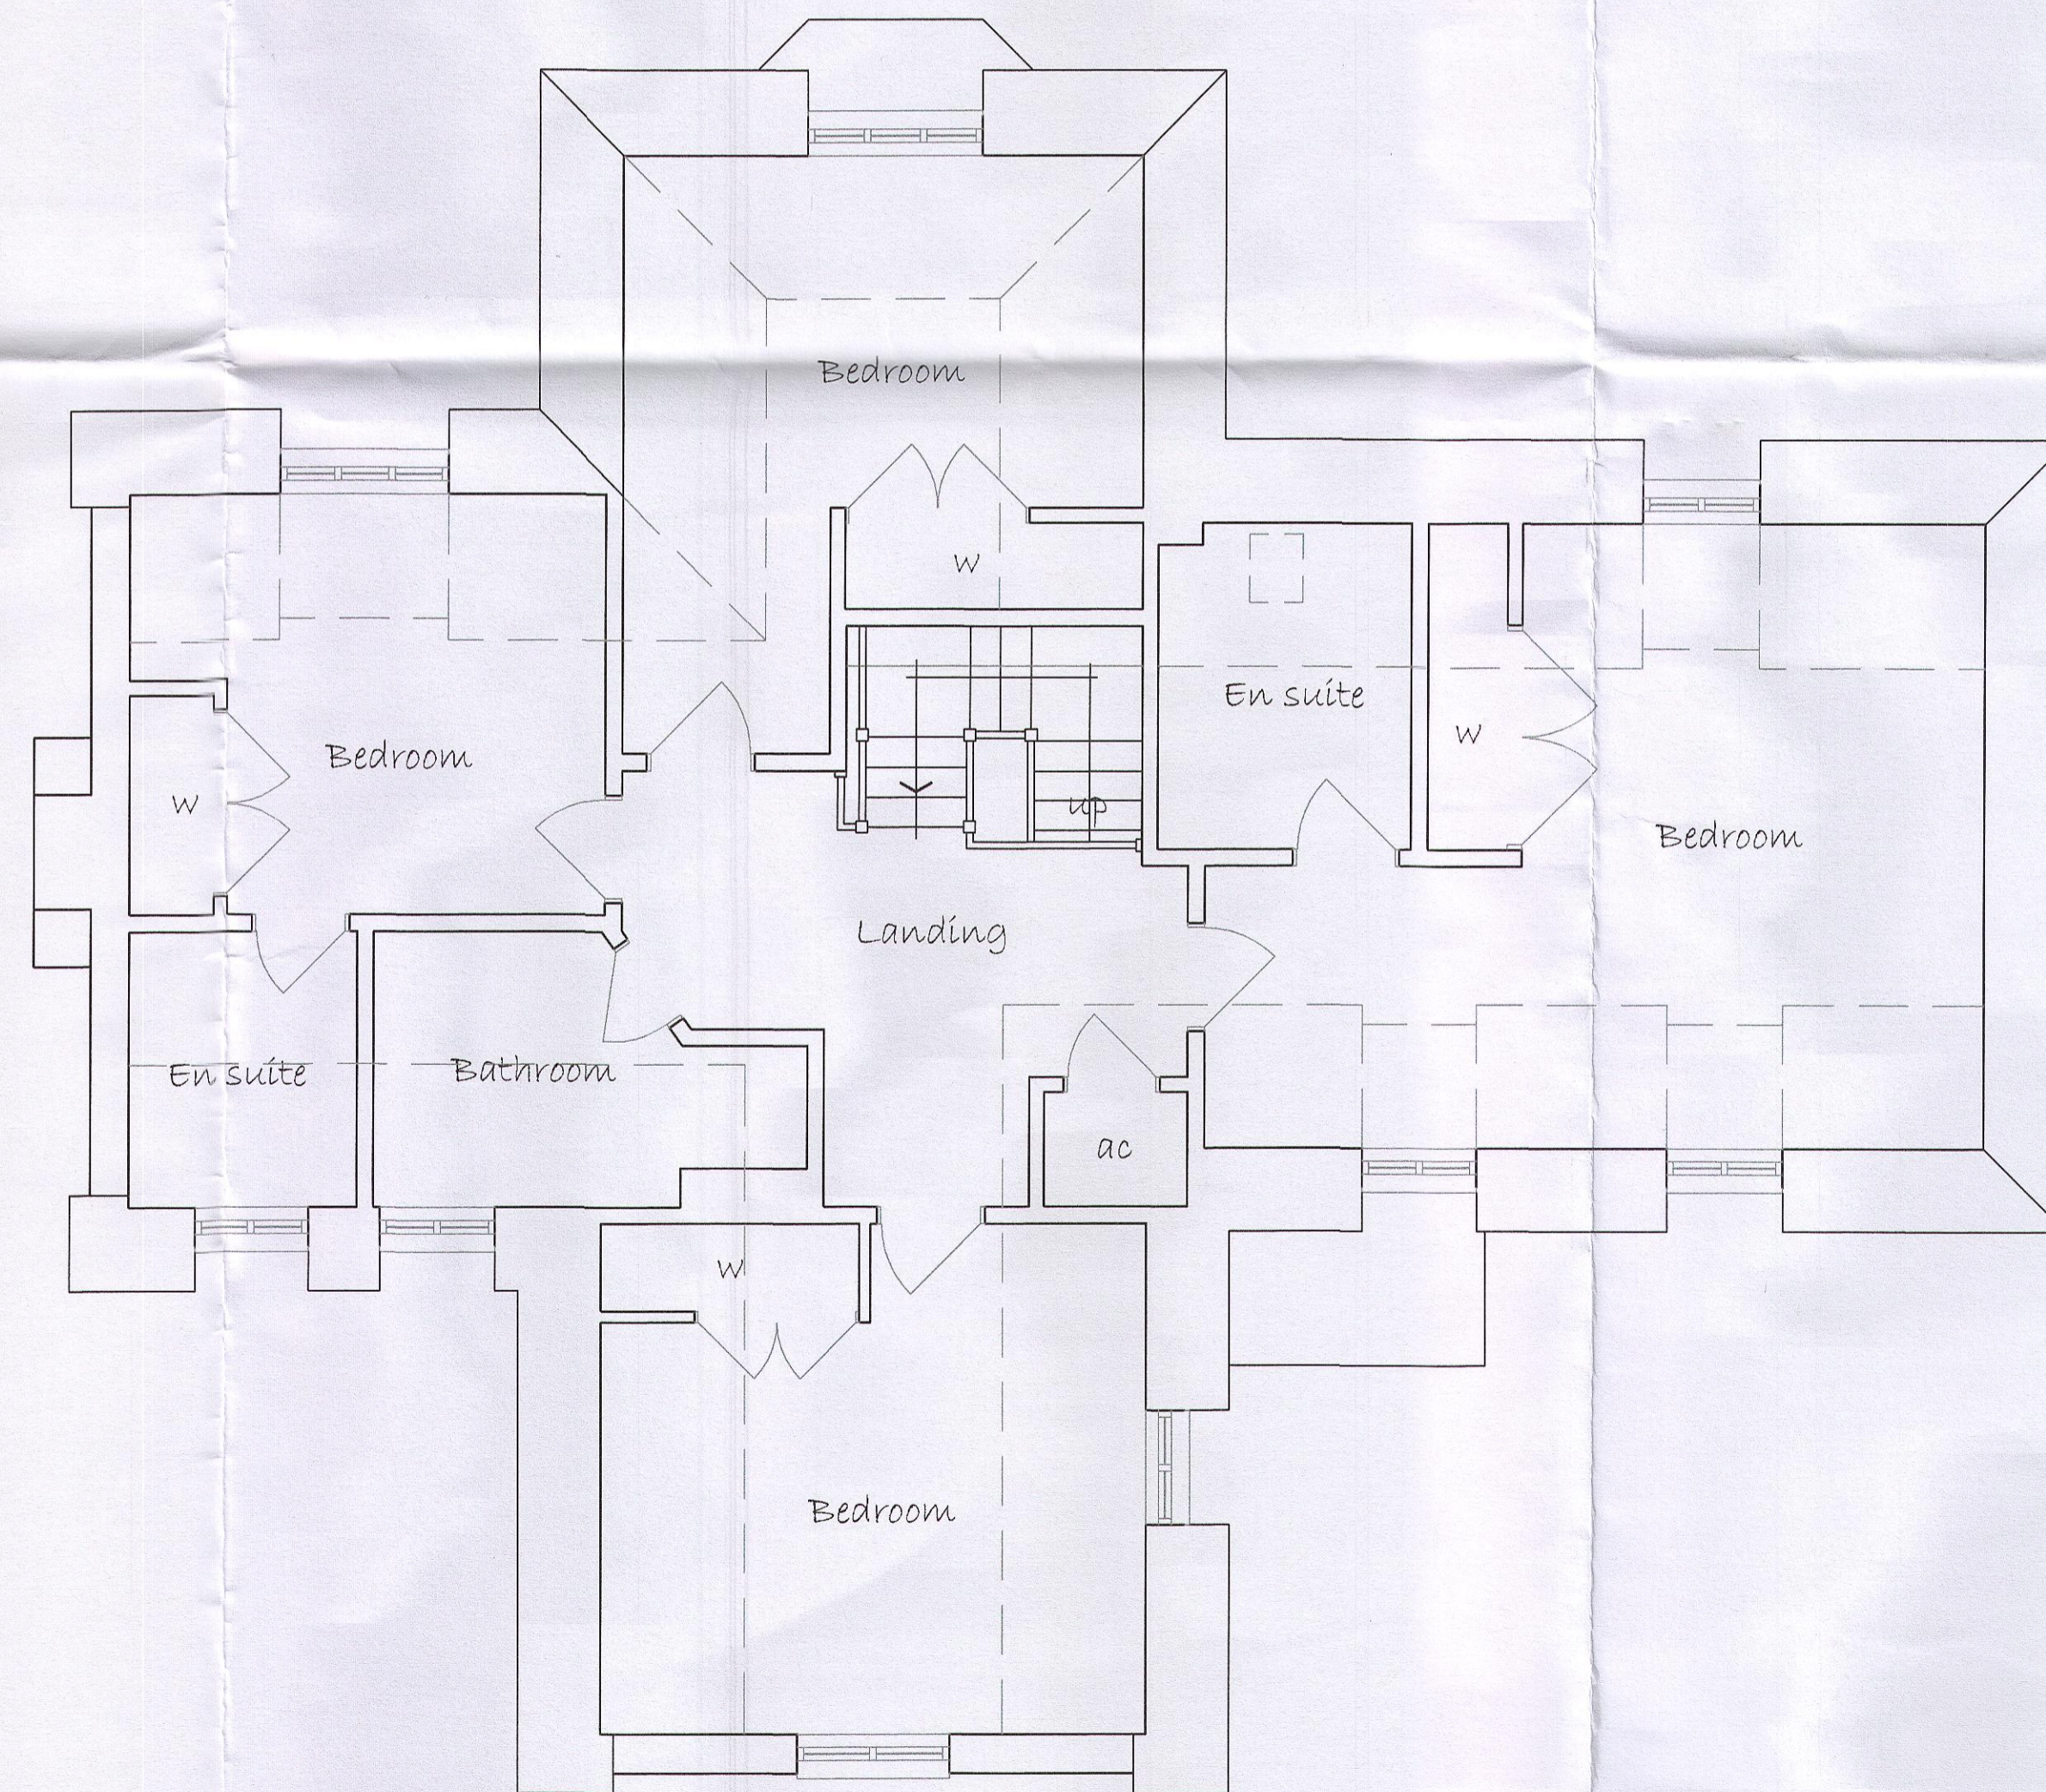

First Floor Plan

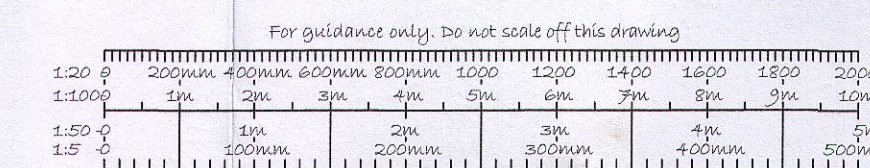

Date	Description	Rev
	Three Square Design Ltd Architectural Designers	
6 The Meadows Dunmow Road Little Canfield, Essex. CM6 1TA Tel: 01279 870767 Email: andrew@three.squaredesign.com		
Project	6a Hill Rise Cuffley EN6 4EE	
Drawing	Survey	
Date	April 2016	
Scale	1:50 & 1:100 @ A1	
Drawn at	308 / S / 001	