



GROUND FLOOR - private block

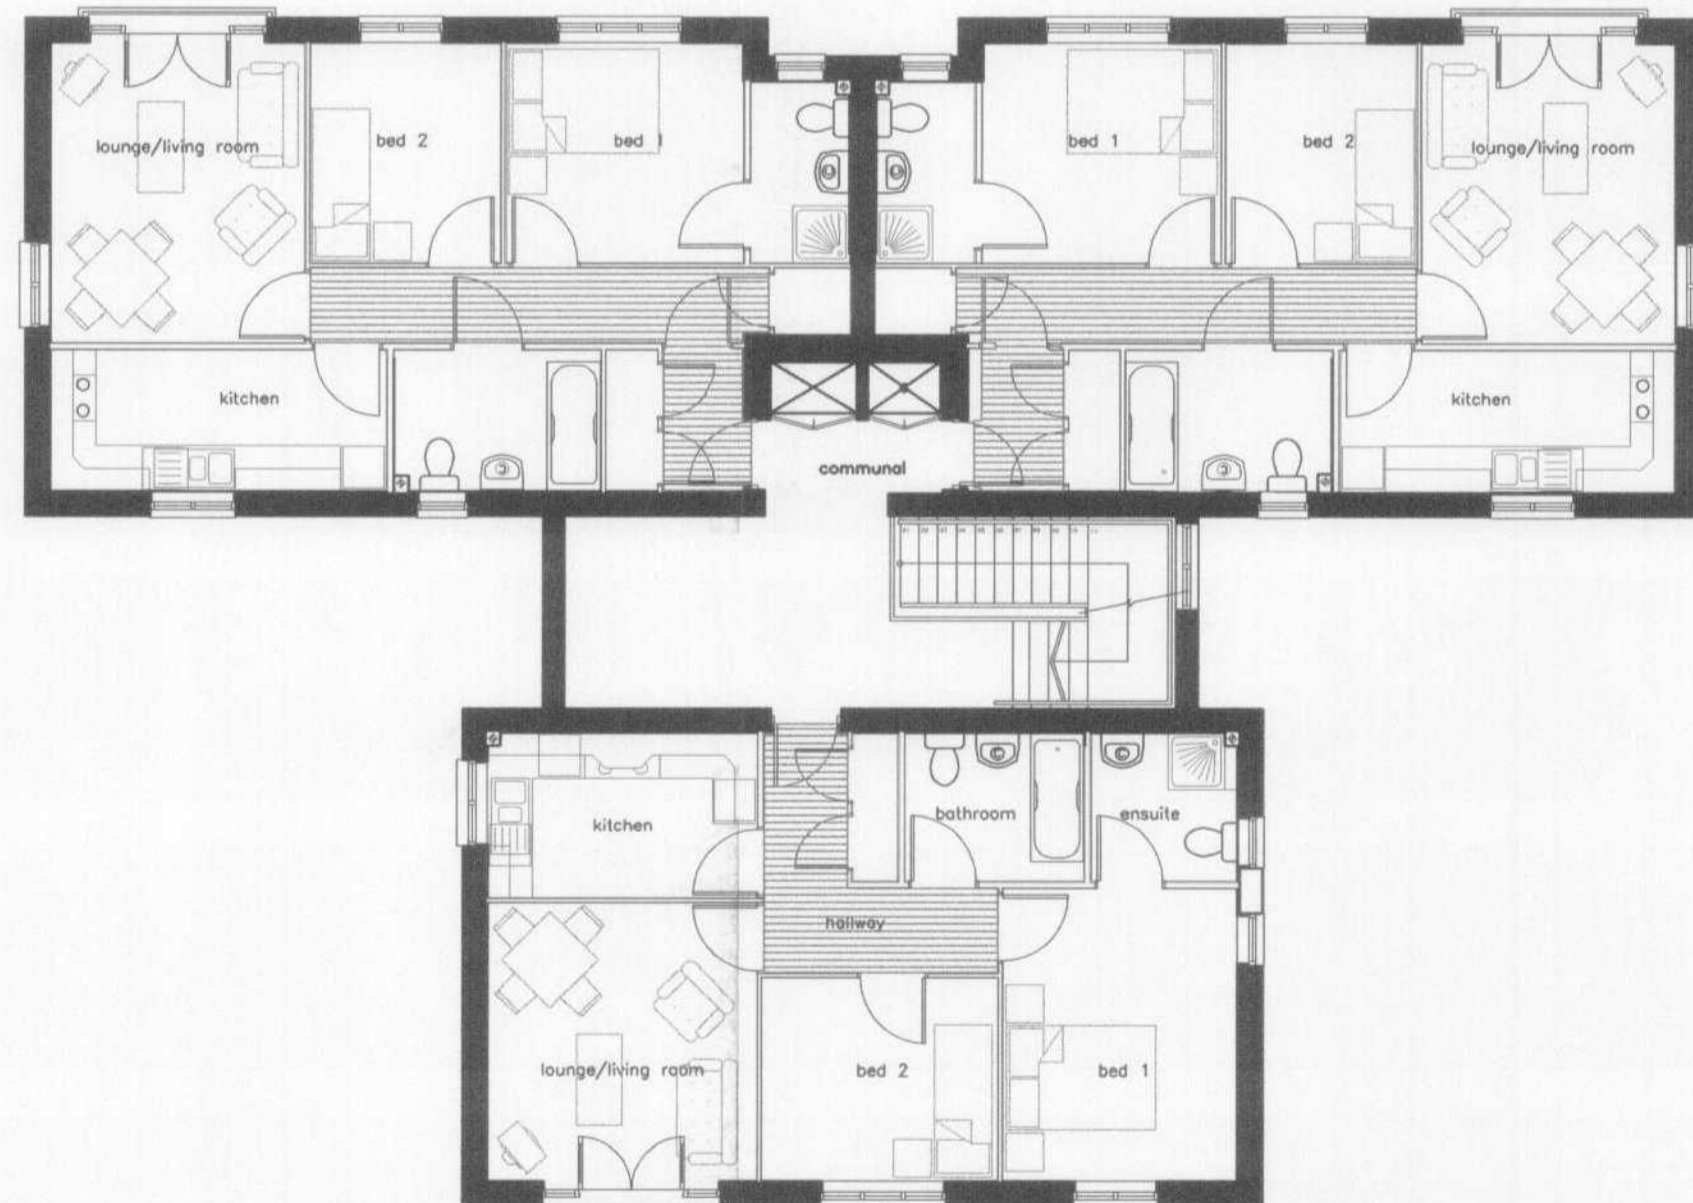

FIRST FLOOR



SECOND FLOOR

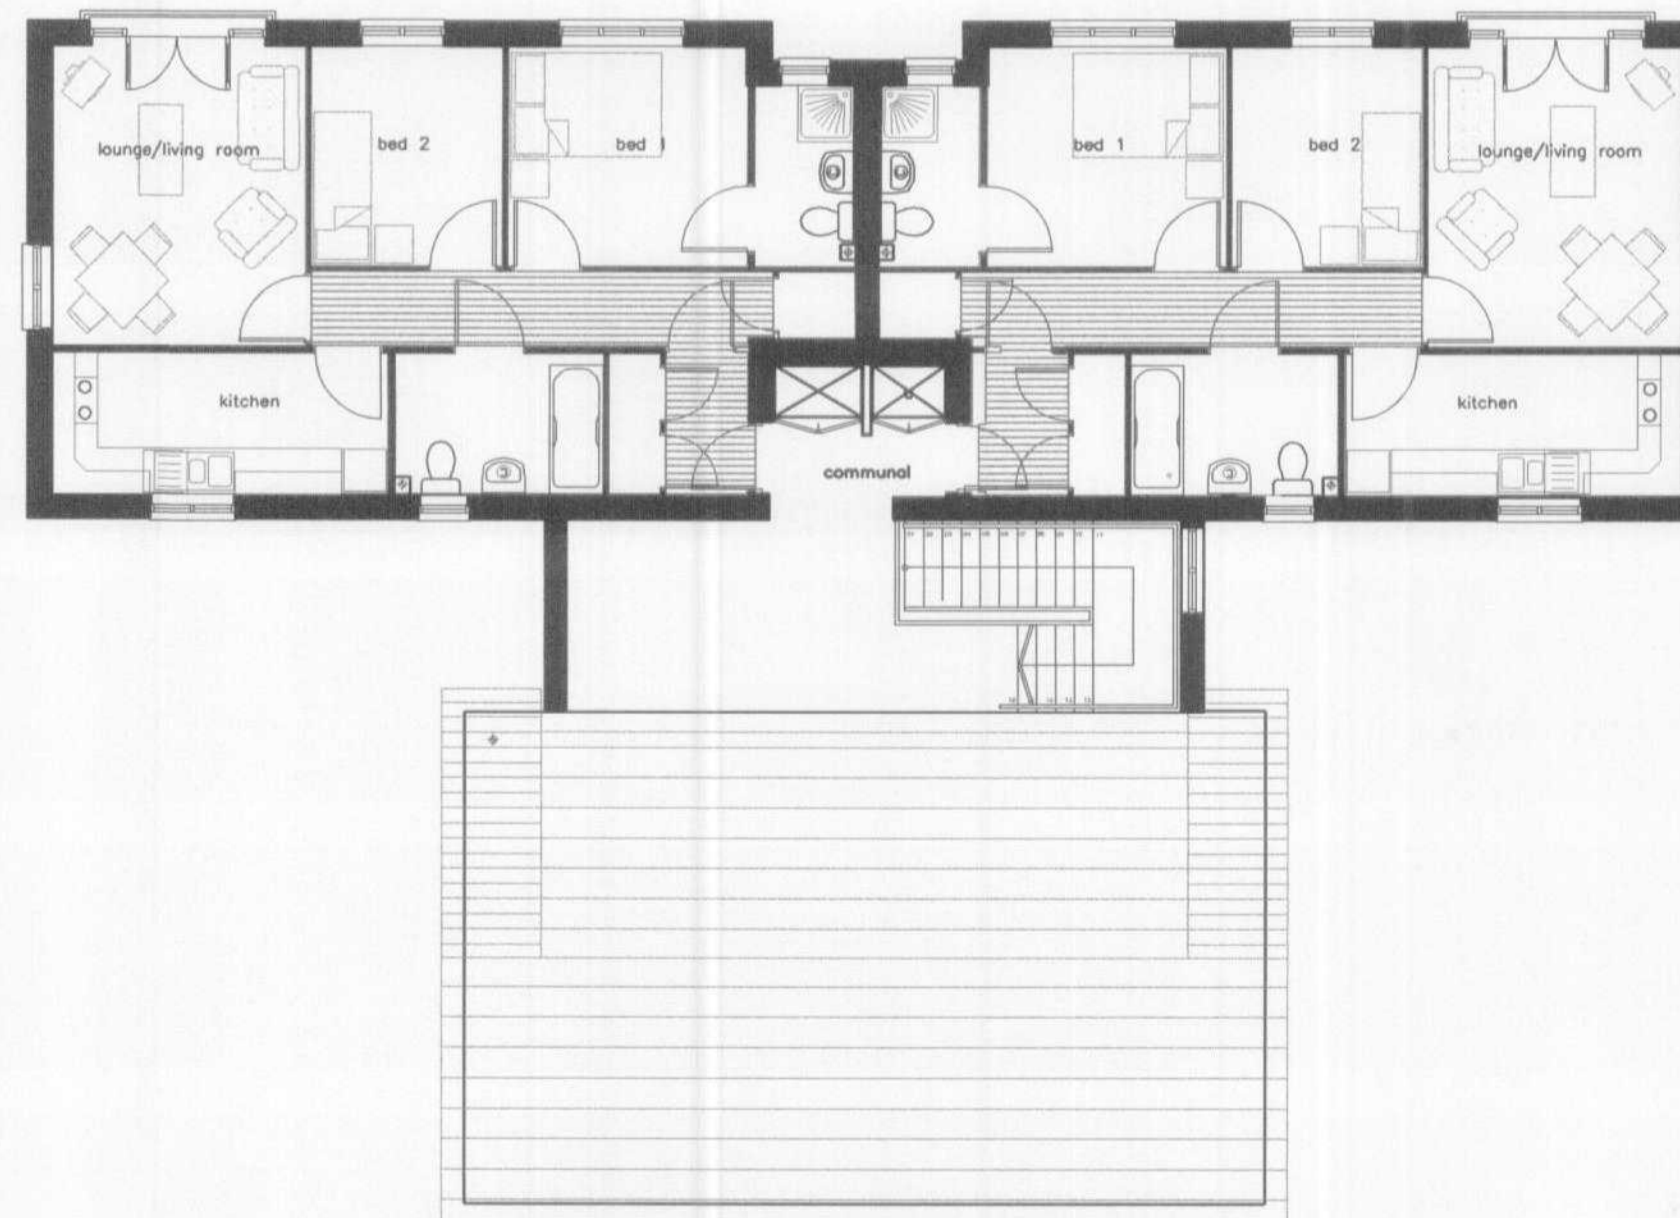

THIRD FLOOR

PLANNING
DEPARTMENT
OFFICE COPY
17 APR 2007
NO 03/0611-



Salisbury Village, Hatfield
"T" Block Apartments - Private
GA Plans
Scale 1:100 @ A1

HICKTON MADELEY
architects

Ashley House
Euston Way
Telford
TF3 4LT

T: 01952 20002
F: 01952 209700
studio@hmarchitects.co.uk
www.hmarchitects.co.uk