
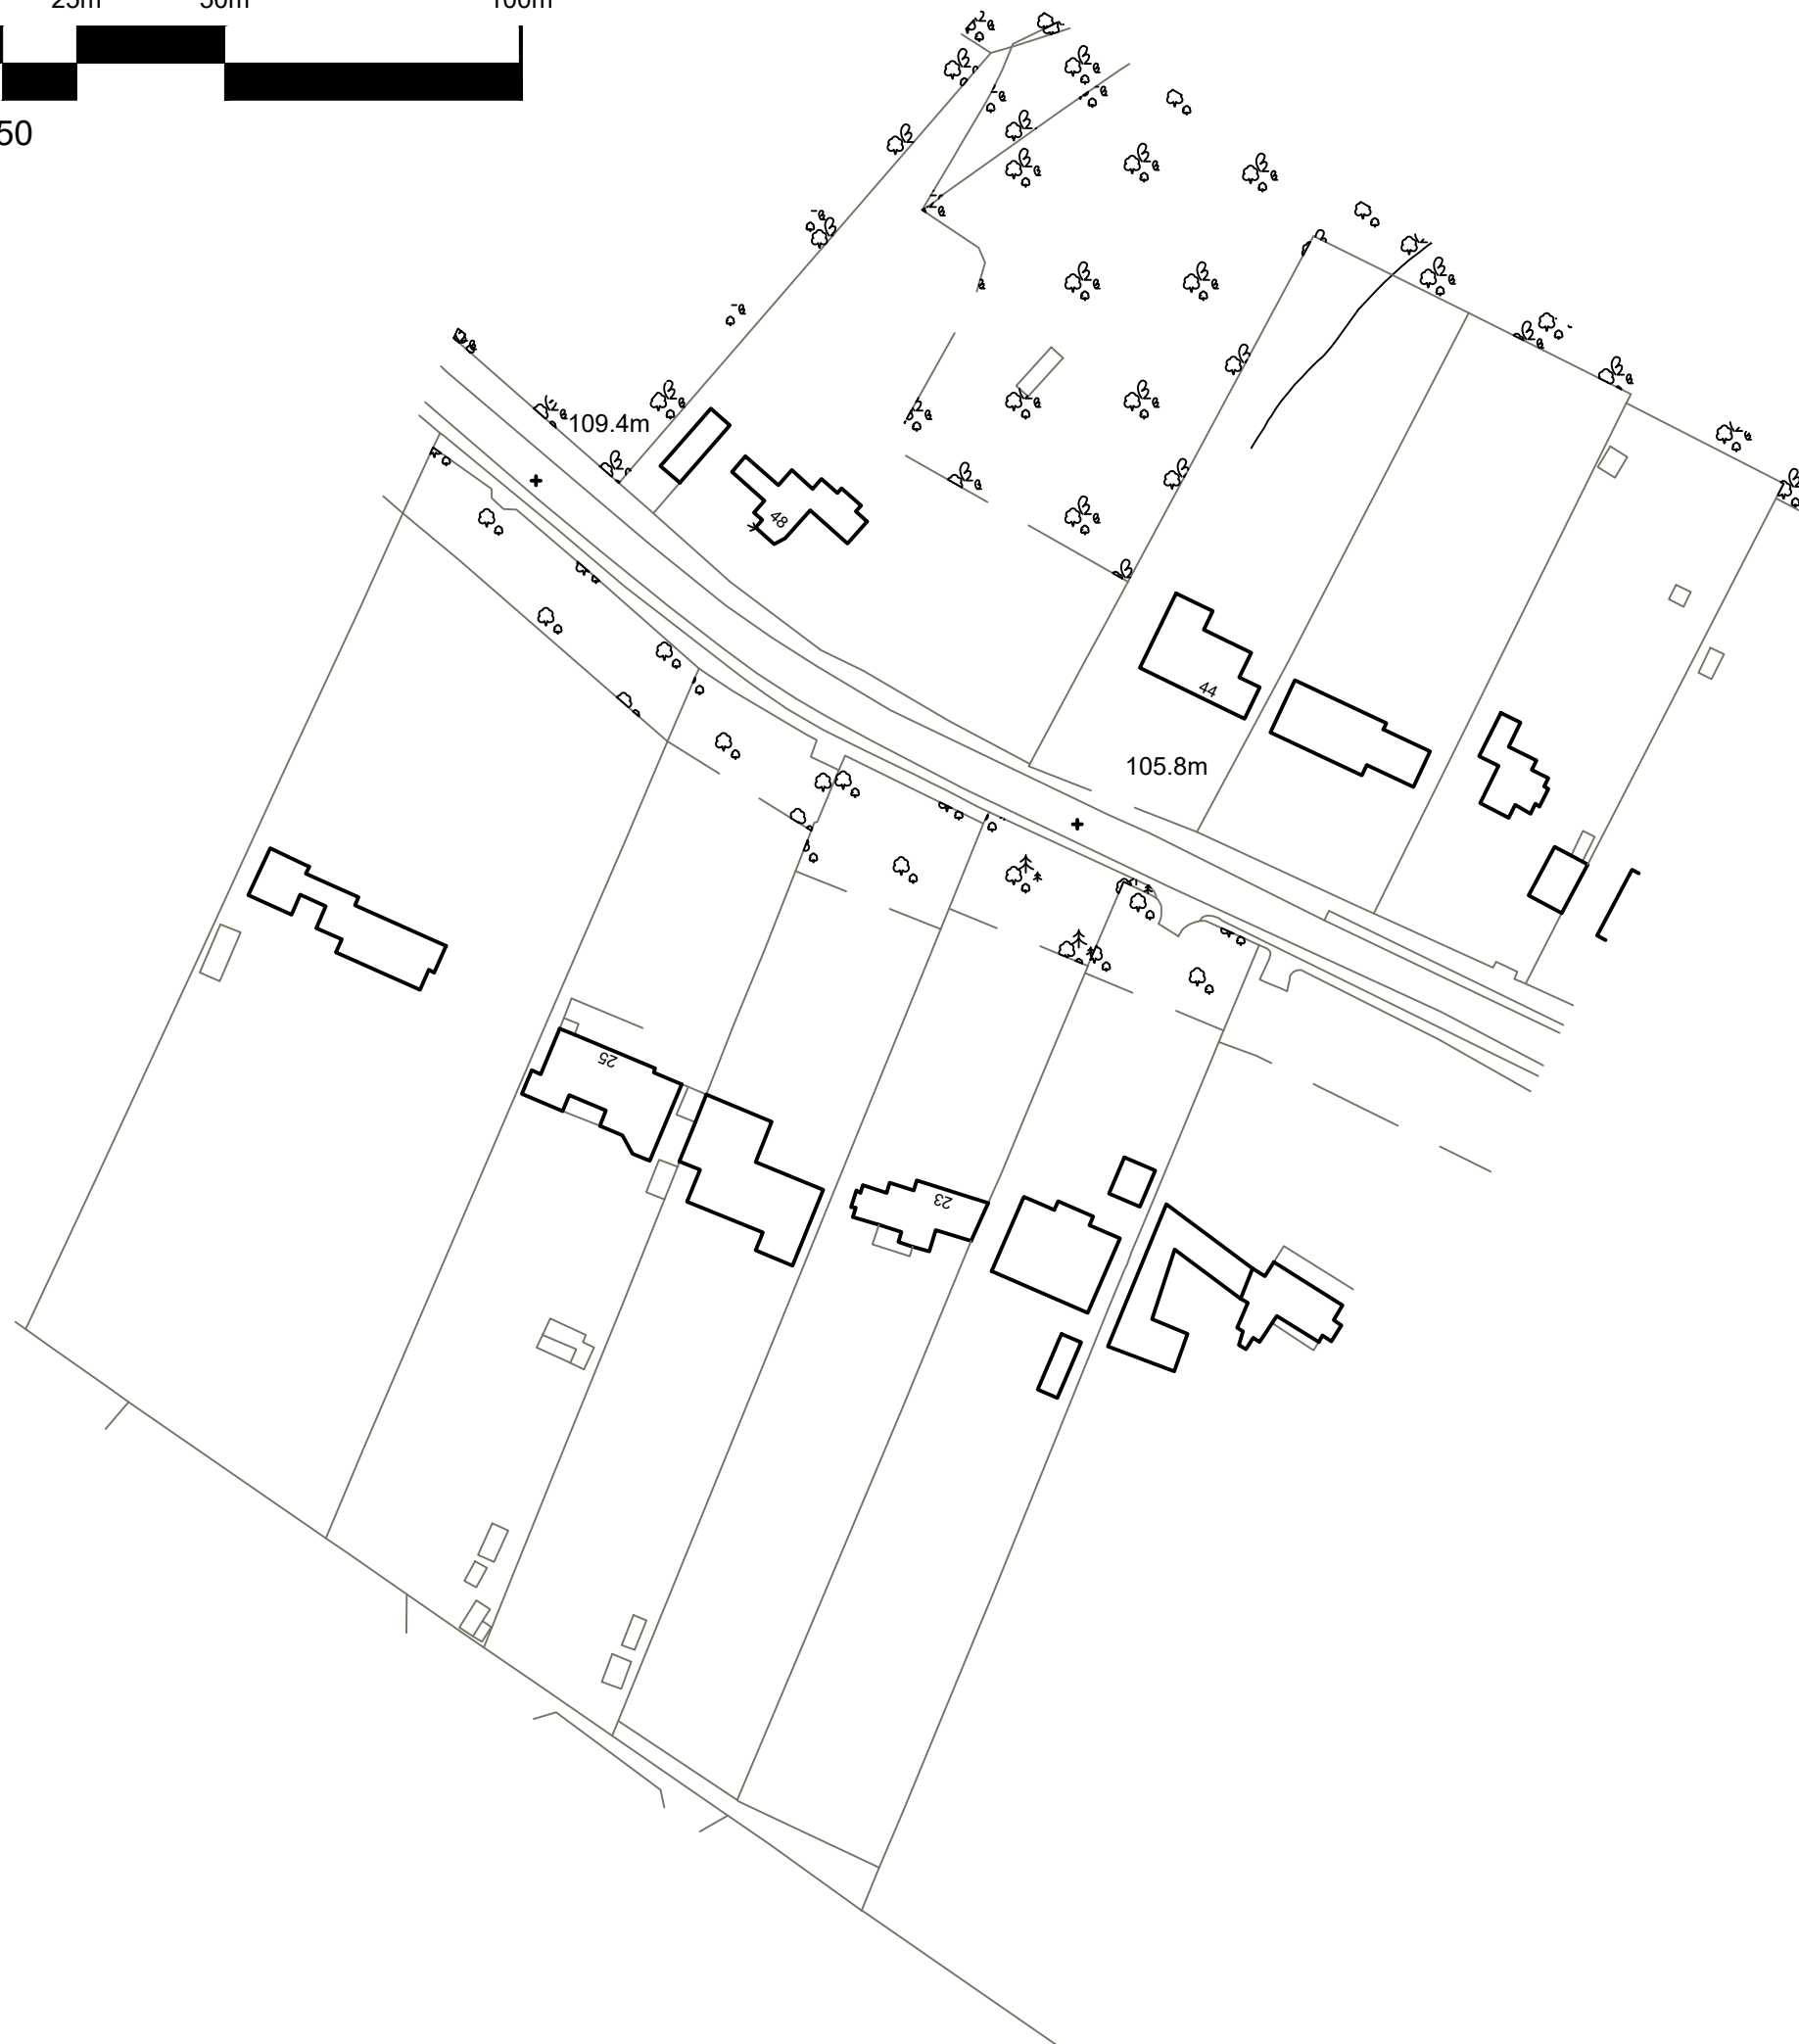


PLEASE NOTE:

- This drawing is for the purpose of design development ONLY and is NOT FOR CONSTRUCTION unless stated otherwise.
- Any construction details are indicative only and should not be used for setting out.
- Confirmation of sizes must be performed onsite prior to manufacture or construction of items using these dimensions.
- © Copyright Technical Detail Ltd 2017

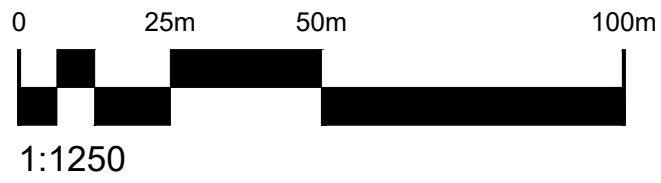

Rev: Details: Date:

**Technical Detail**  
design for the real world.  
☎: 01707 645 161  
✉: info@technicaldetail.co.uk  
[www.technicaldetail.co.uk](http://www.technicaldetail.co.uk)



Project:	44 The Ridgeway Cuffley EN6 4BA	Drawn By:	SOM
Drawing Title:	LOCATION PLAN A3	Date Drawn:	18/01/2017
Scale:	1:1250	Drawing Number:	TDC027/PL/01
Rev:	-	Rev:	-