


PLEASE NOTE:  
 - This drawing is for the purpose of design development ONLY and is NOT FOR CONSTRUCTION unless stated otherwise.  
 - Do not scale.  
 - Any construction details are indicative only and should not be used for setting out.  
 - Confirmation of sizes must be performed onsite prior to manufacture or construction of items using these dimensions.  
 - © Copyright Technical Detail Ltd 2020

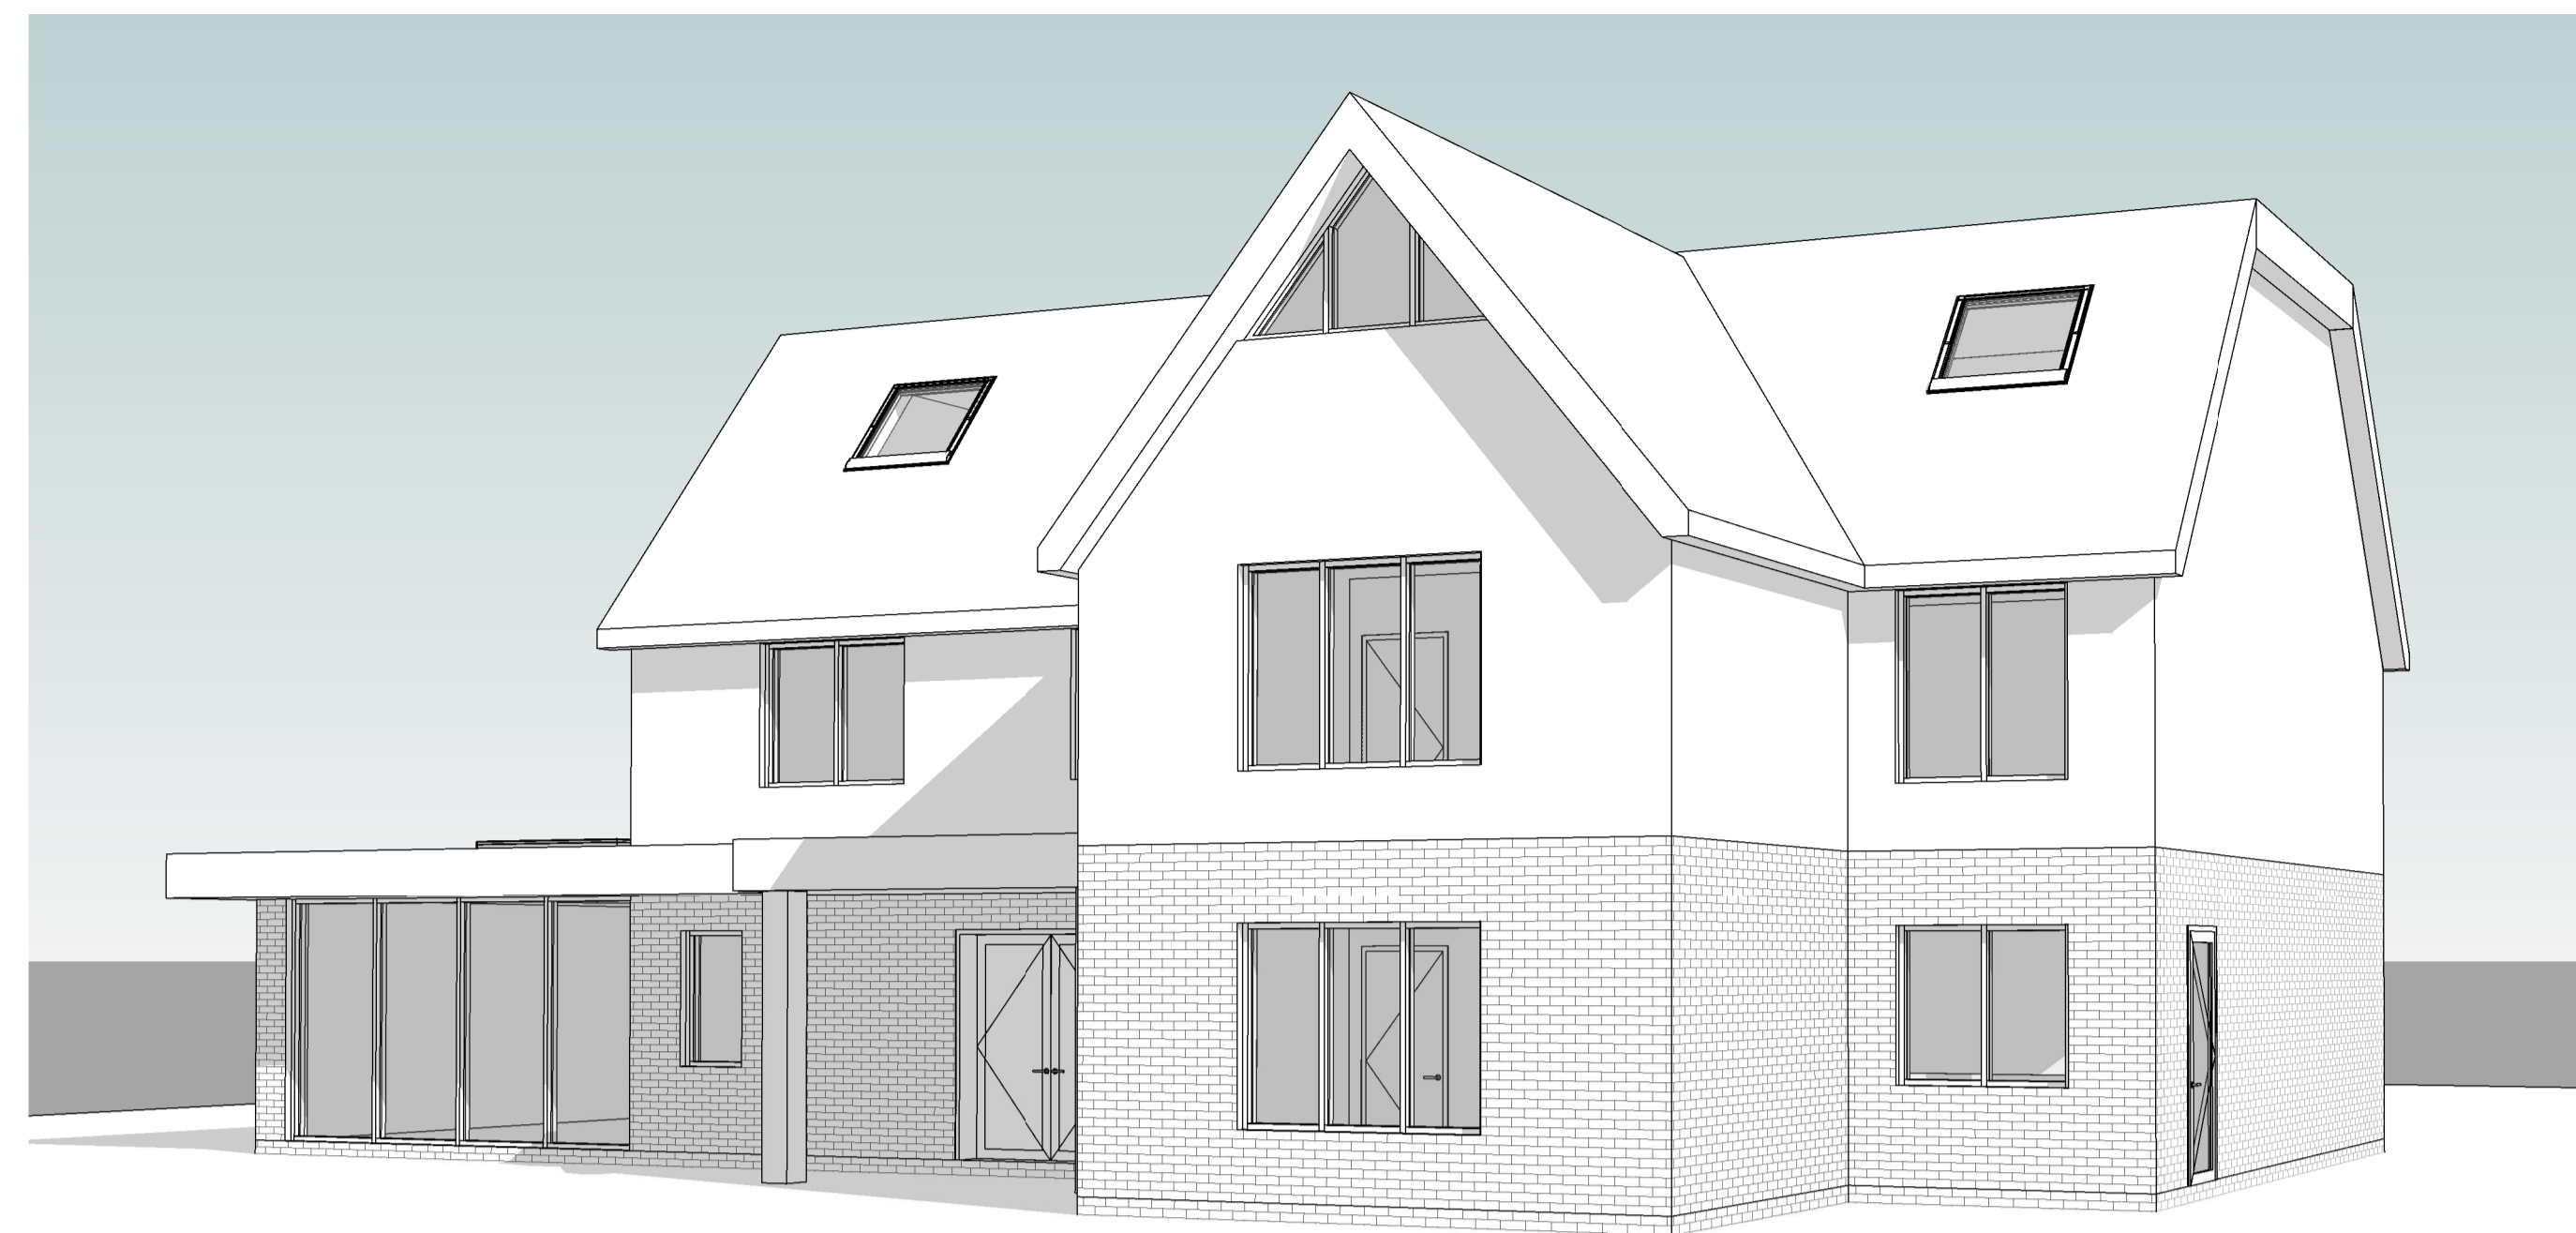

2 3D View 1



1 Proposed Front Elevation  
 1:50

