


PLEASE NOTE:
 - This drawing is for the purpose of design development ONLY and is NOT FOR CONSTRUCTION unless stated otherwise.
 - Do not scale.
 - Any construction details are indicative only and should not be used for setting out.
 - Confirmation of sizes must be performed onsite prior to manufacture or construction of items using these dimensions.
 - © Copyright Technical Detail Ltd 2020



2 3D View 2

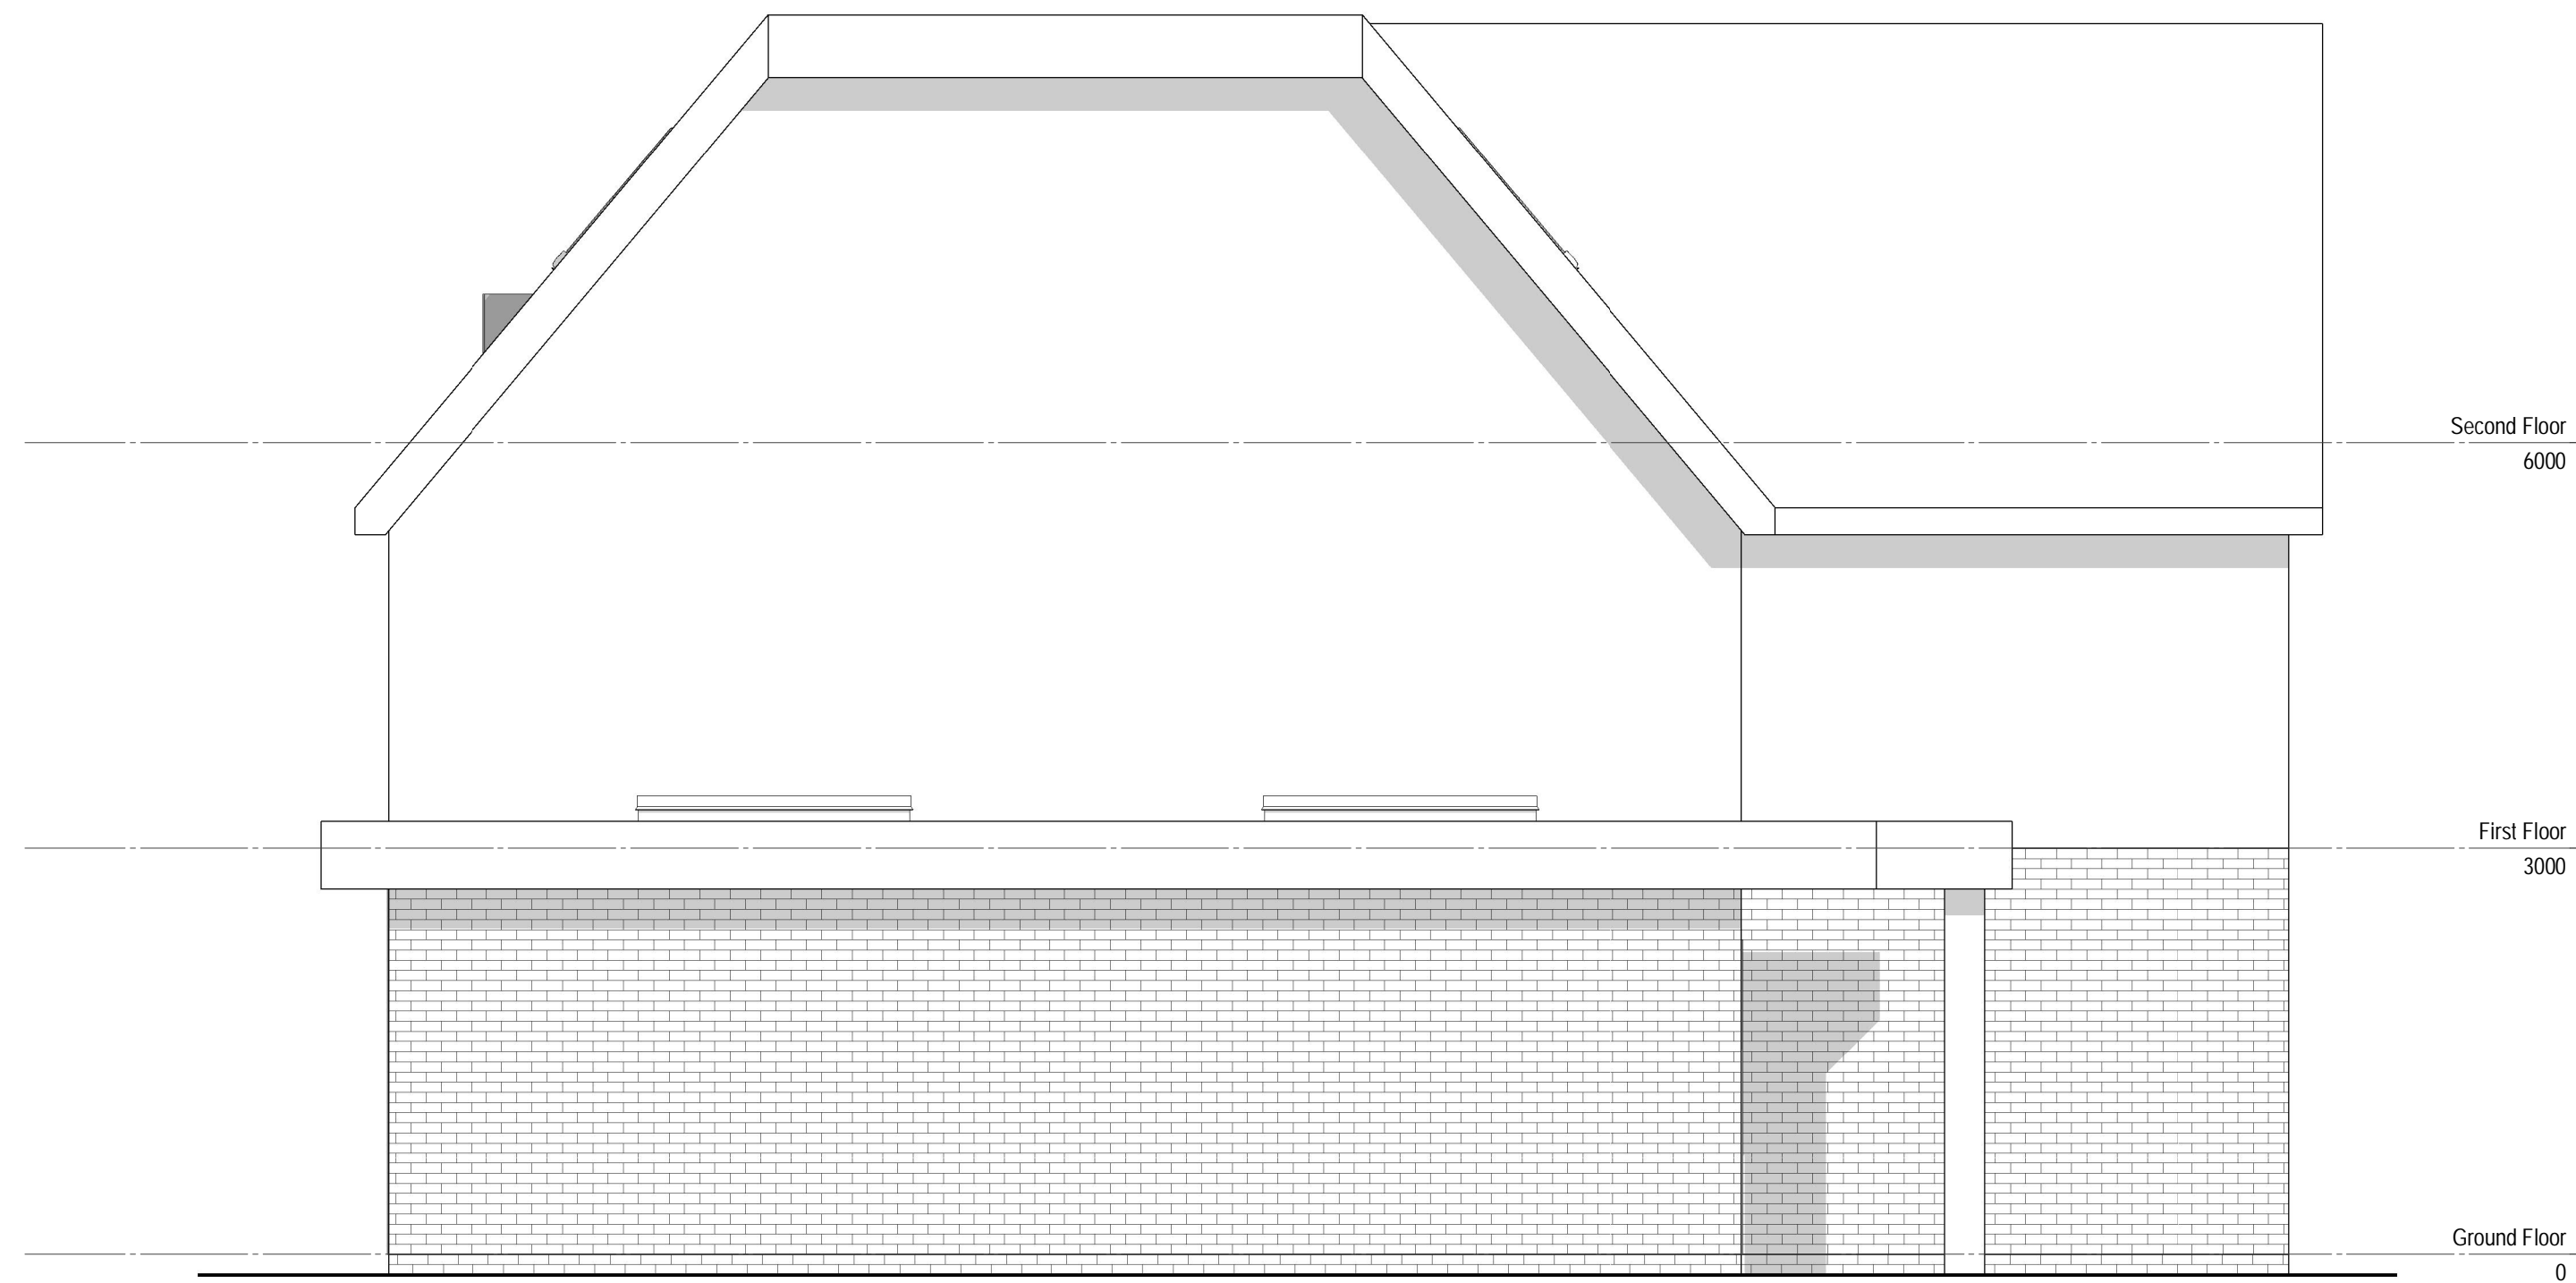

1 Proposed Side 1 Elevation
1 : 50

