




PLEASE NOTE:
 • This drawing is for the purpose of design development ONLY and is NOT FOR CONSTRUCTION unless stated otherwise.
 • Any construction details are indicative only and should not be used for setting out.
 • Confirmation of sizes must be performed onsite prior to manufacture or construction of items using these dimensions.
 • © Copyright Technical Detail Ltd 2019

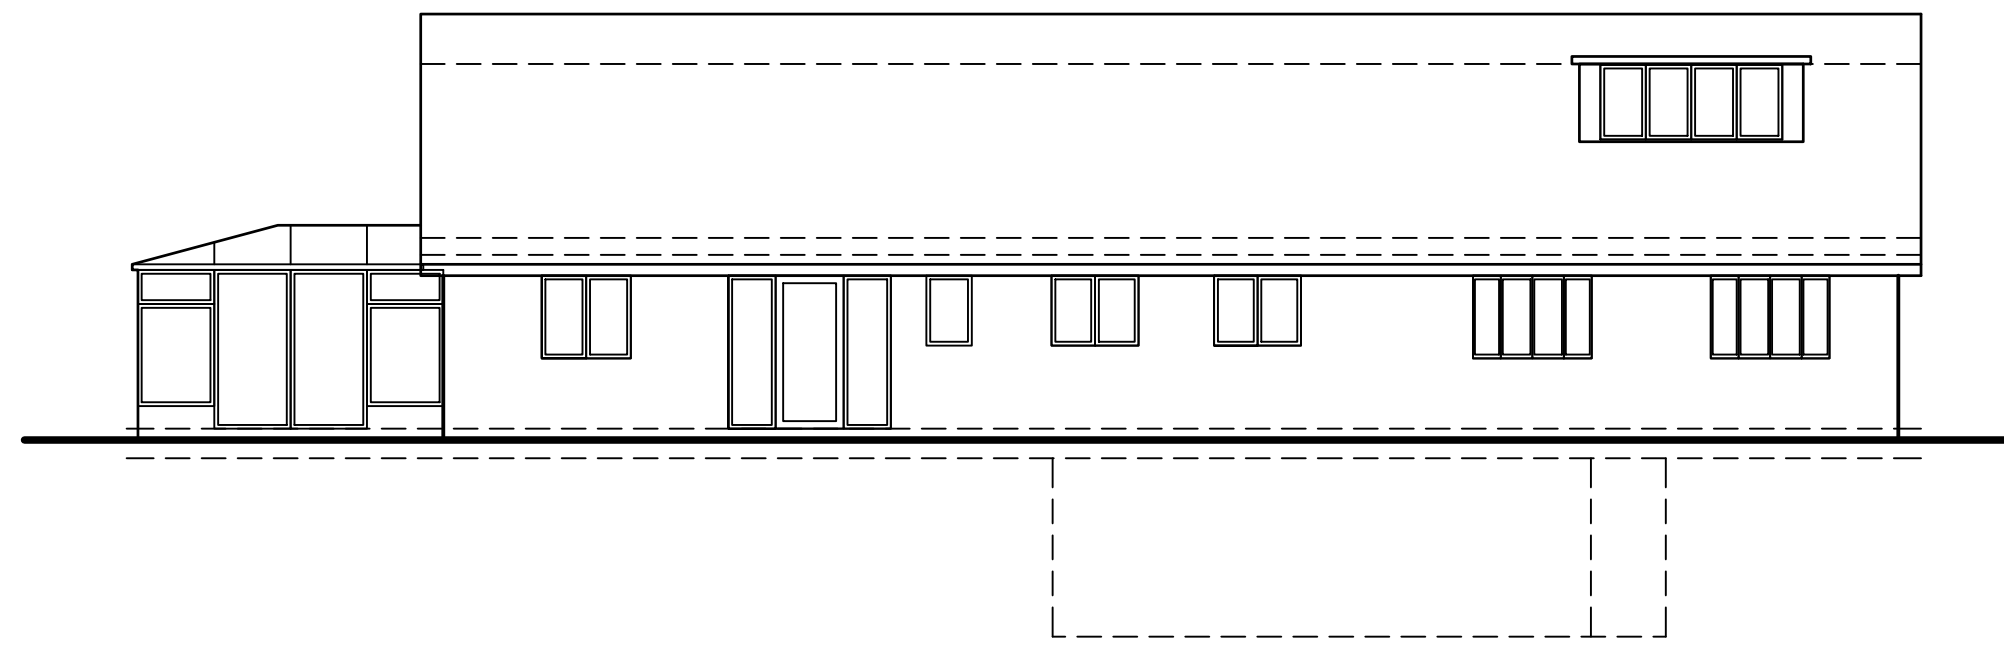


EXISTING FRONT
 ELEVATION (scale 1:100)

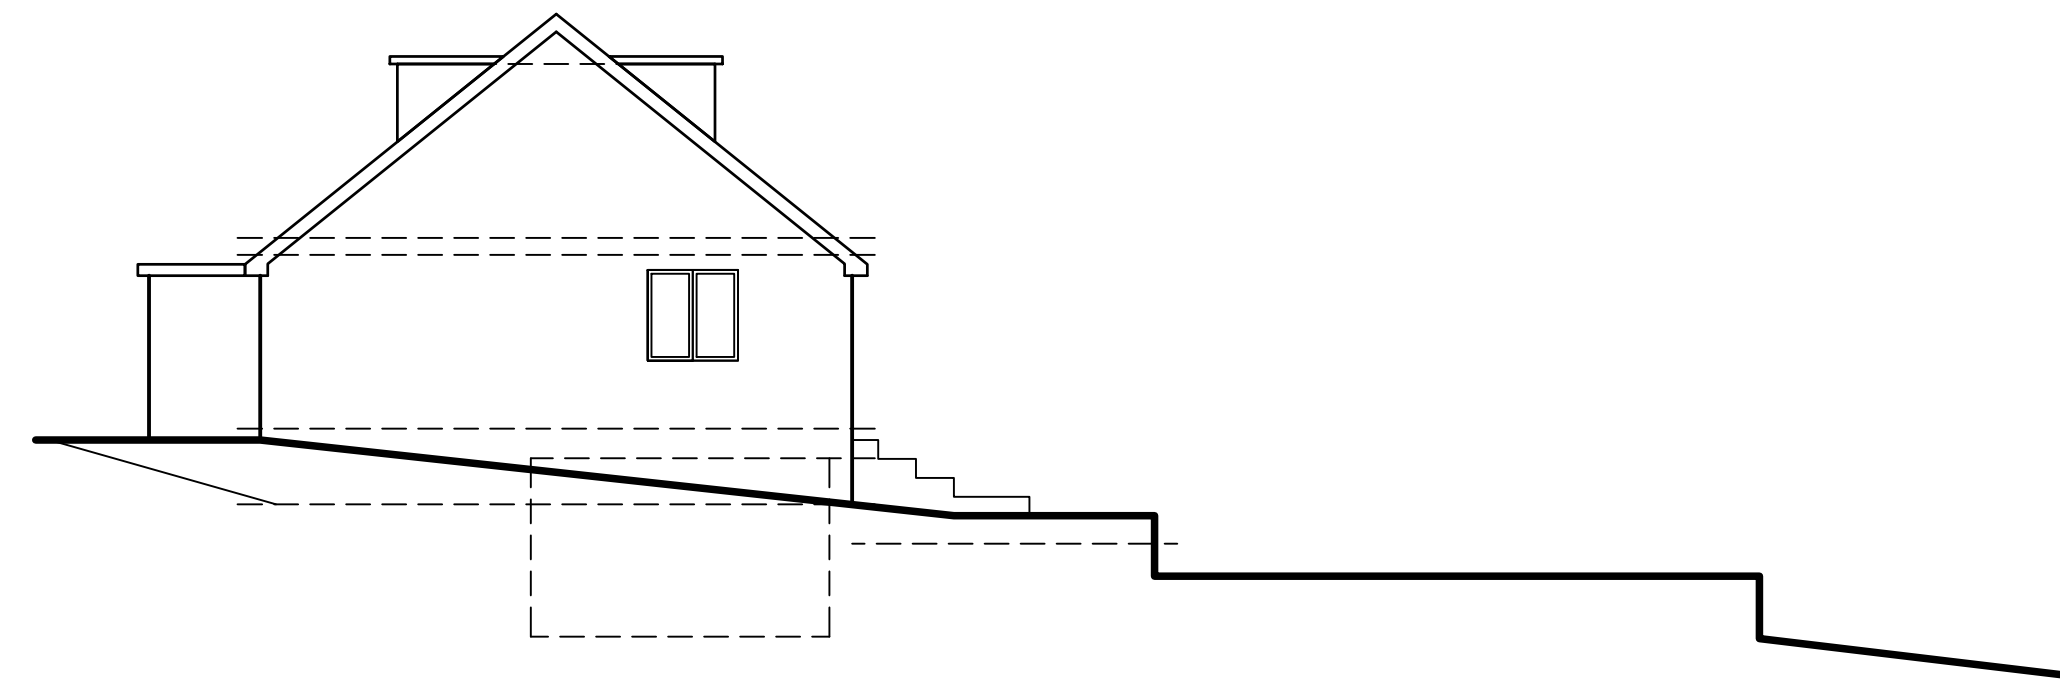

EXISTING SIDE (FACING FARM)
 ELEVATION (scale 1:100)

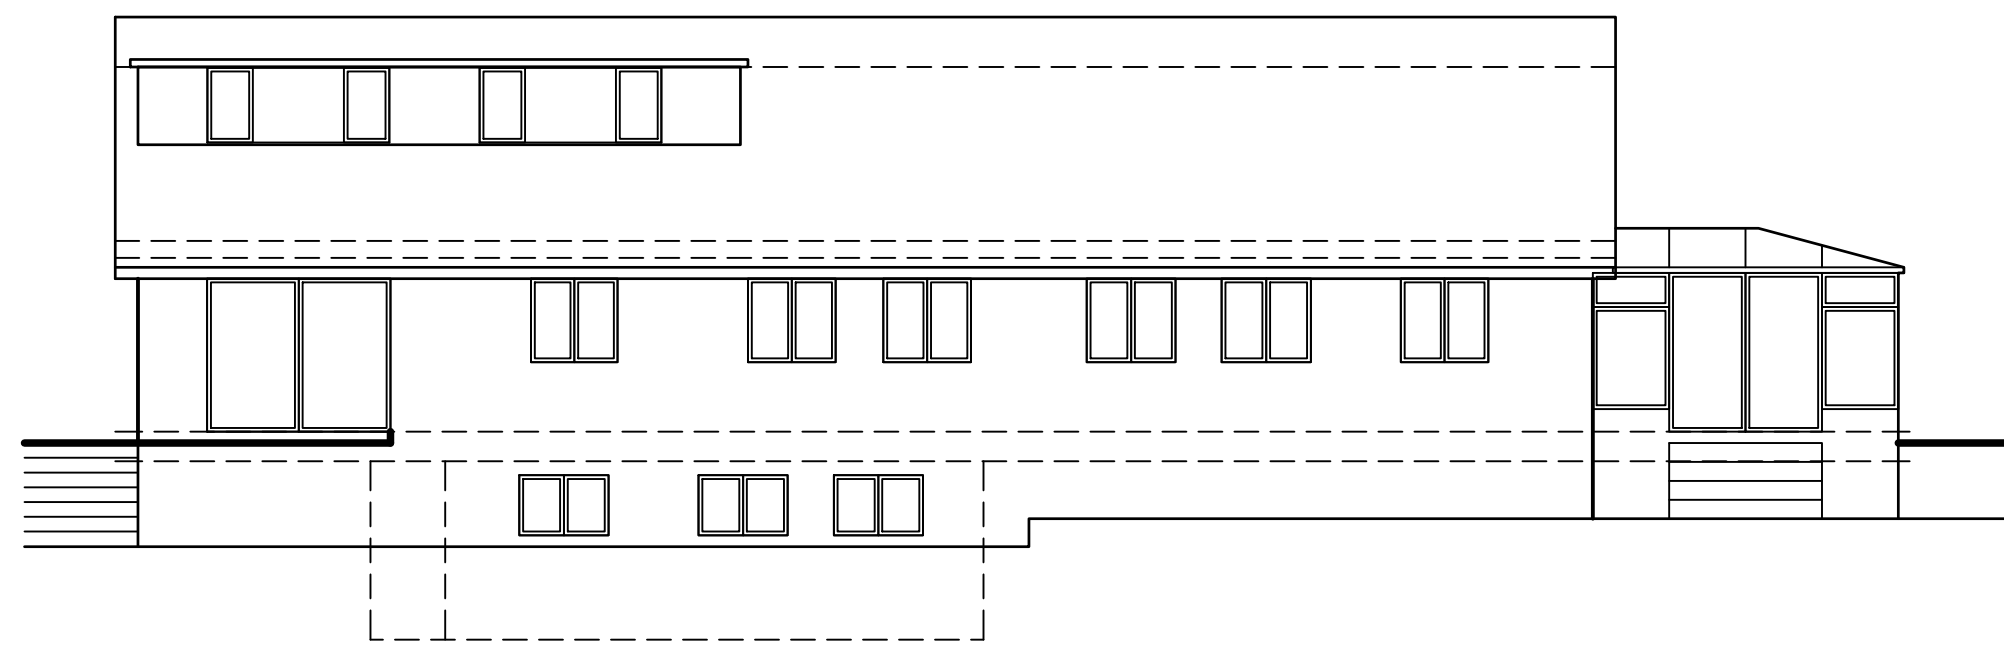

EXISTING REAR
 ELEVATION (scale 1:100)

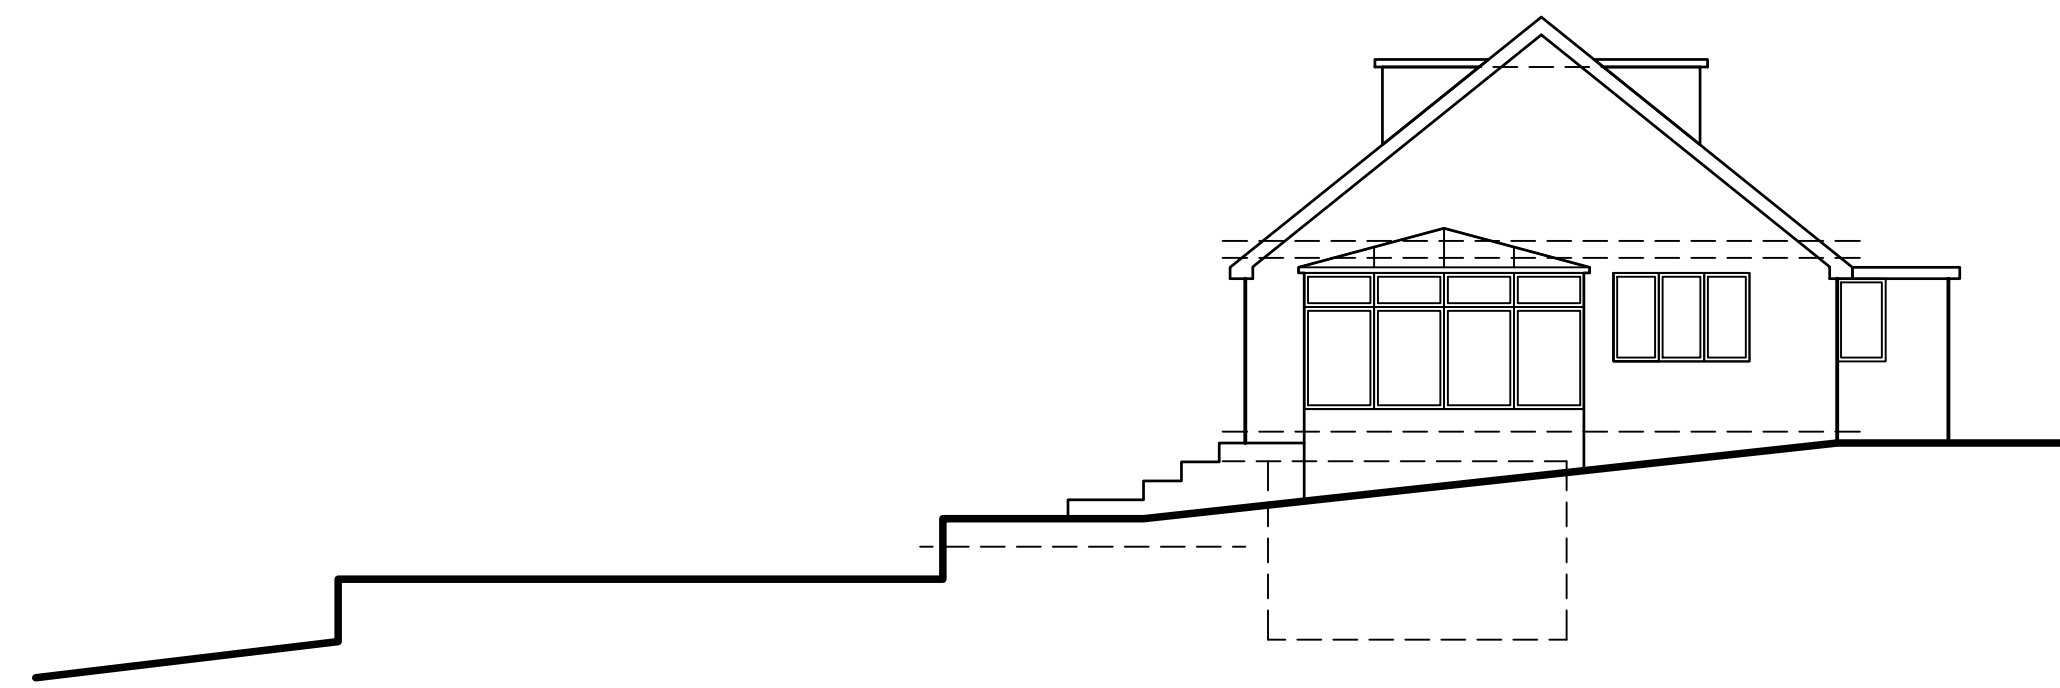

EXISTING SIDE (FACING ROAD)
 ELEVATION (scale 1:100)

Rev:	Details:	Date:
TECHNICALDETAIL DESIGN FOR THE REAL WORLD		
<small>WWW.TECHNICALDETAIL.CO.UK 01707 645161 INFO@TECHNICALDETAIL.CO.UK 66A HIGH STREET POTTERS BAR HERTS EN6 5AB</small>		
Project:	Drawn By:	
Manor House	TR	
Vineyards Road	Date Drawn:	
Cuffley, EN6 4PQ	07/06/2021	
Drawing Title:	Drawing Number:	
EXISTING ELEVATIONS	TDC065/EX/011	
A1	Scale:	Rev:
	1:100	-