



GENERAL NOTES


1. This drawing is for the purpose of design development ONLY and is NOT FOR CONSTRUCTION unless stated otherwise
2. Do not scale
3. Any construction details are indicative only and should not be used for setting out
4. Confirmation of sizes must be performed onsite prior to manufacture or construction of items using these dimensions
5. Due to the nature of refurbishments, Technical Detail Ltd should be contacted immediately regarding any discrepancies
6. © Copyright Technical Detail Ltd 2022
7. It is the duty of the building owner to ensure all party wall agreements are in place for all associated works

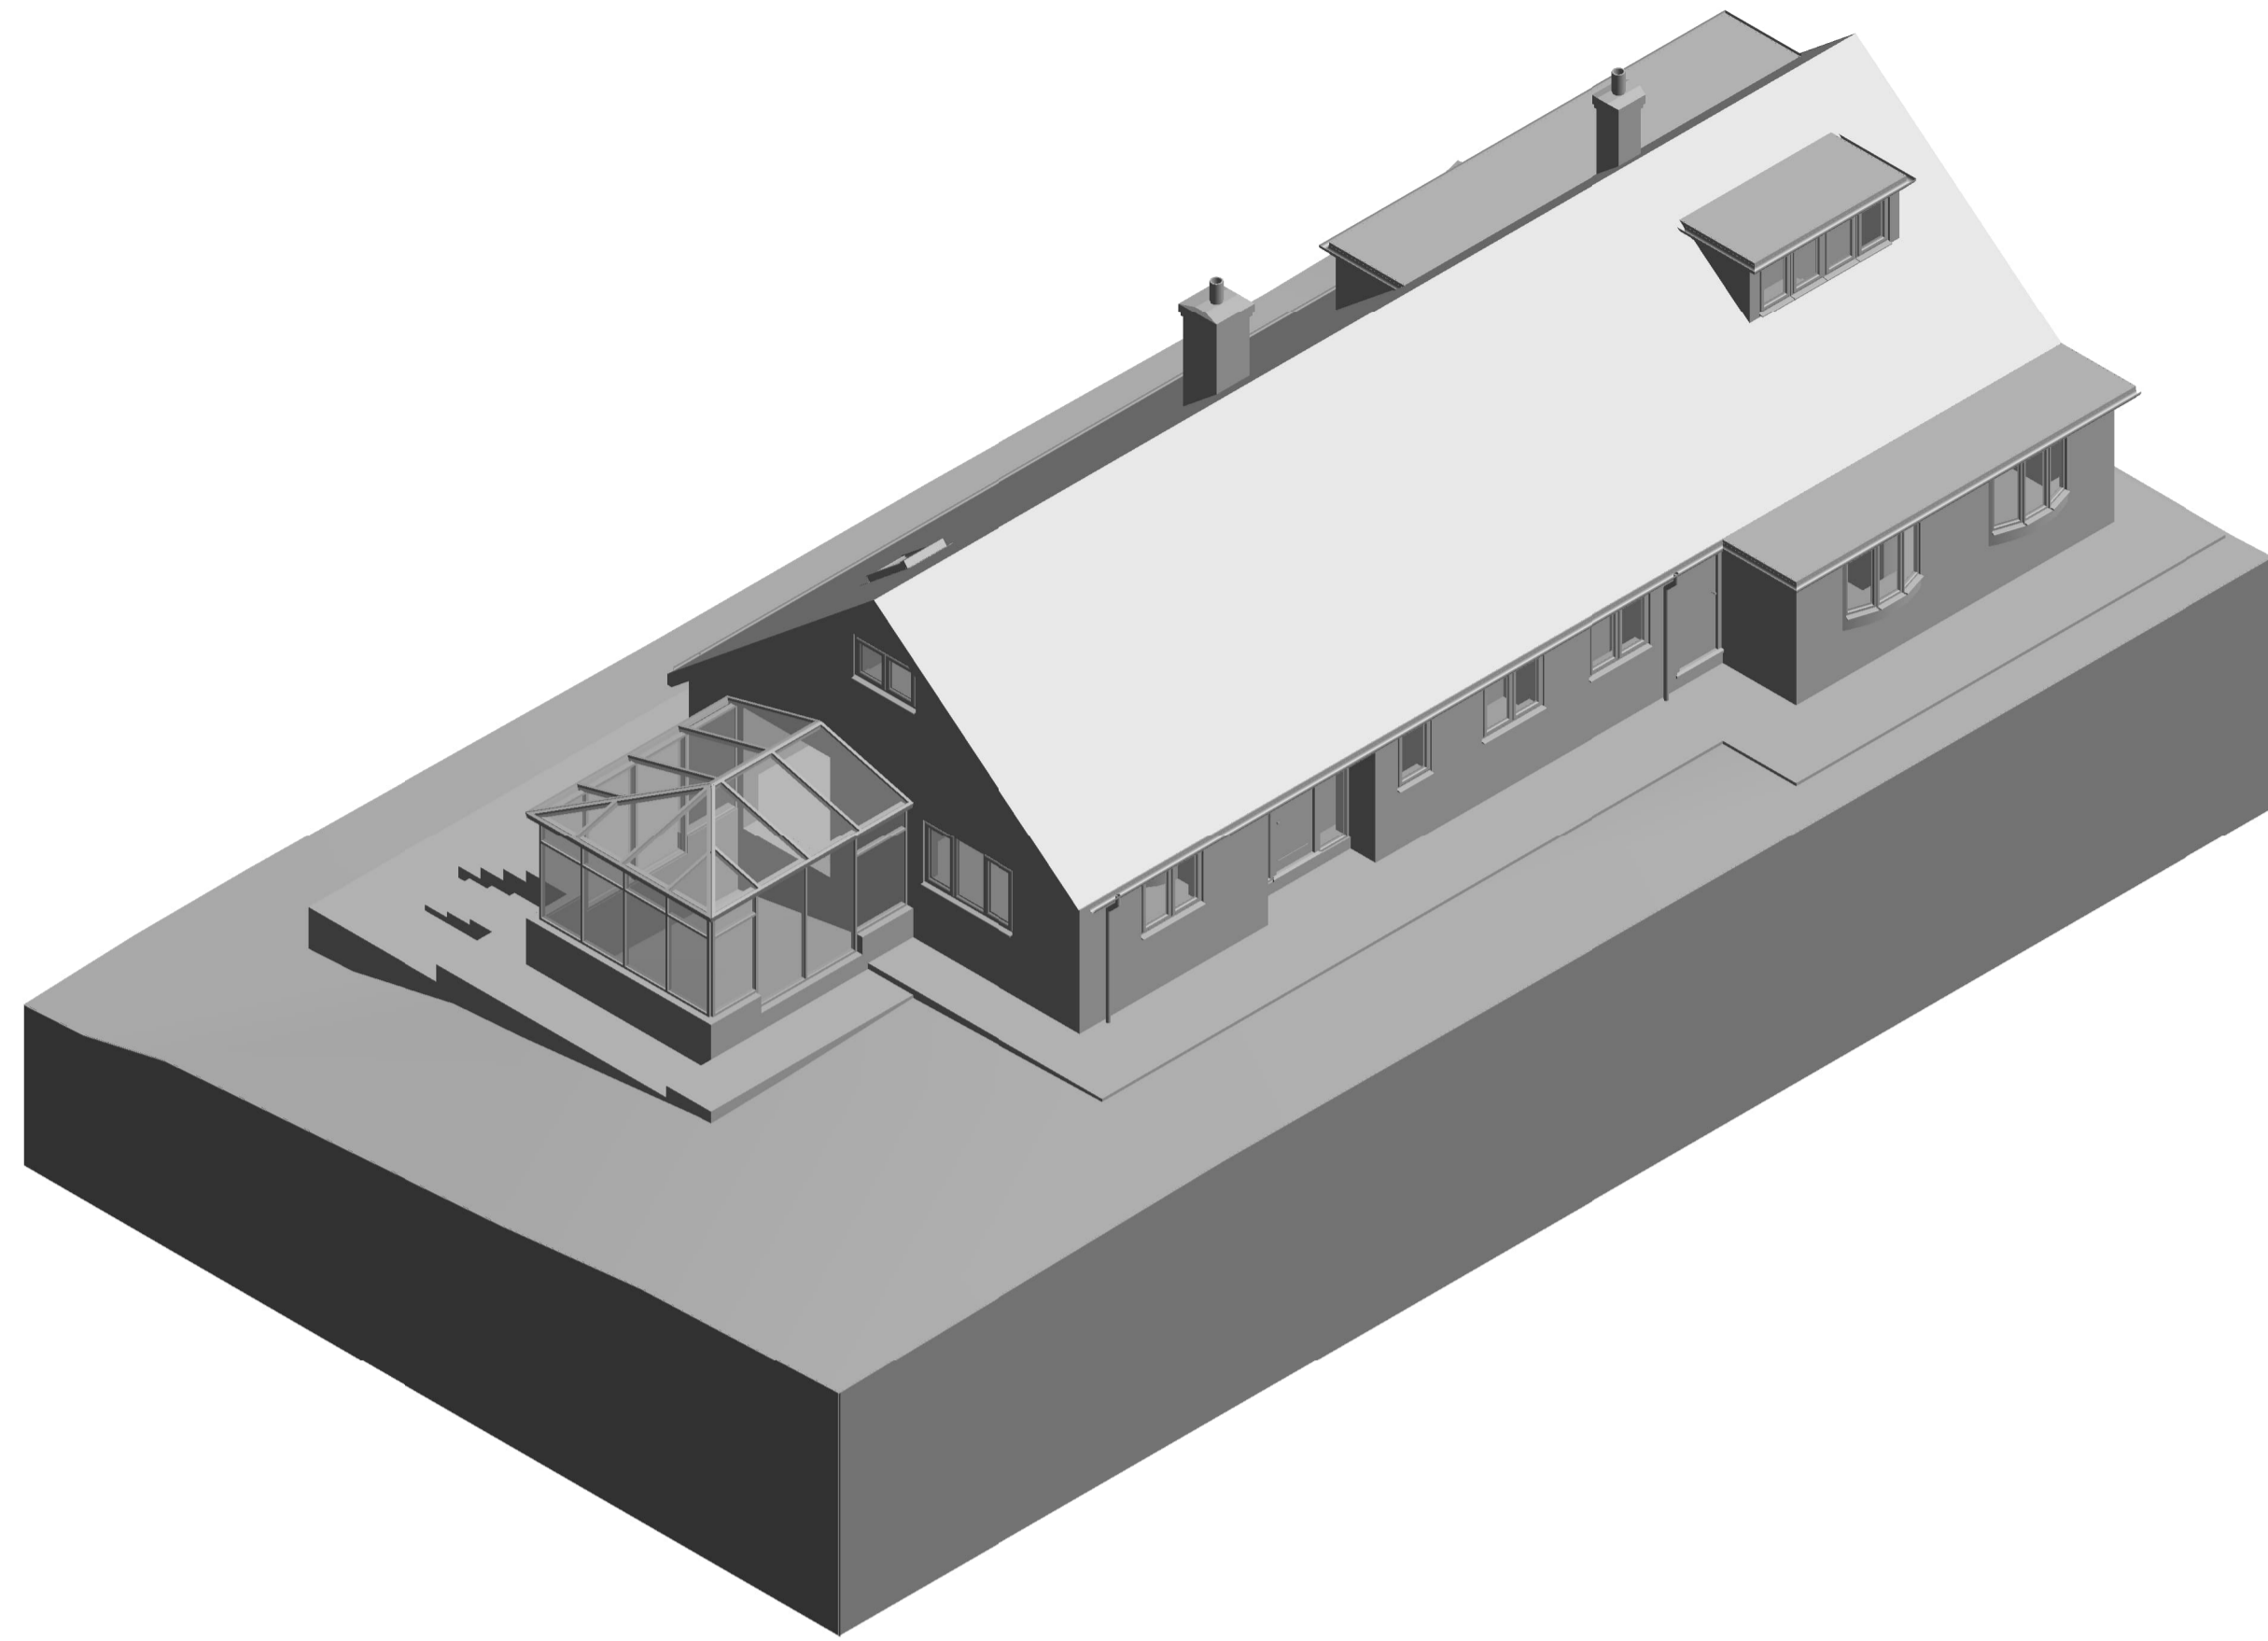


1 Existing 3D View 1

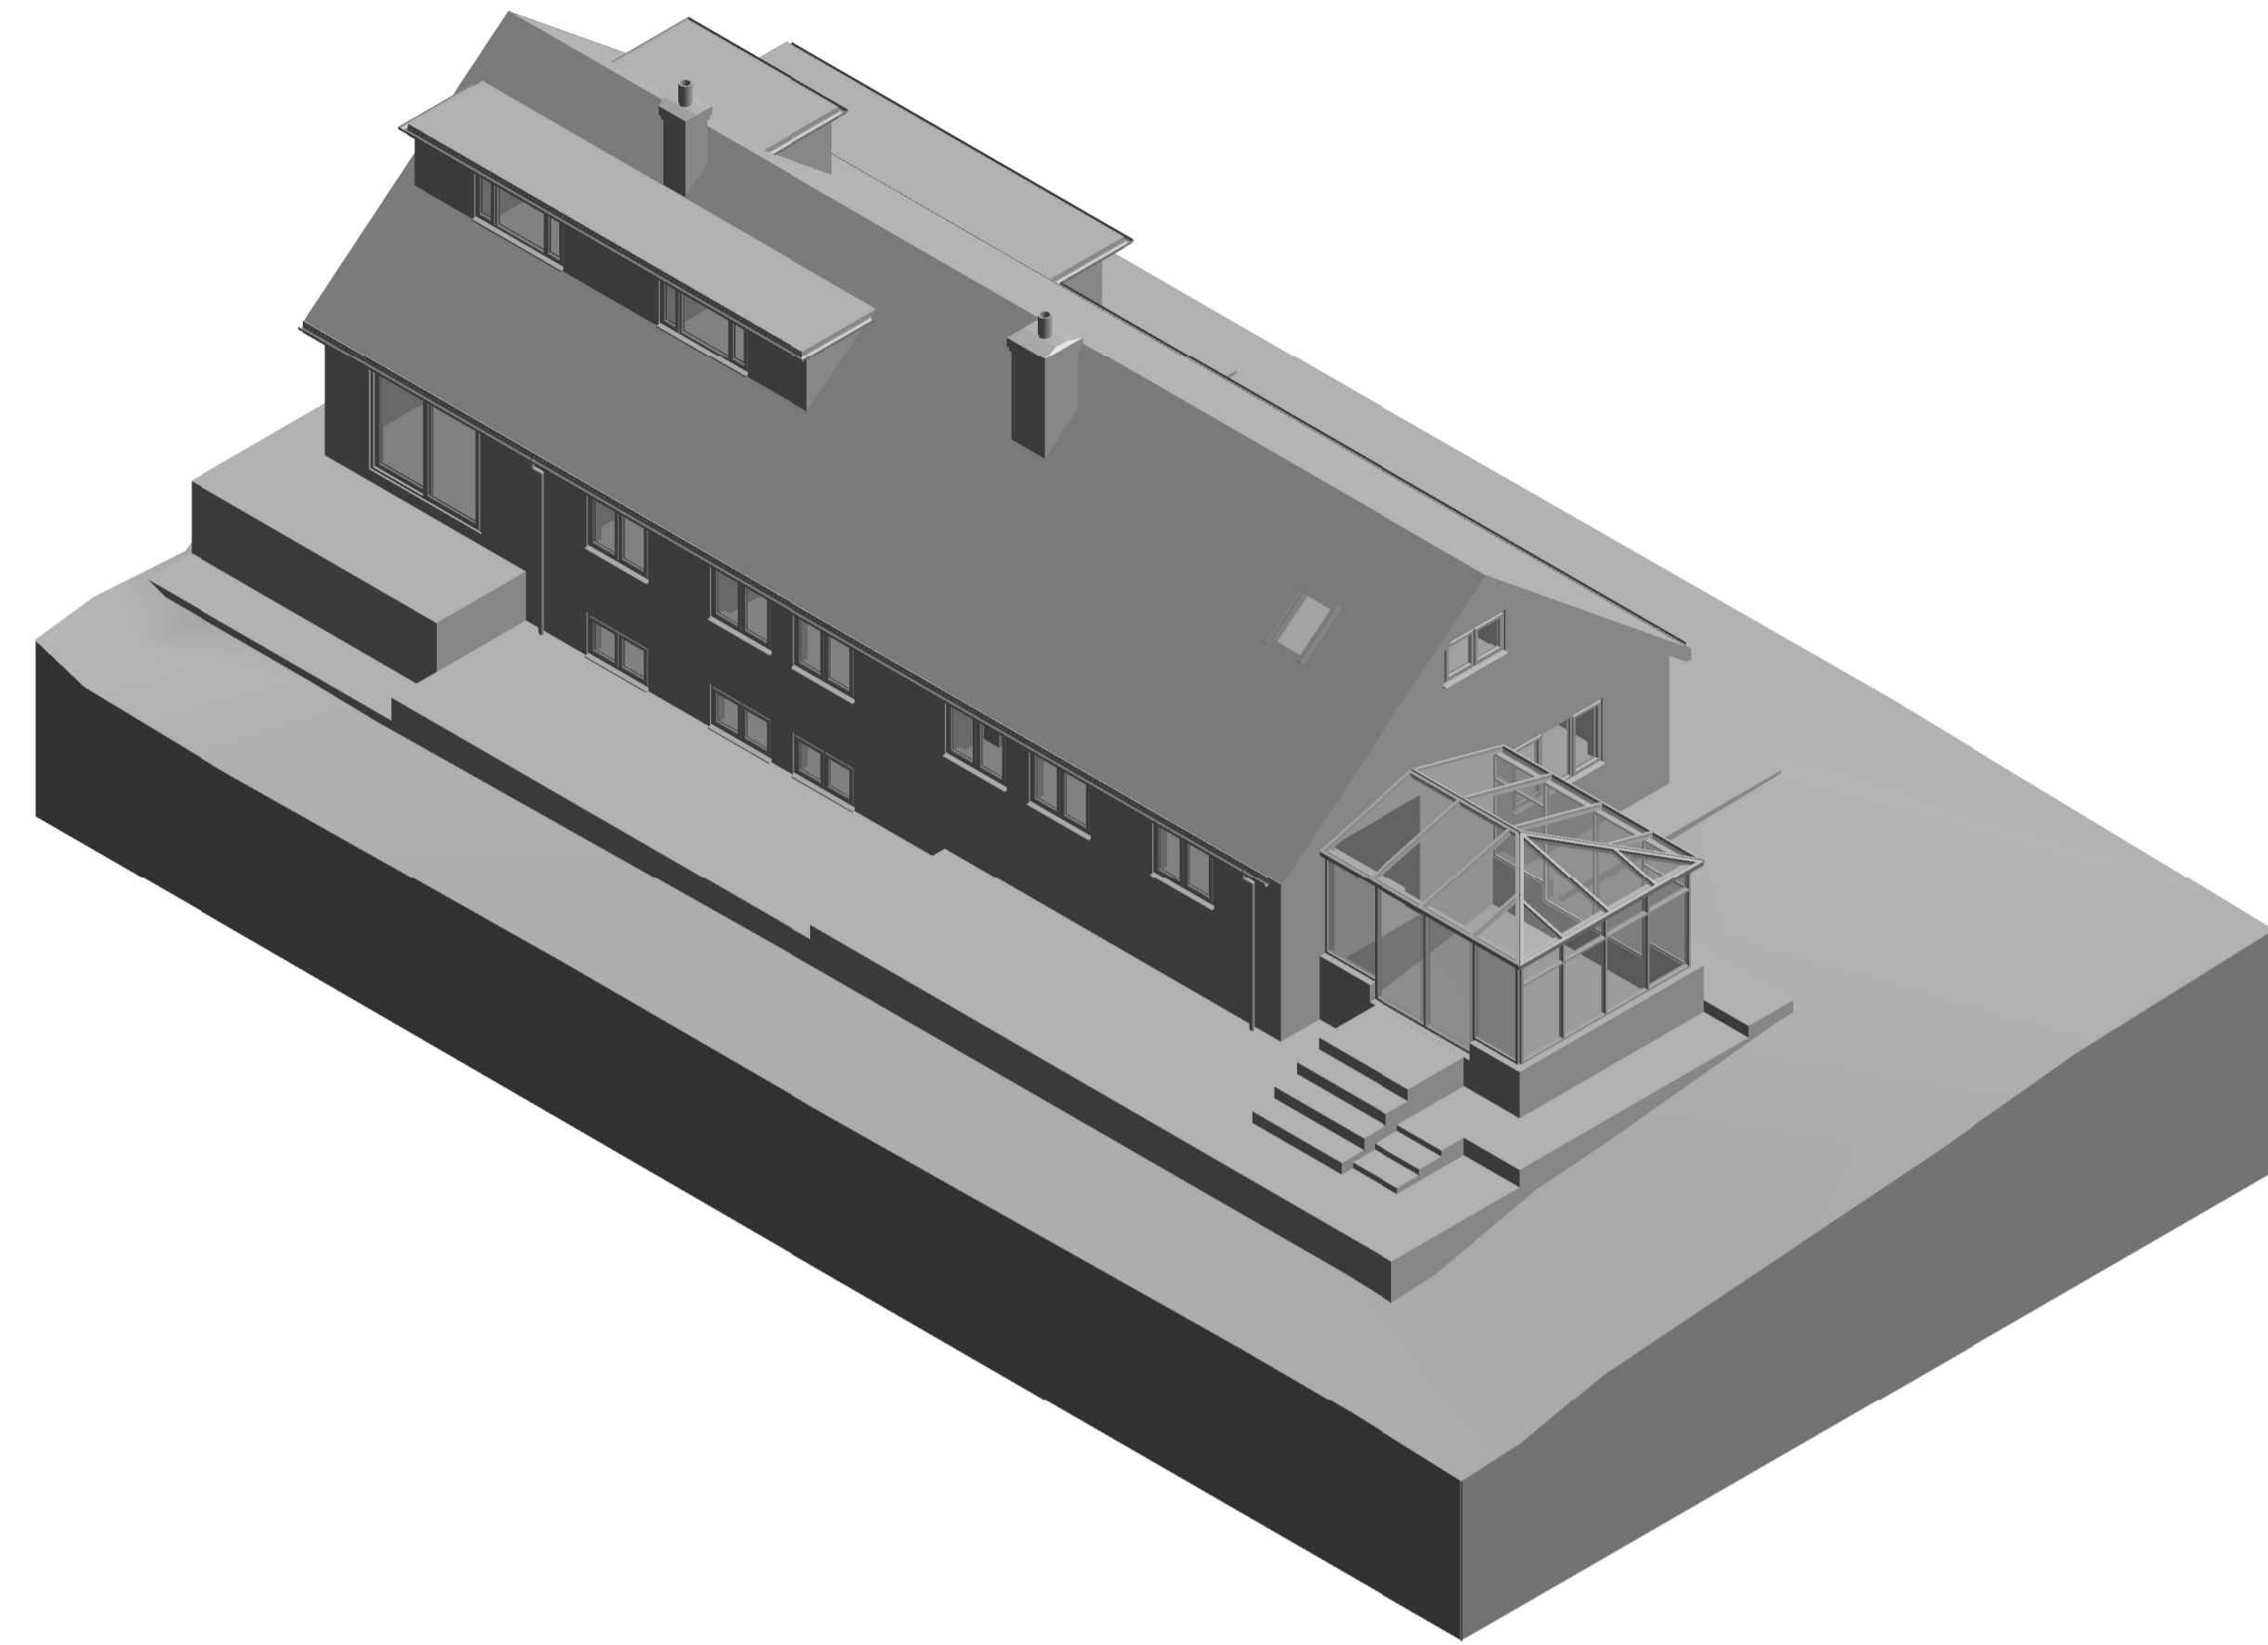

2 Existing 3D View 2

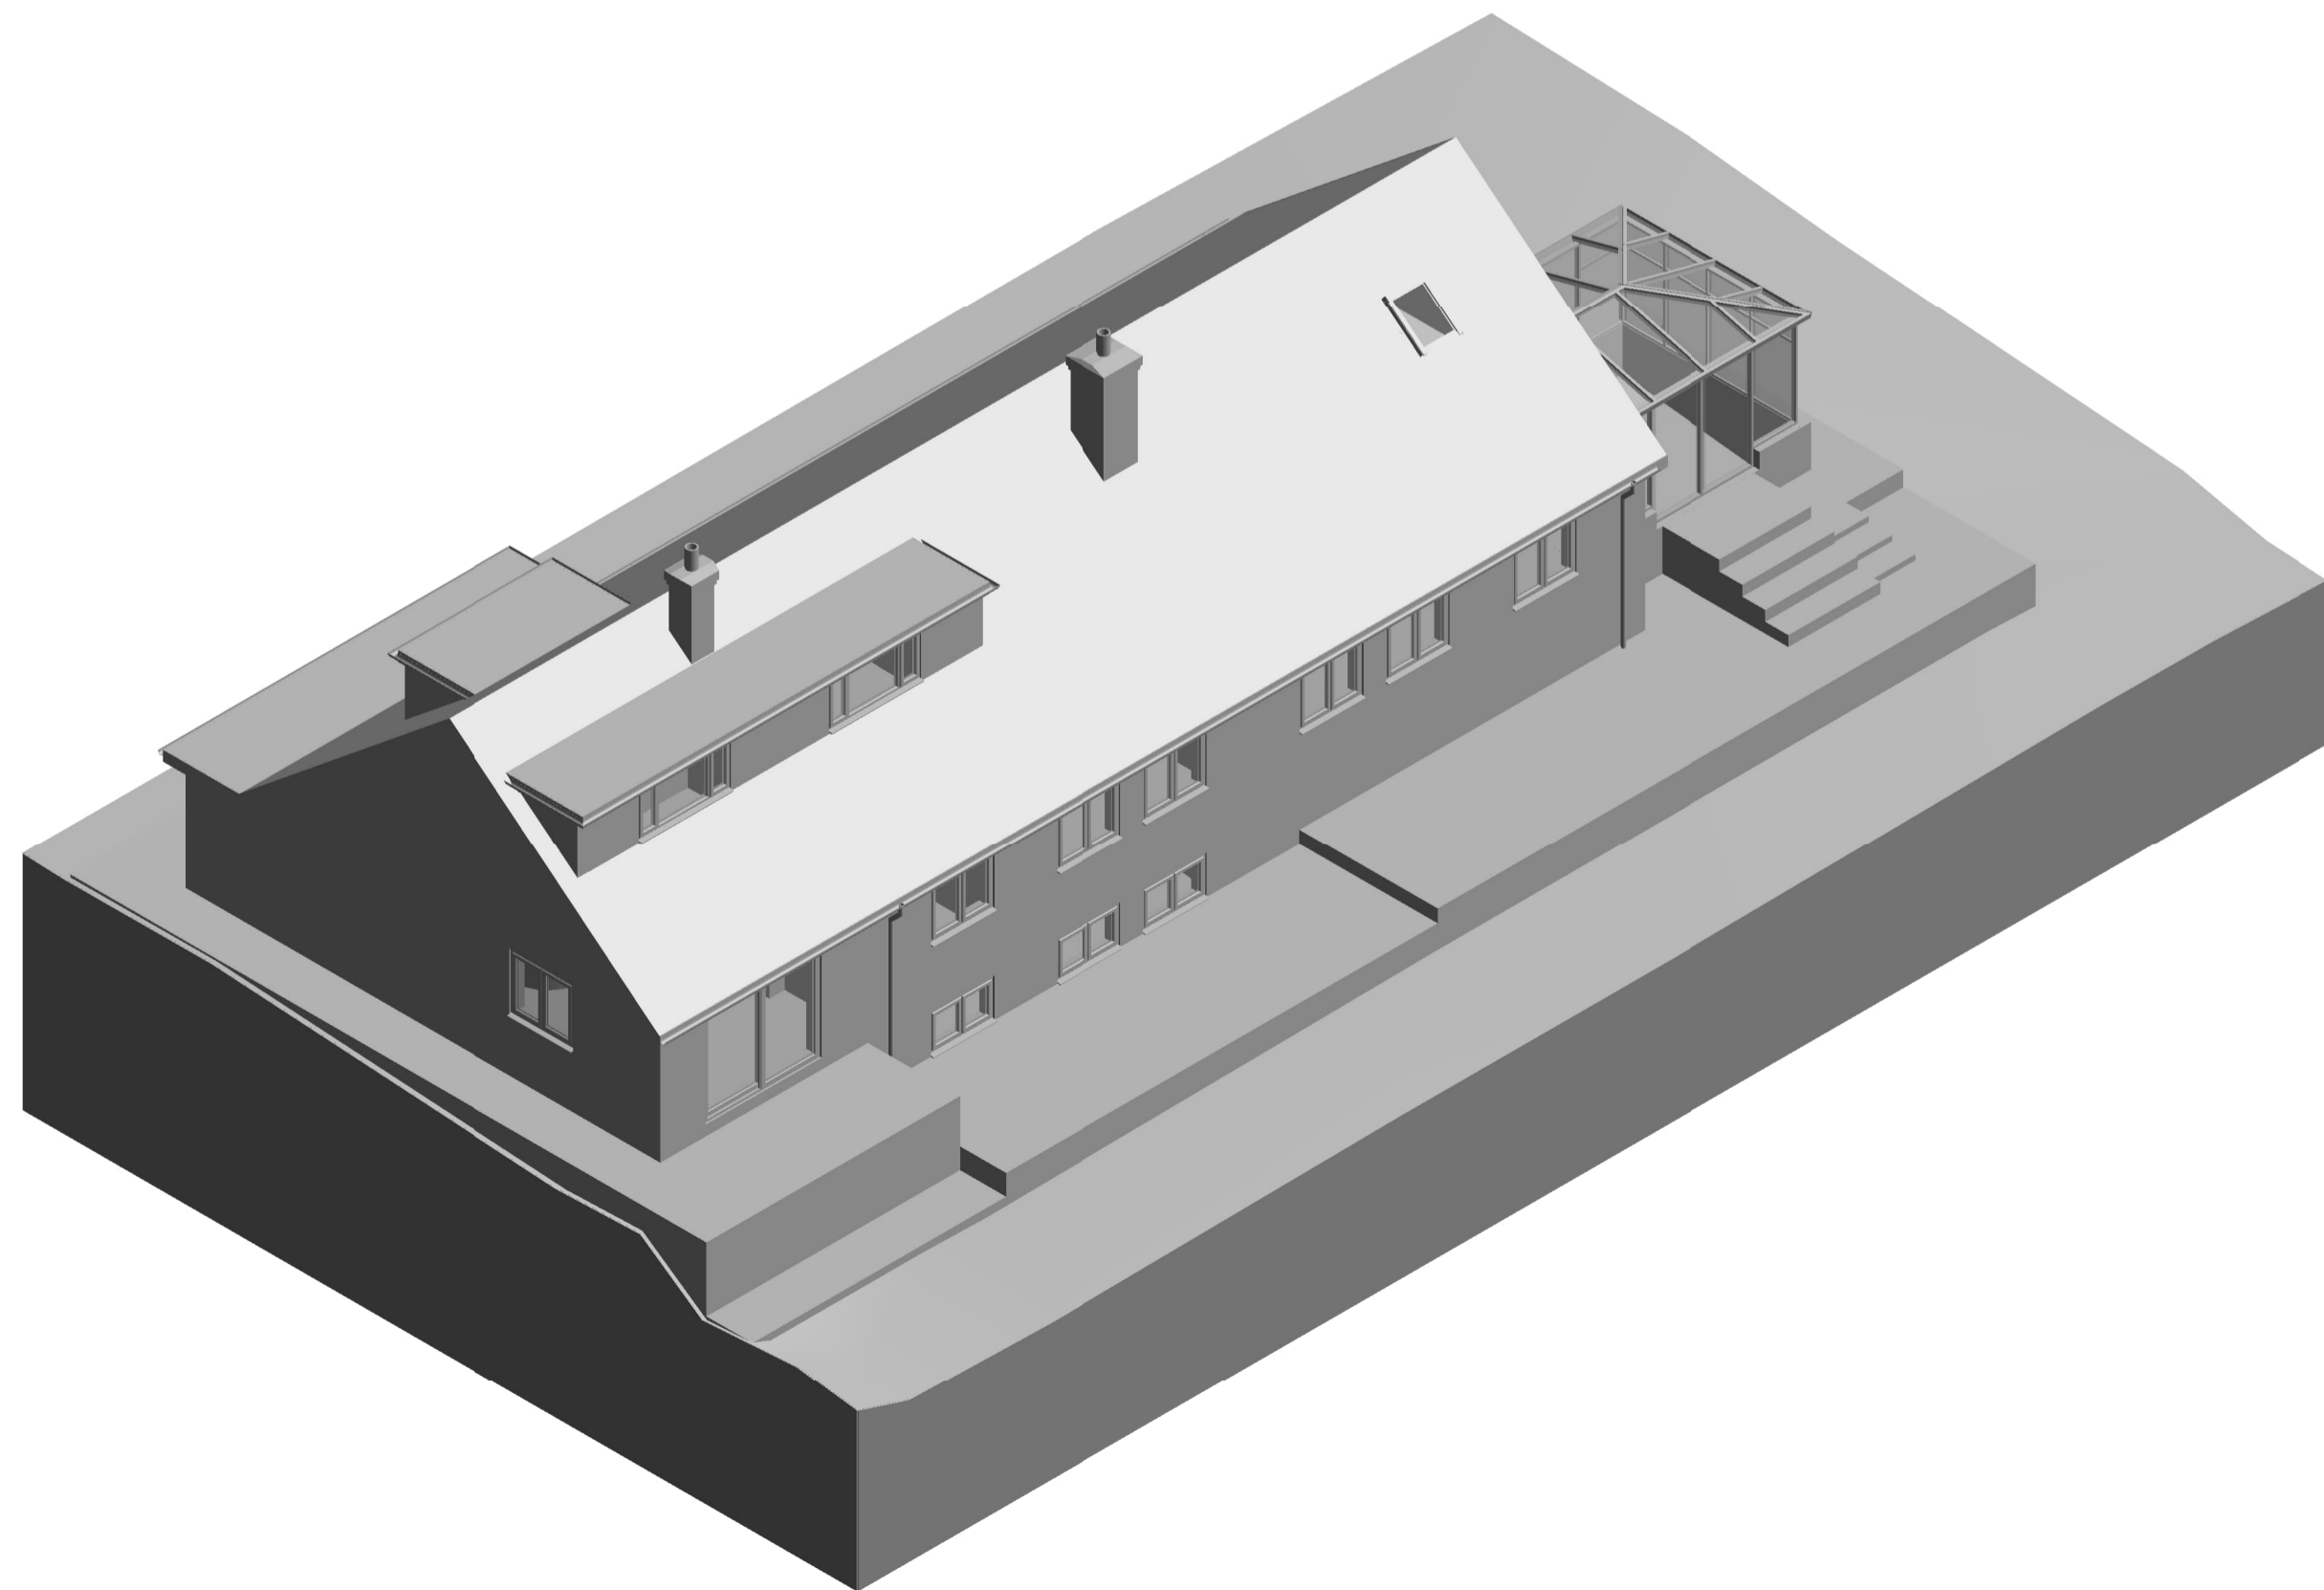

3 Existing 3D View 3

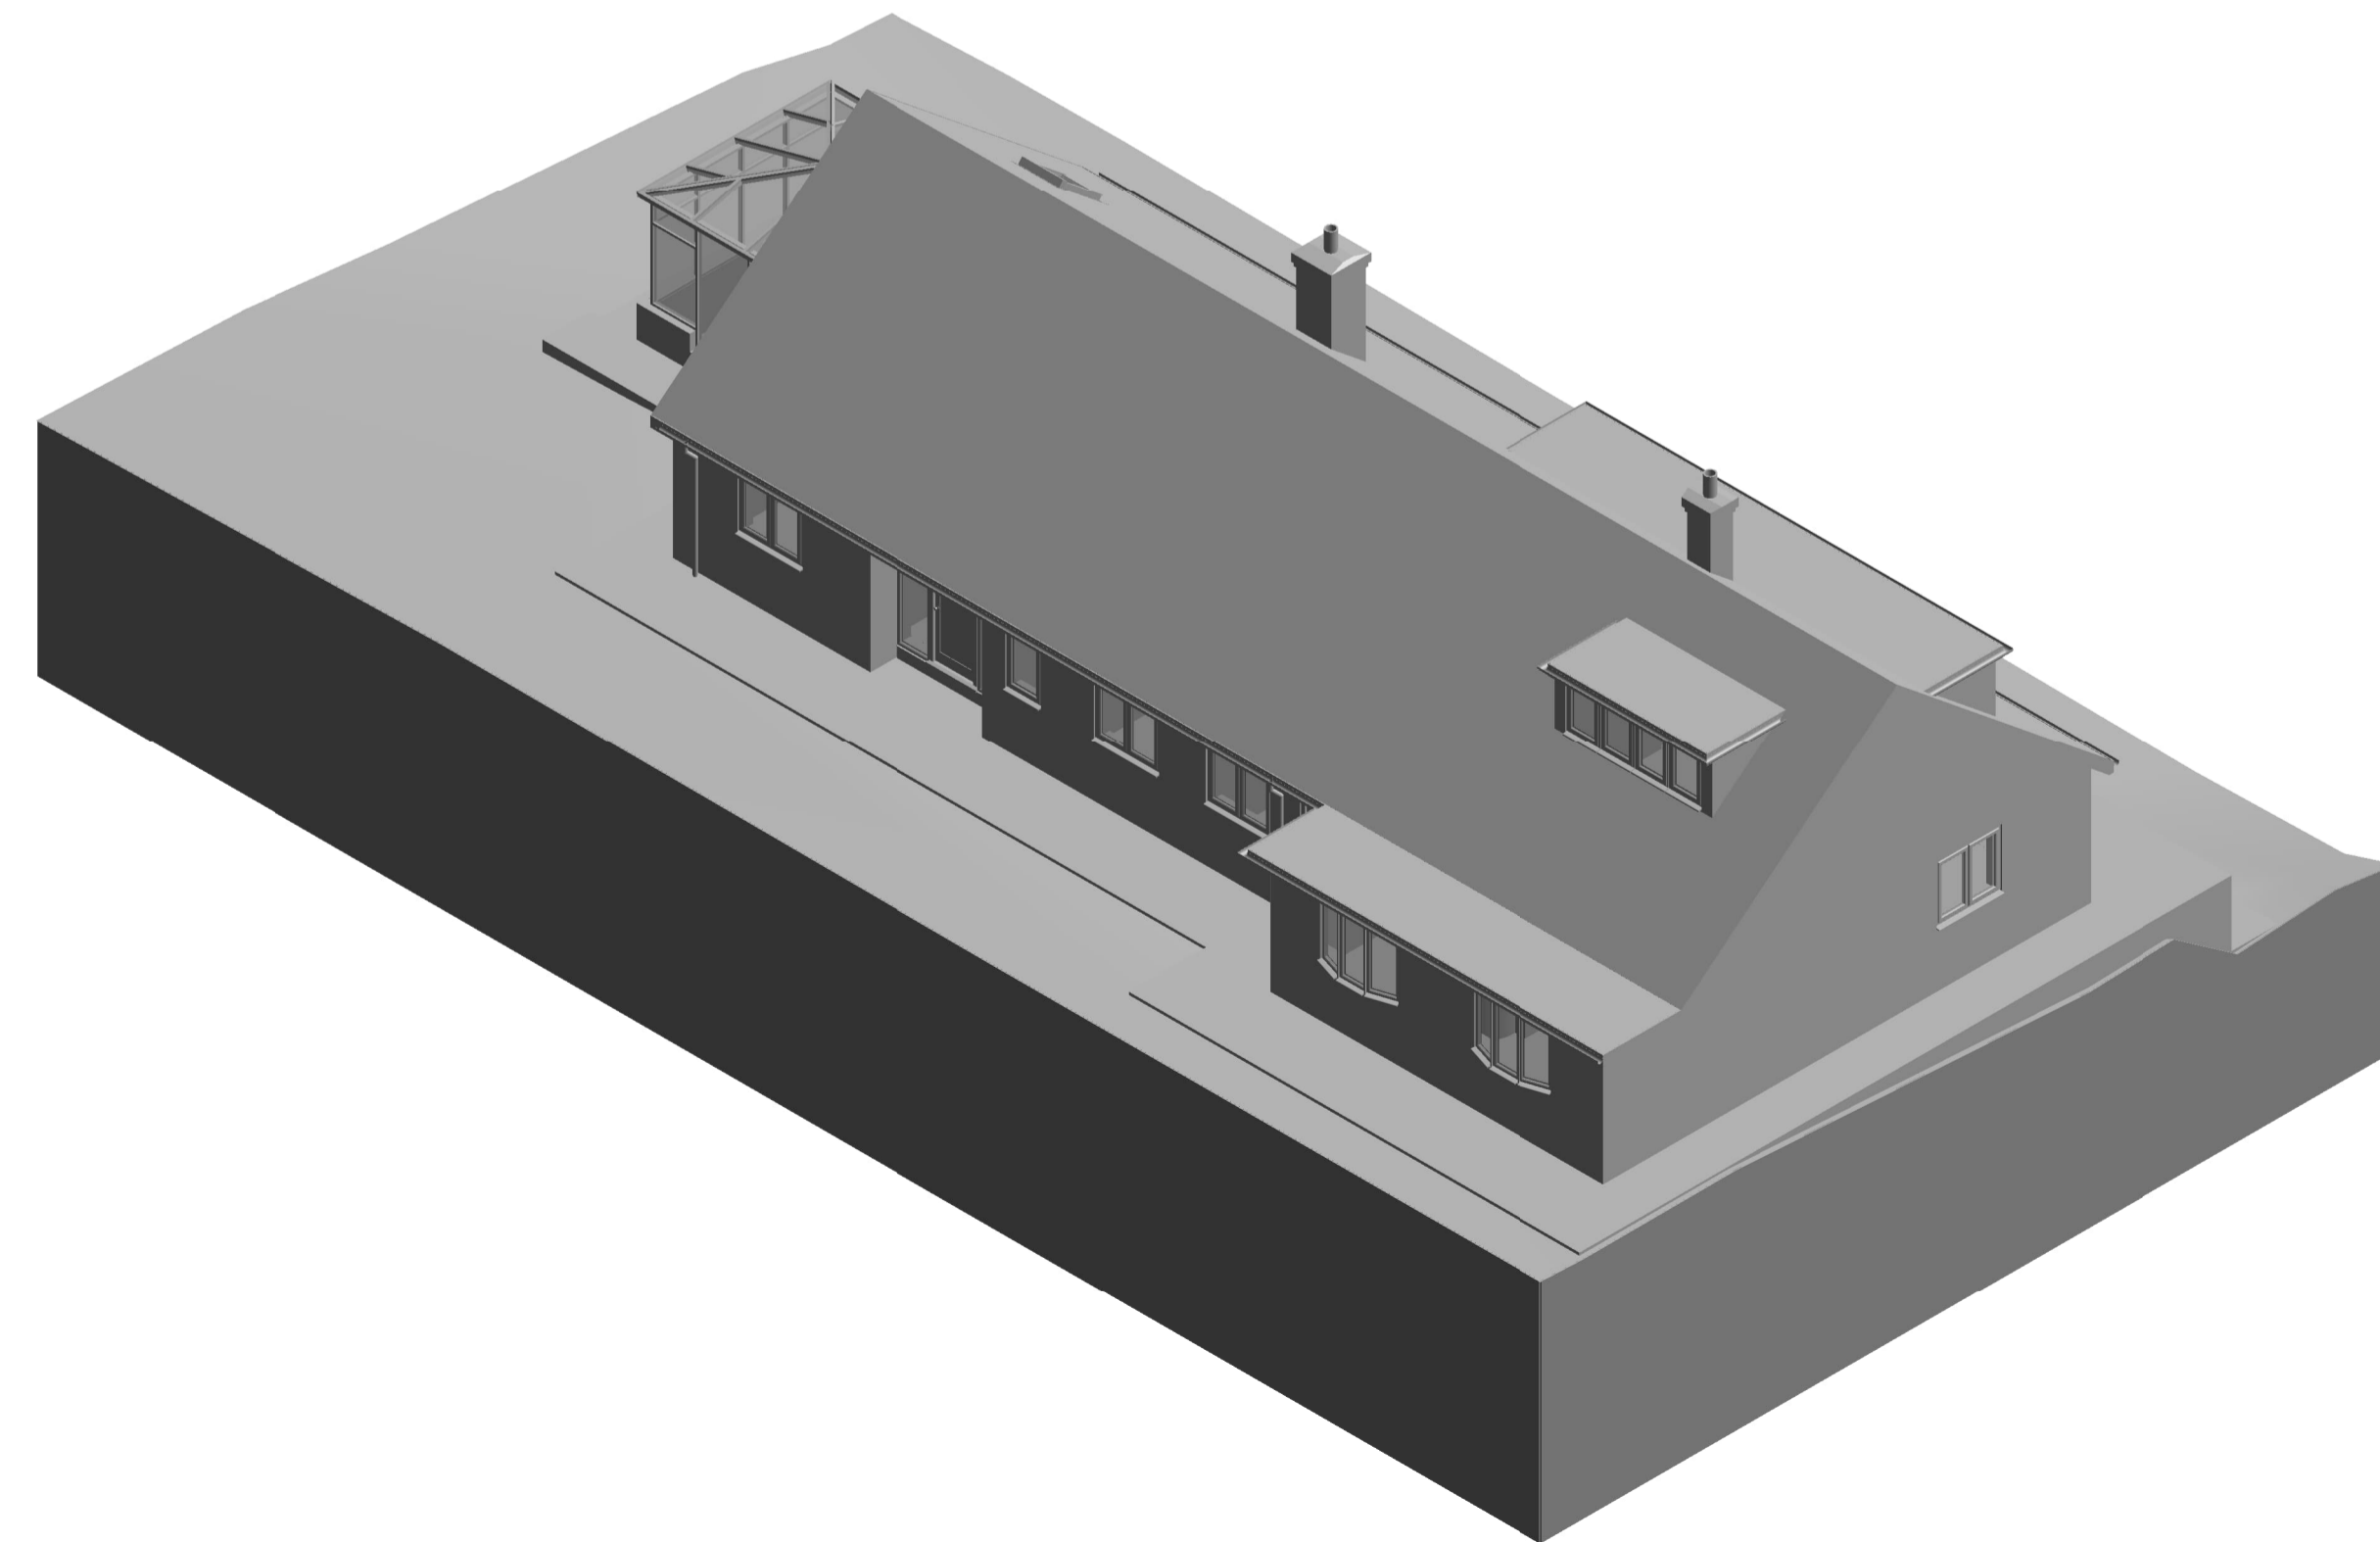

4 Existing 3D View 4

Rev: Details: Date:



Project: Manor Cottage, Vineyards Road, Northaw, EN6 4PQ
 Drawing Title: Existing 3D Views
 Scale: @ A1:
 Drawn By: GMJ
 Date Drawn: 18/03/2022
 Drawing Number: TDC065/ EX/900
 Rev: