

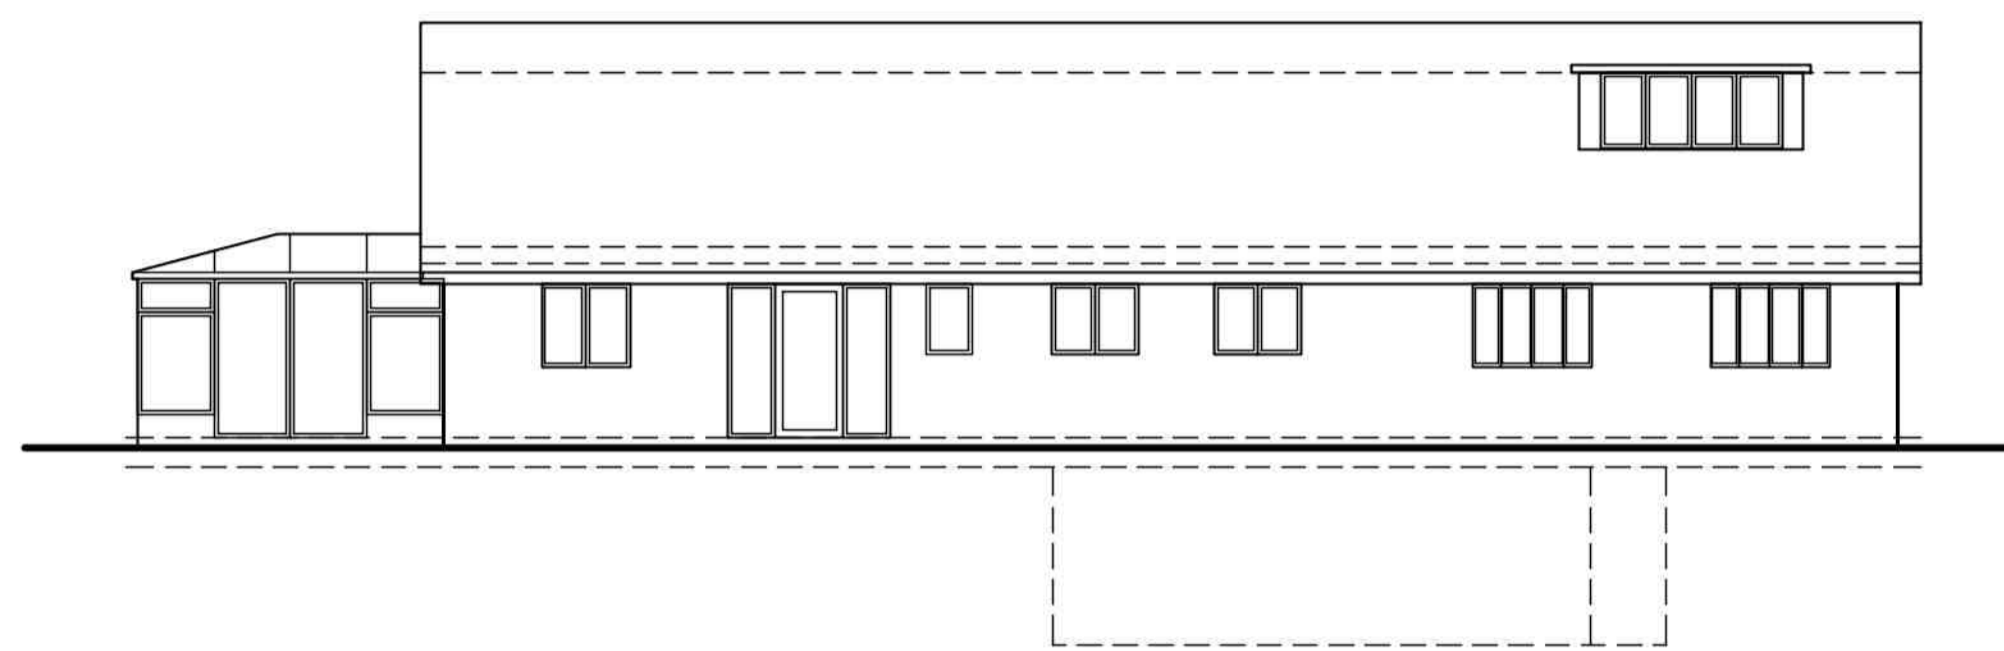



PLEASE NOTE:  
 • This drawing is for the purpose of design development ONLY and is NOT FOR CONSTRUCTION unless stated otherwise.  
 • Any construction details are indicative only and should not be used for setting out.  
 • Confirmation of sizes must be performed onsite prior to manufacture or construction of items using these dimensions.  
 • © Copyright Technical Detail Ltd 2019

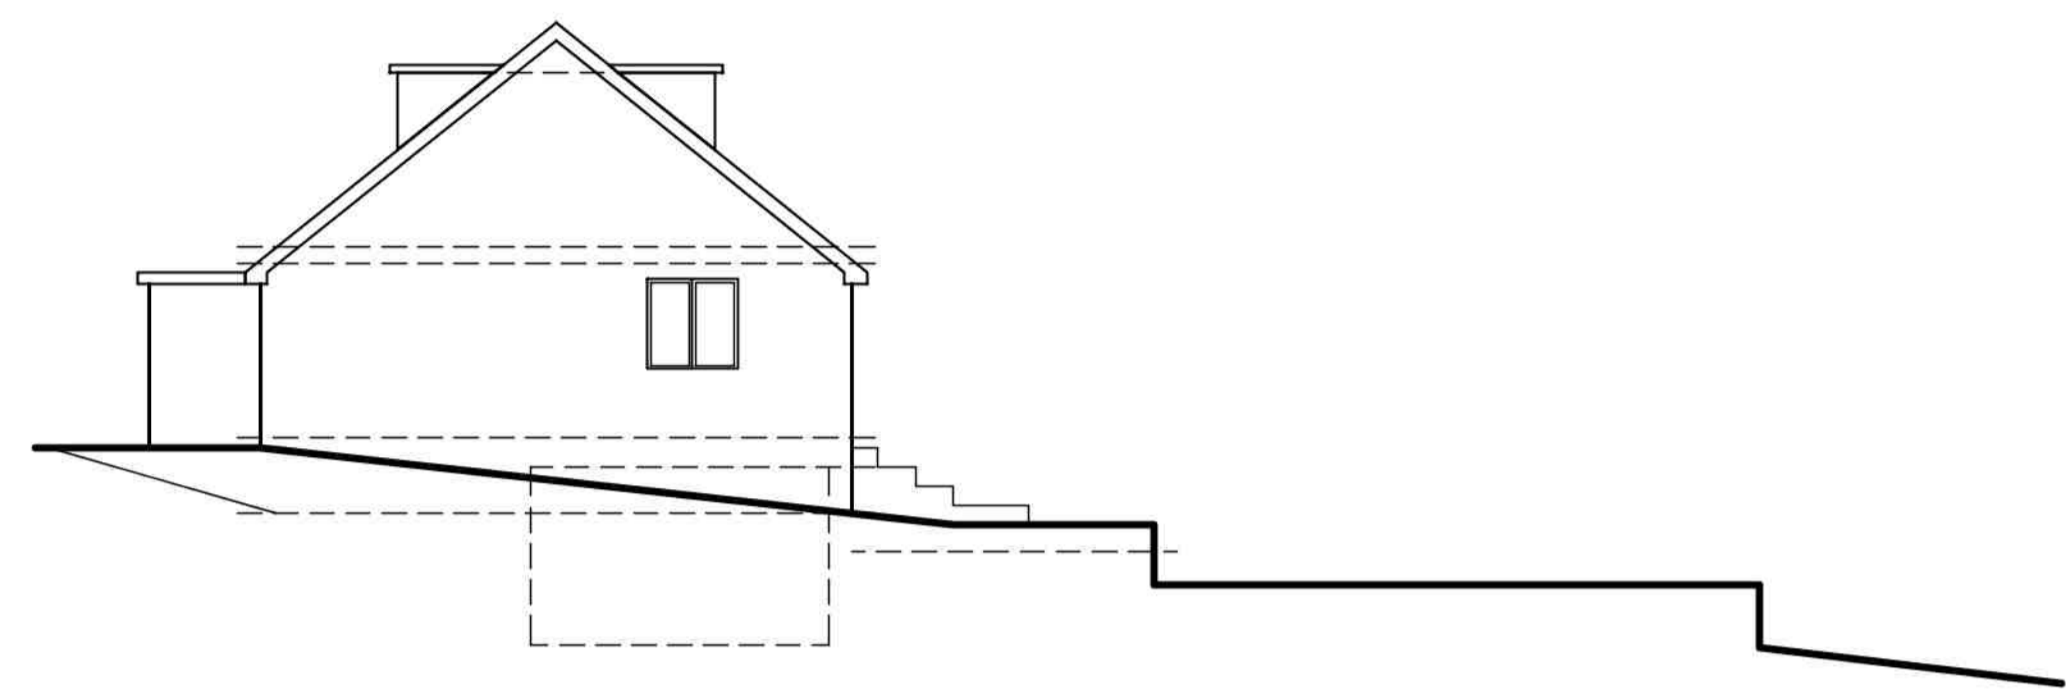


EXISTING FRONT  
 ELEVATION (scale 1:100)

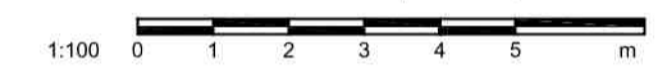

EXISTING SIDE (FACING FARM)  
 ELEVATION (scale 1:100)

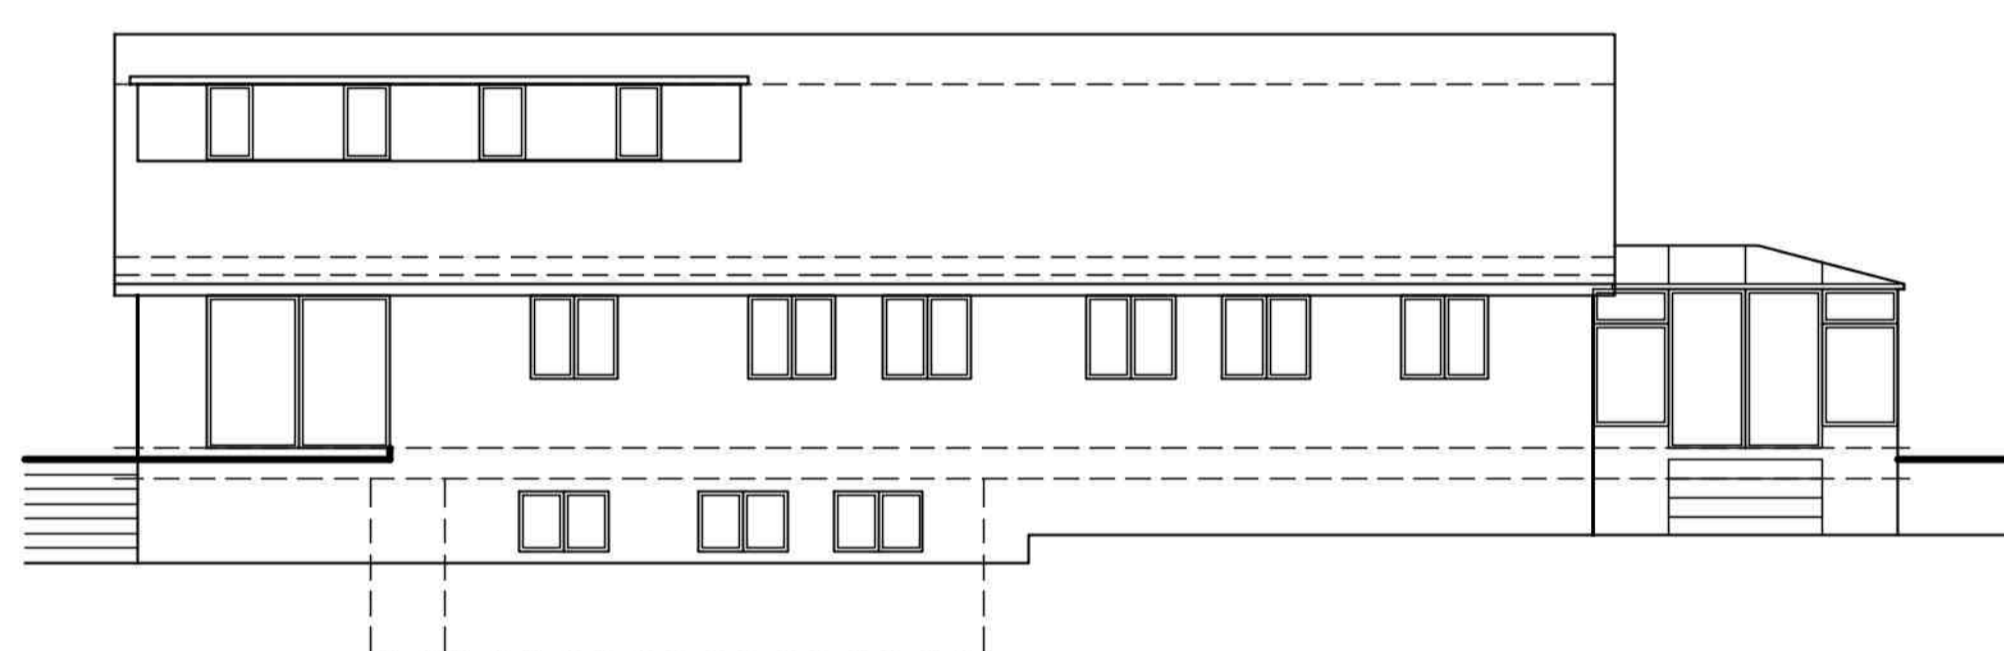

EXISTING REAR  
 ELEVATION (scale 1:100)

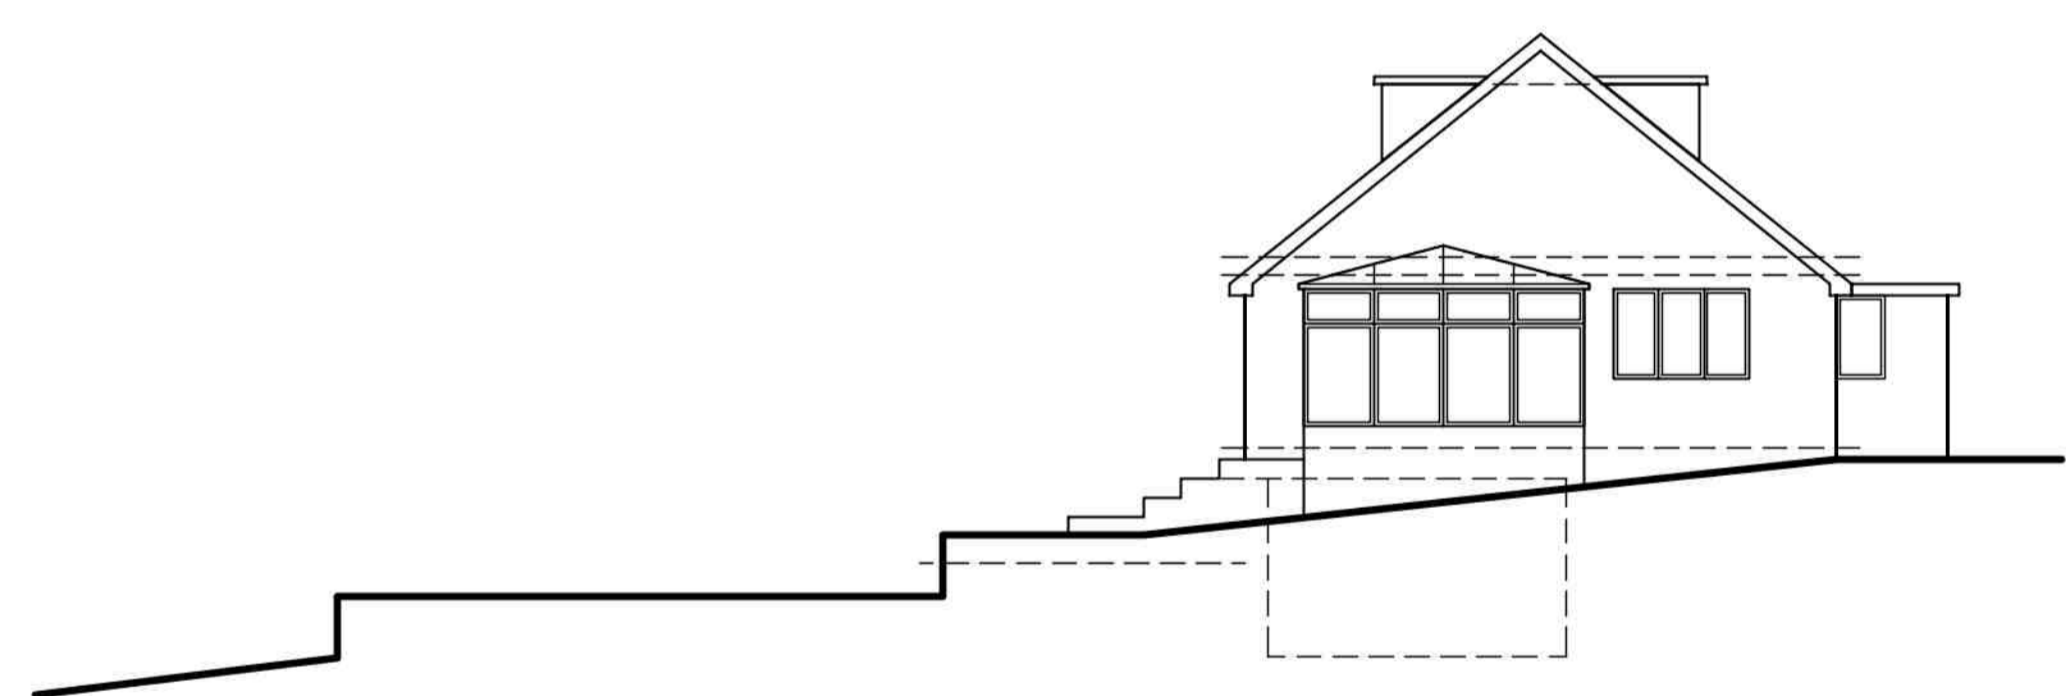

EXISTING SIDE (FACING ROAD)  
 ELEVATION (scale 1:100)

A Drawing number updated (previously TDC065/PL102), and scale bars added. 22/09/2020  
 Rev: Details: Date:



Project: Manor House  
 Vineyards Road  
 Cuffley, EN6 4PQ  
 Drawing Title: EXISTING ELEVATIONS  
 Scale: 1:100  
 A1

Drawn By: TR  
 Date Drawn: 24/03/2020  
 Drawing Number: TDC065/EX/102  
 Scale: 1:100  
 Rev: A