
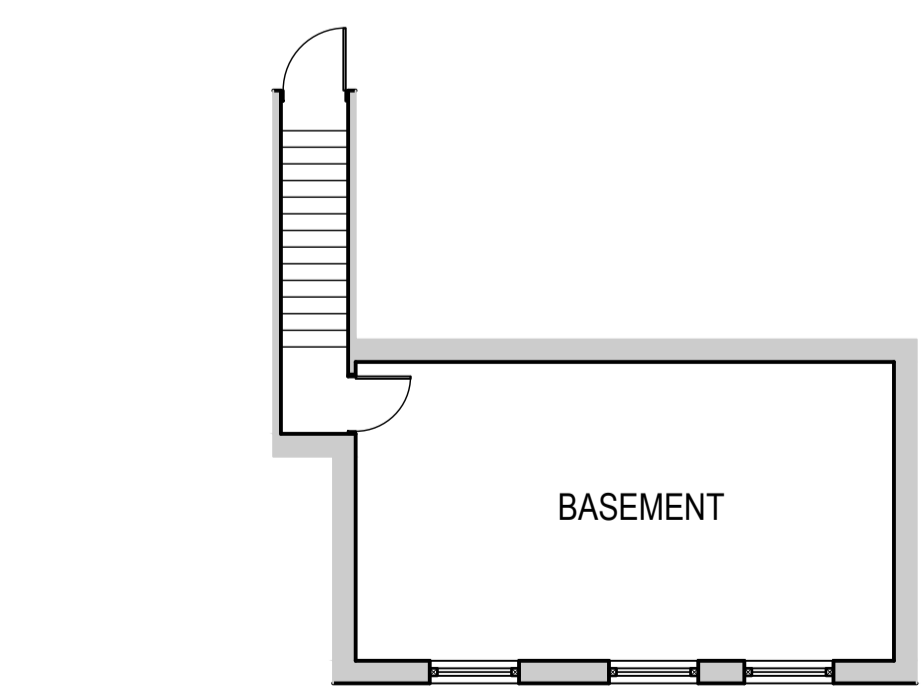
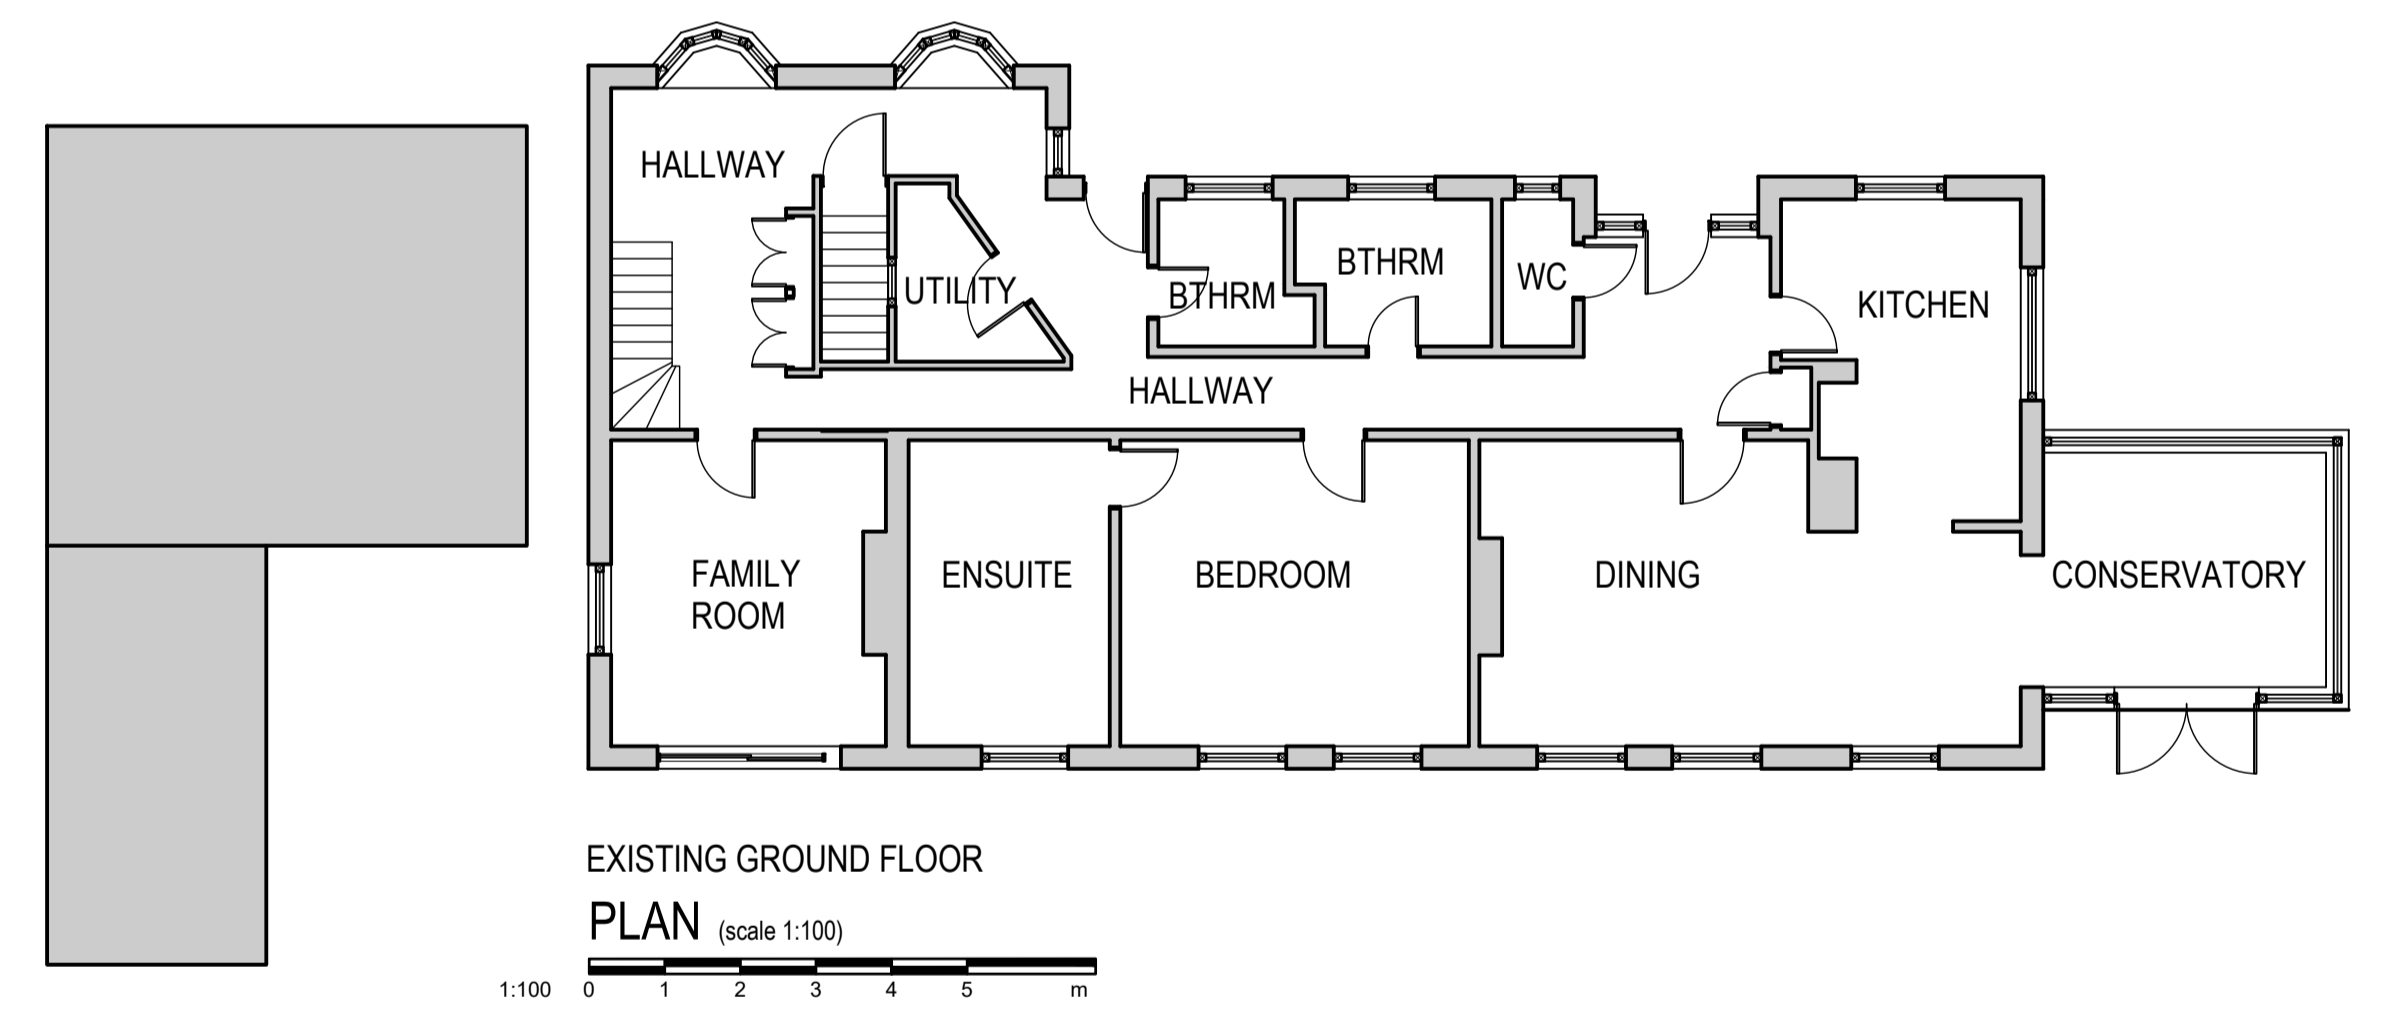
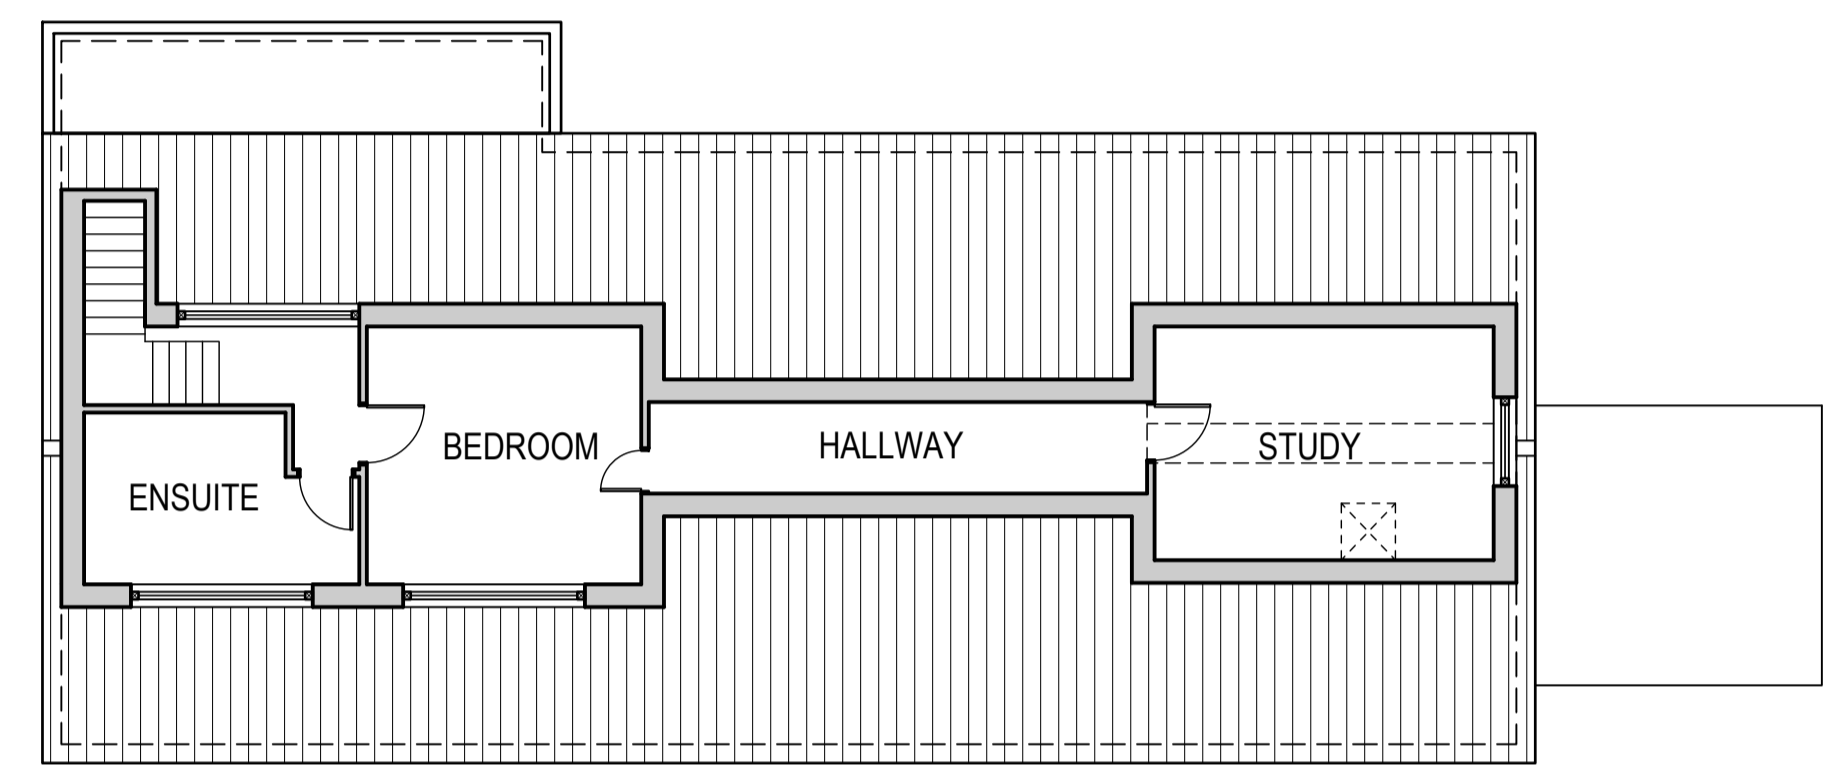
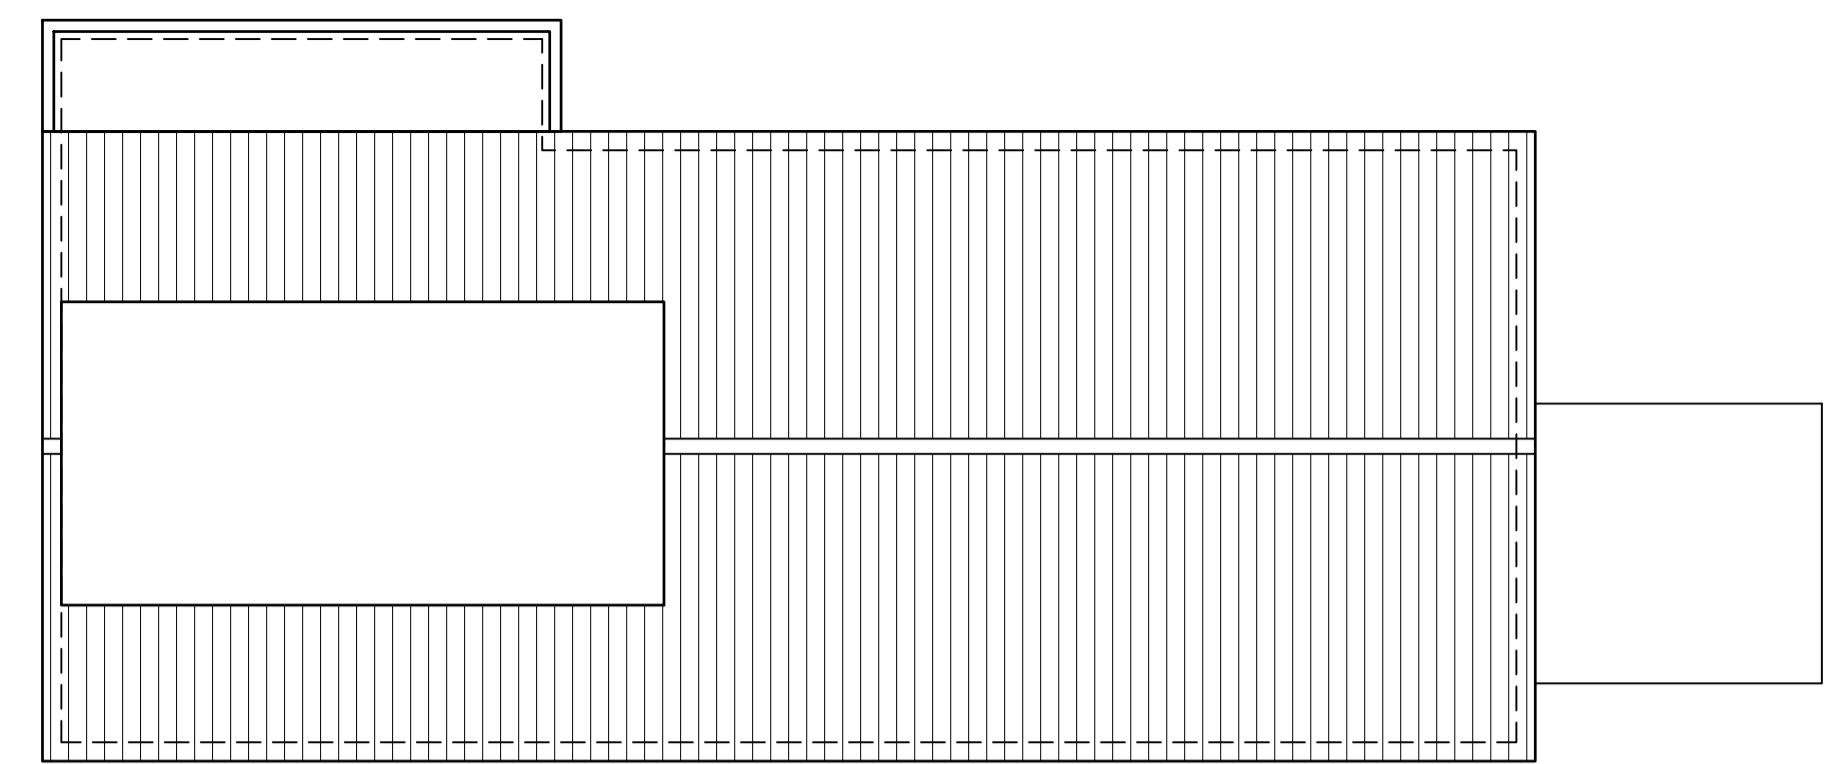


PLEASE NOTE:
 • This drawing is for the purpose of design development ONLY and is NOT FOR CONSTRUCTION unless stated otherwise.
 • Any construction details are indicative only and should not be used for setting out.
 • Confirmation of sizes must be performed onsite prior to manufacture or construction of items using these dimensions.
 • © Copyright Technical Detail Ltd 2019

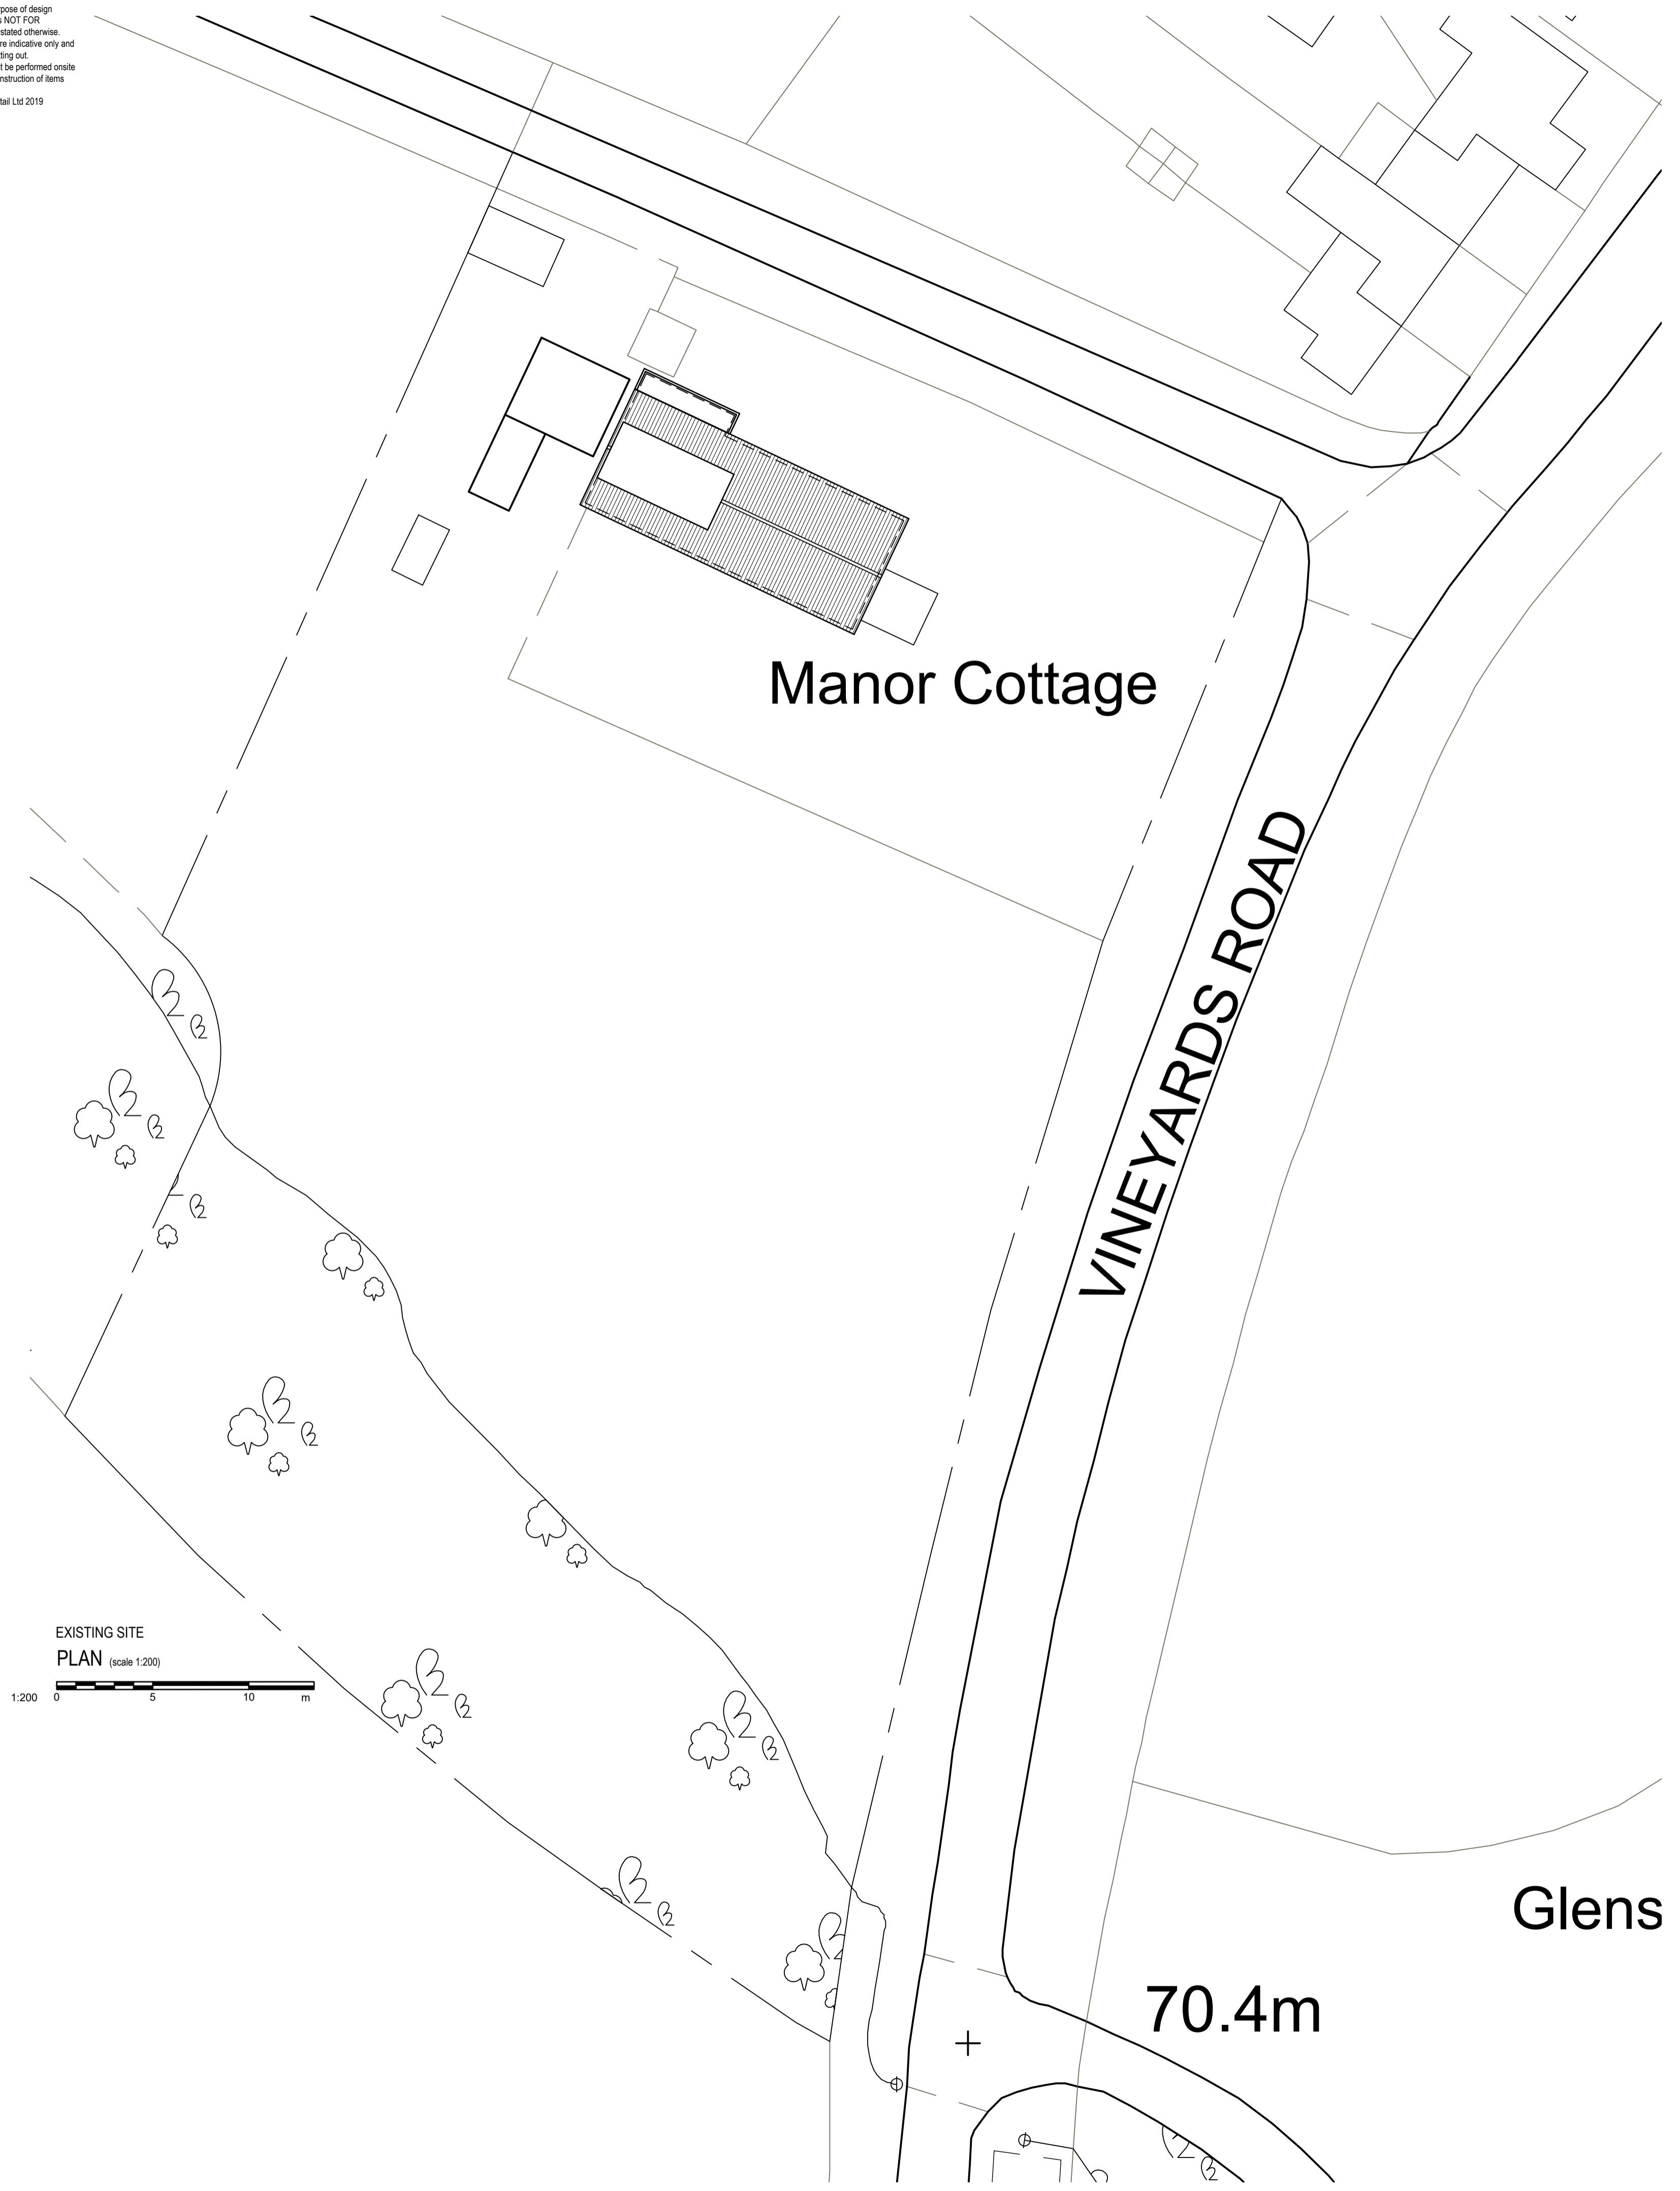

Rev: Details Date: 22/09/2020

TECHNICALDETAIL
 DESIGN FOR THE REAL WORLD

WWW.TECHNICALDETAIL.CO.UK
 01707 645161 | INFO@TECHNICALDETAIL.CO.UK
 66A HIGH STREET | POTTERS BAR | HERTS | EN6 5AB


Project: Manor House
 Vineyards Road
 Cuffley, EN6 4PQ

Drawn By: TR
 Date Drawn: 24/03/2020



Drawing Title: EXISTING PLANS & SITE
 Scale: 1:250, 1:100

Drawing Number: TDC065/EX/101
 Rev: A


PLEASE NOTE:
 • This drawing is for the purpose of design development ONLY and is NOT FOR CONSTRUCTION unless stated otherwise.
 • Any construction details are indicative only and should not be used for setting out.
 • Confirmation of sizes must be performed onsite prior to manufacture or construction of items using these dimensions.
 • © Copyright Technical Detail Ltd 2019

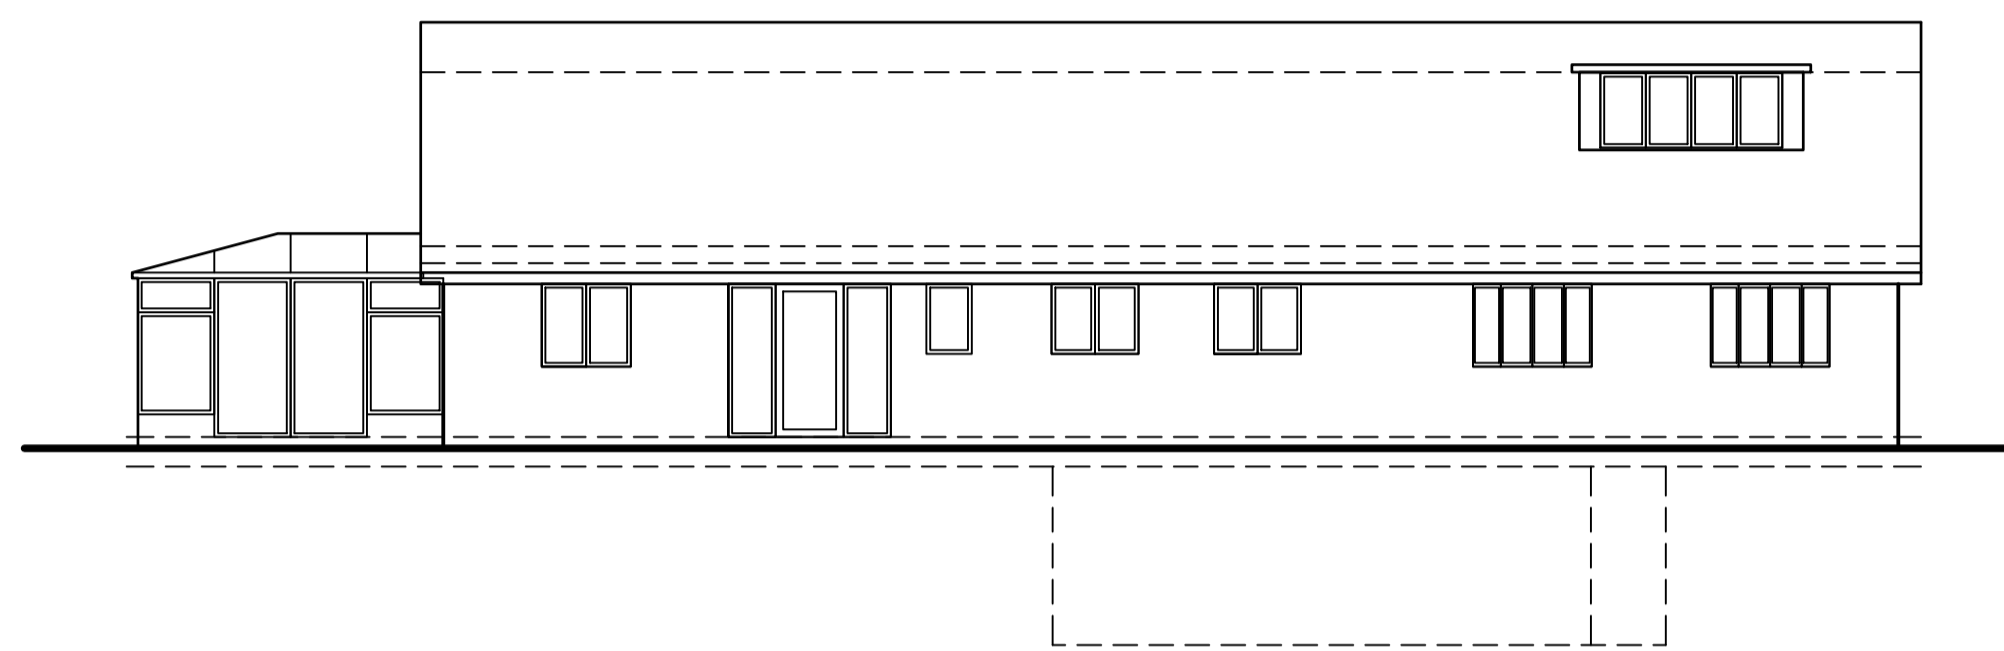


EXISTING FRONT
 ELEVATION (scale 1:100)

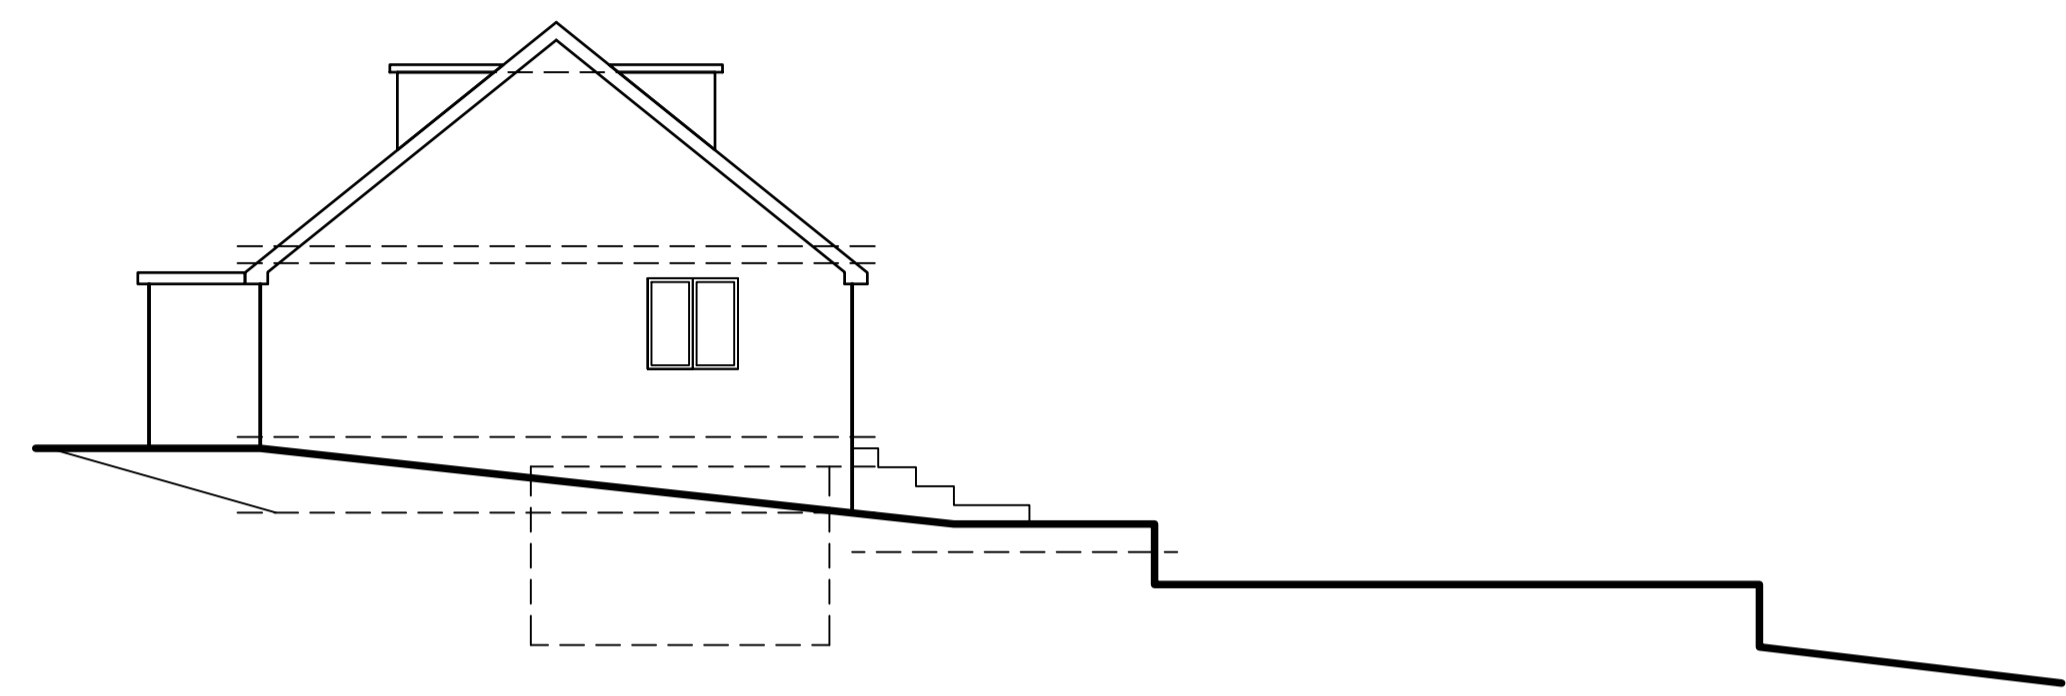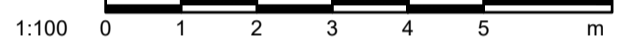

EXISTING SIDE (FACING FARM)
 ELEVATION (scale 1:100)

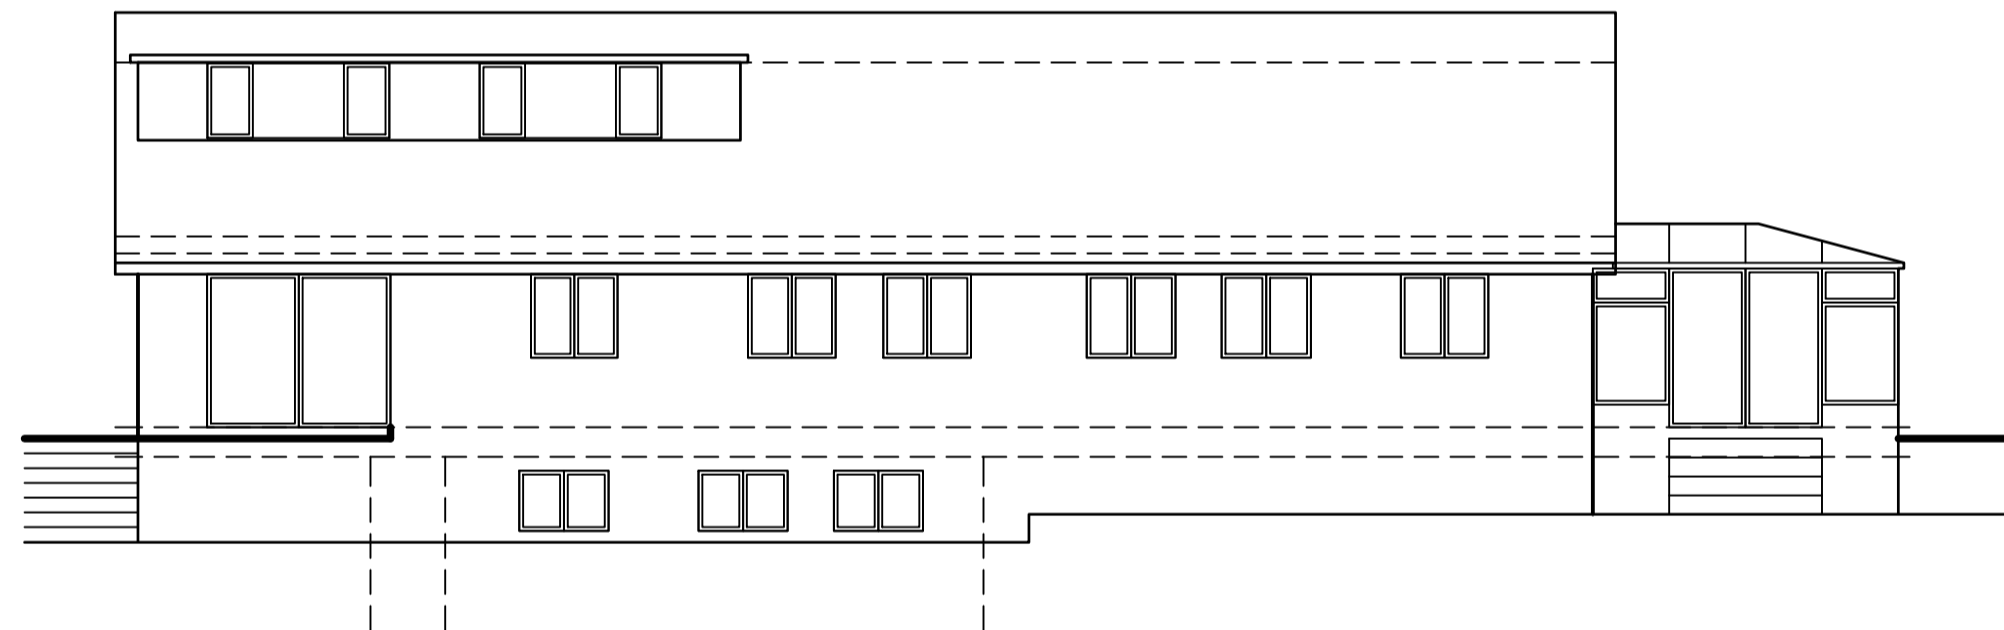

EXISTING REAR
 ELEVATION (scale 1:100)

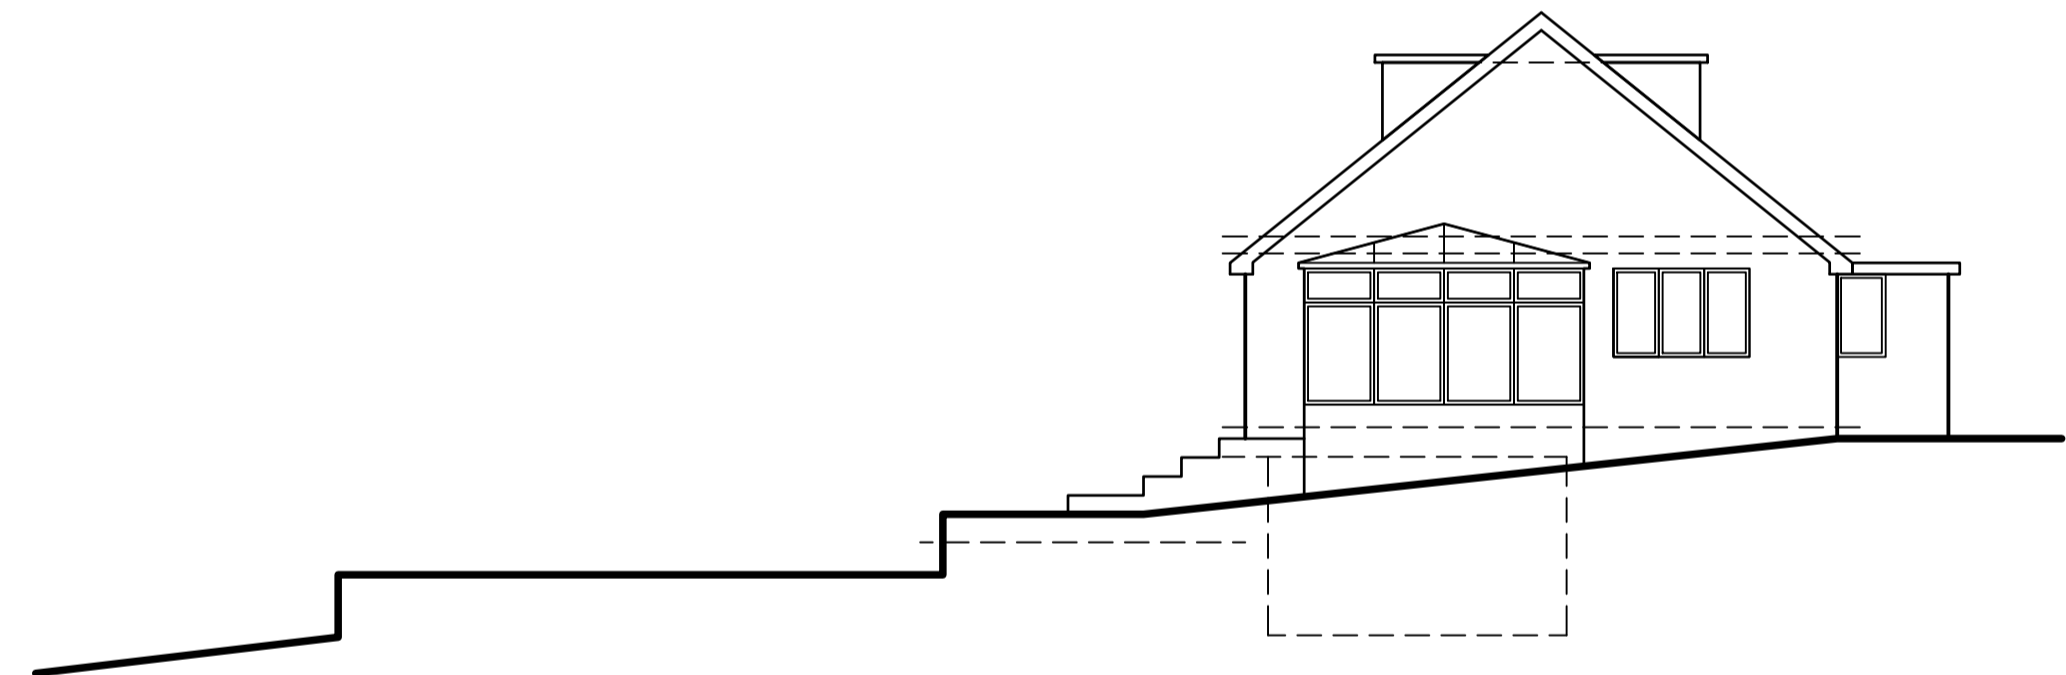

EXISTING SIDE (FACING ROAD)
 ELEVATION (scale 1:100)

A Drawing number updated (previously TDC065/PL/102), and scale bars added 22/09/2020
 Rev: Details: Date:



Project: Manor House
 Vineyards Road
 Cuffley, EN6 4PQ
 Drawing Title: EXISTING ELEVATIONS
 Scale: 1:100
 A1

Drawn By: TR
 Date Drawn: 24/03/2020
 Drawing Number: TDC065/EX/102
 Scale: 1:100
 Rev: A