


1 Proposed Front Elevation
1:100

2 Proposed Side (Facing Farm)
1:100

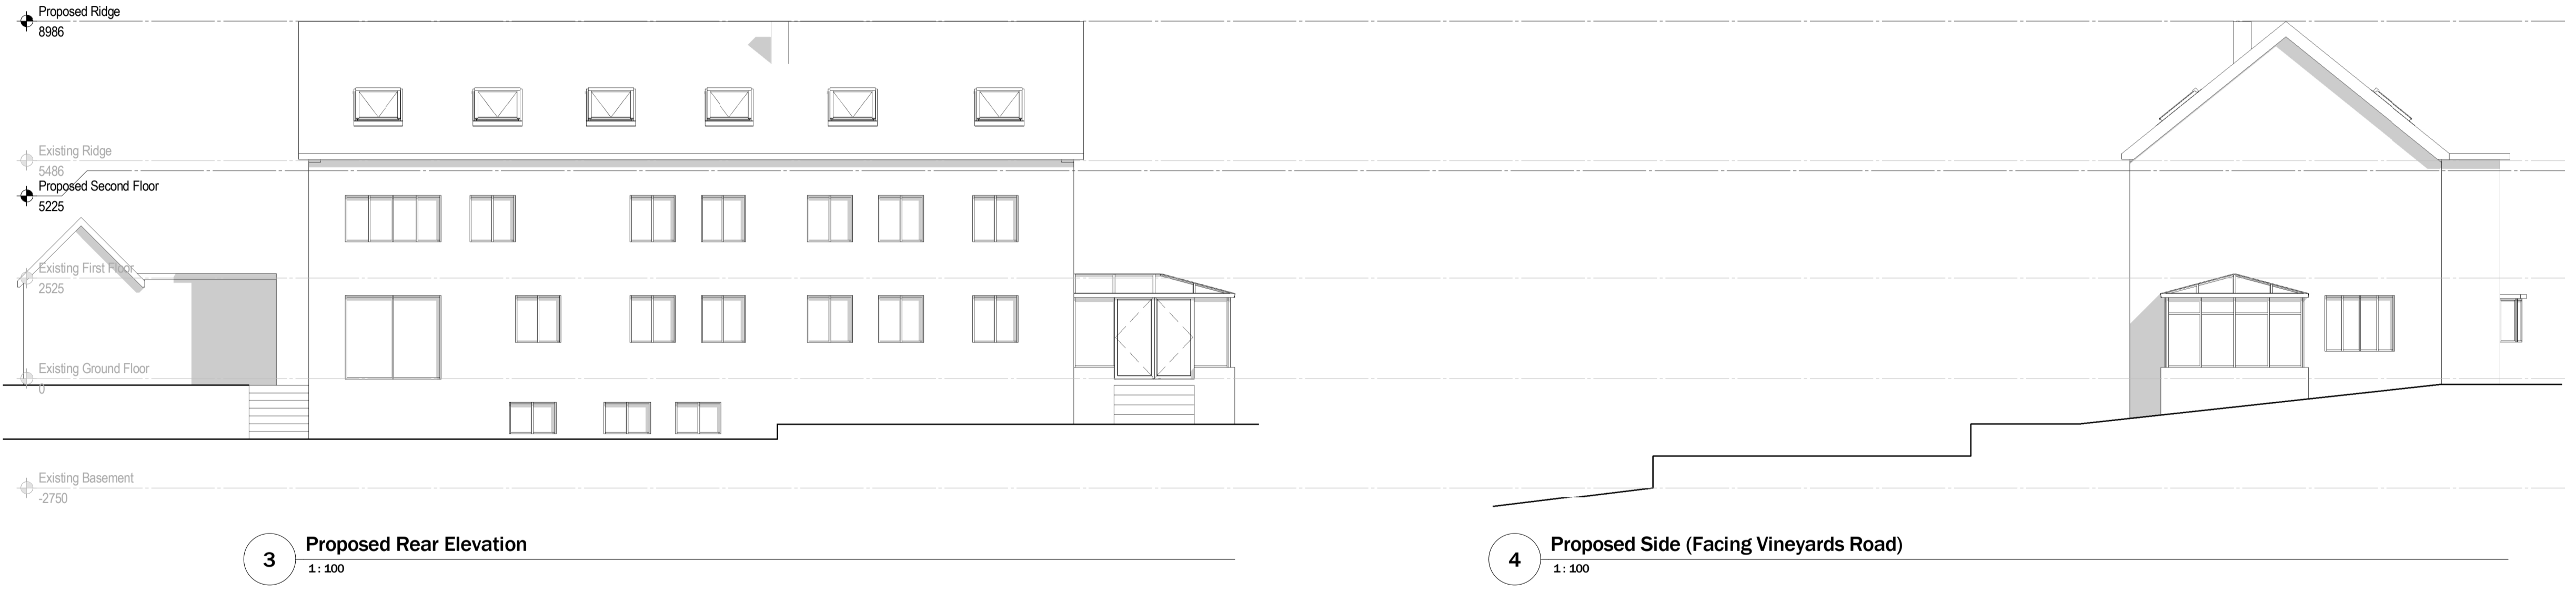

3 Proposed Rear Elevation
1:100

4 Proposed Side (Facing Vineyards Road)
1:100