




PLEASE NOTE:
 • This drawing is for the purpose of design development ONLY and is NOT FOR CONSTRUCTION unless stated otherwise.
 • Any construction details are indicative only and should not be used for setting out.
 • Confirmation of sizes must be performed onsite prior to manufacture or construction of items using these dimensions.
 • © Copyright Technical Detail Ltd 2022

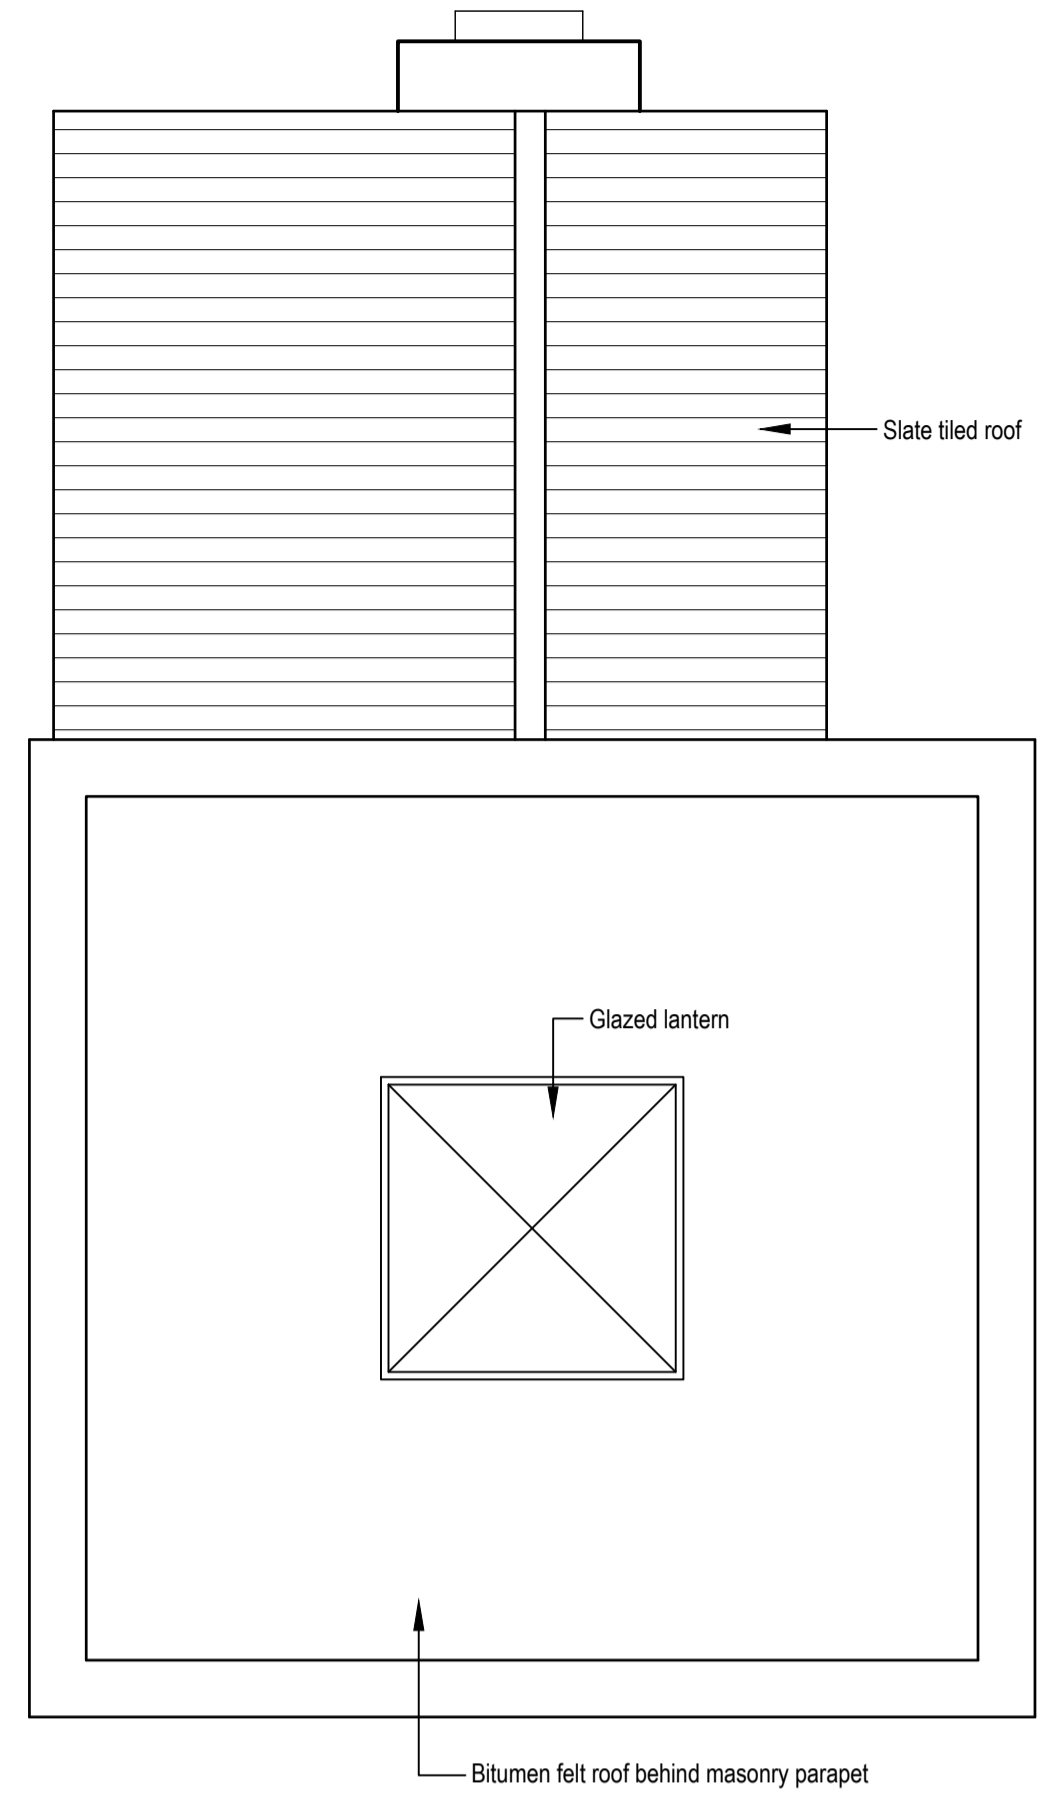


EXISTING ROOF
 PLAN (scale 1:50)

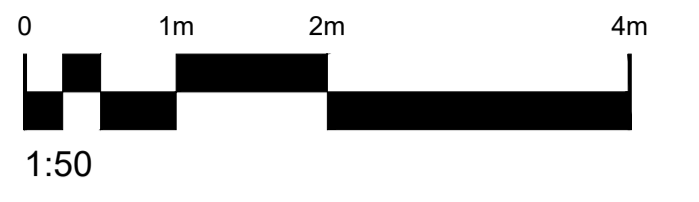

EXISTING FRONT
 ELEVATION (scale 1:50)

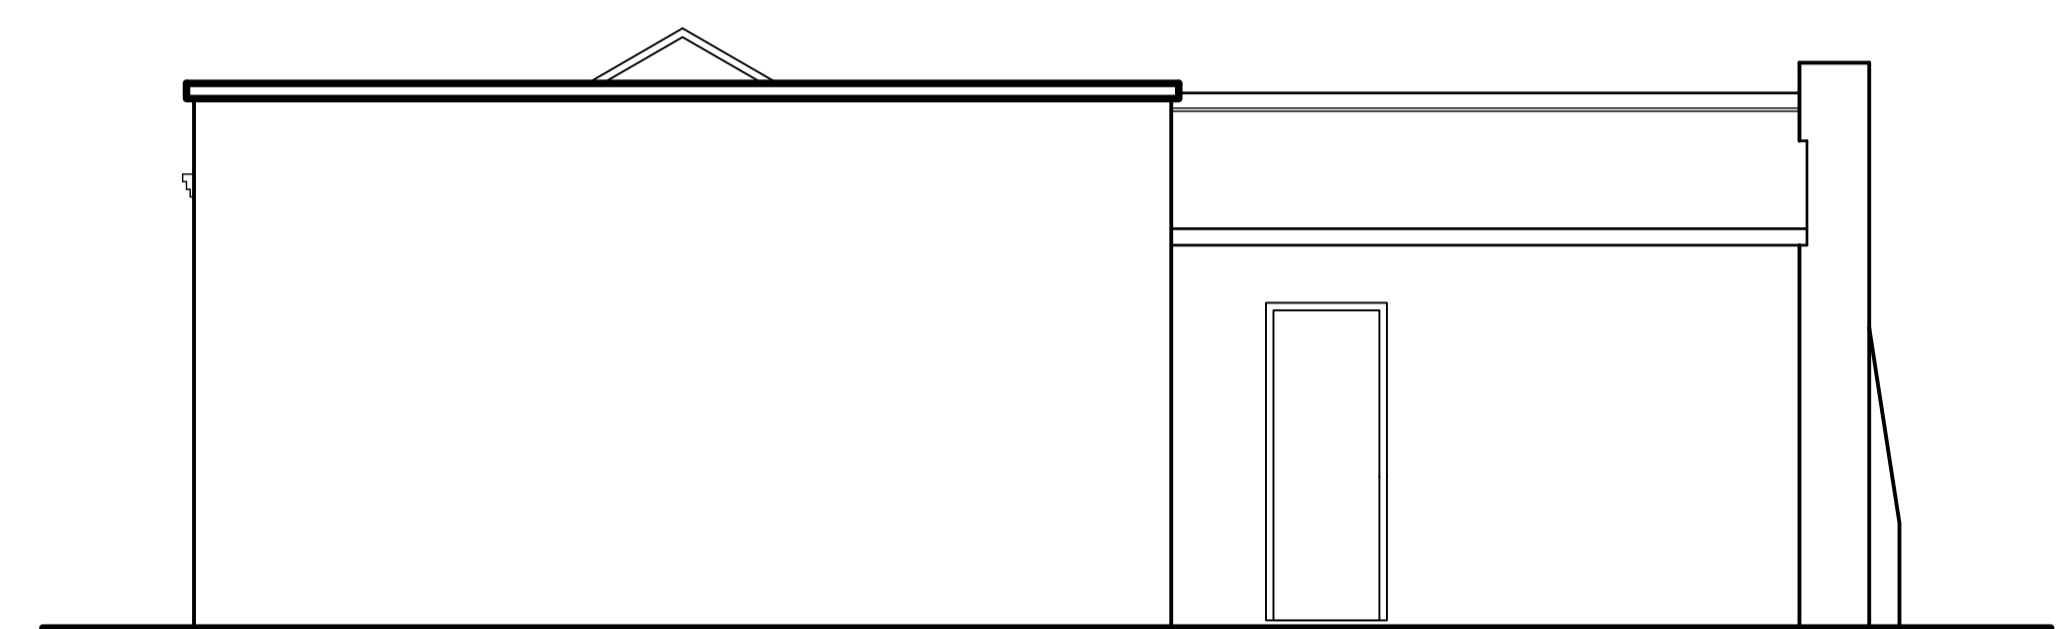


EXISTING SIDE (1)
 ELEVATION (scale 1:50)

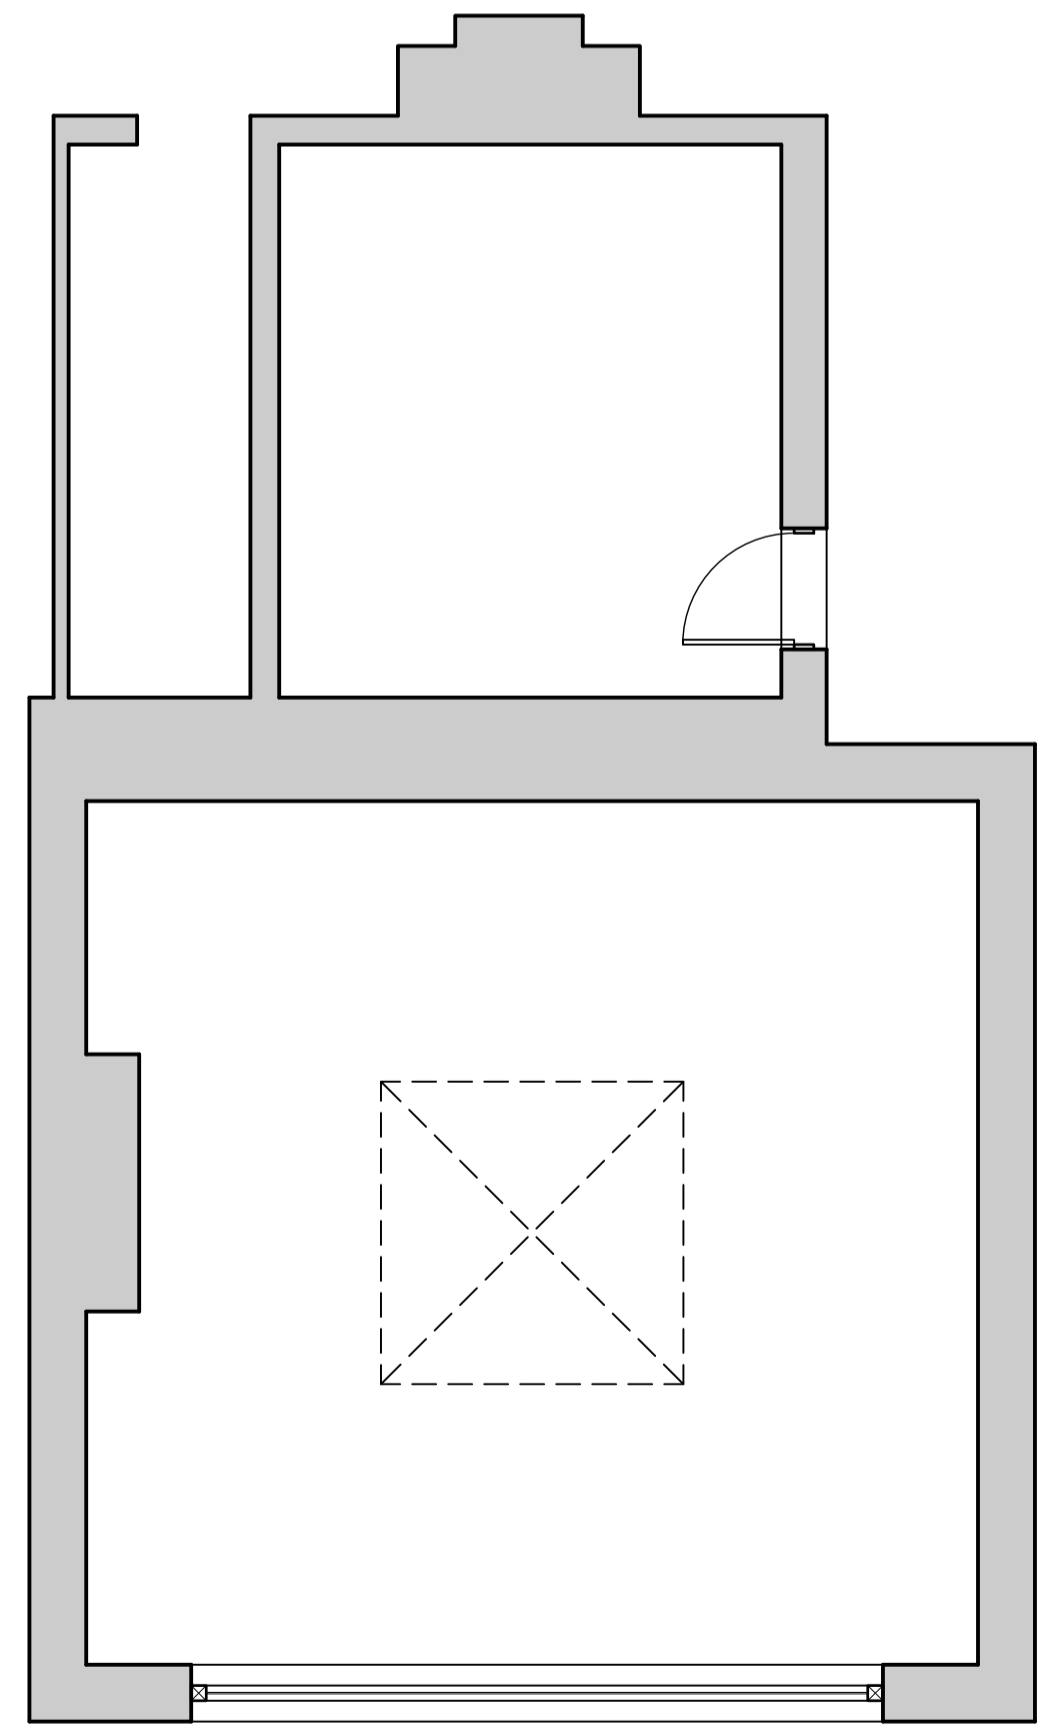

EXISTING FLOOR
 PLAN (scale 1:50)



EXISTING REAR
 ELEVATION (scale 1:50)

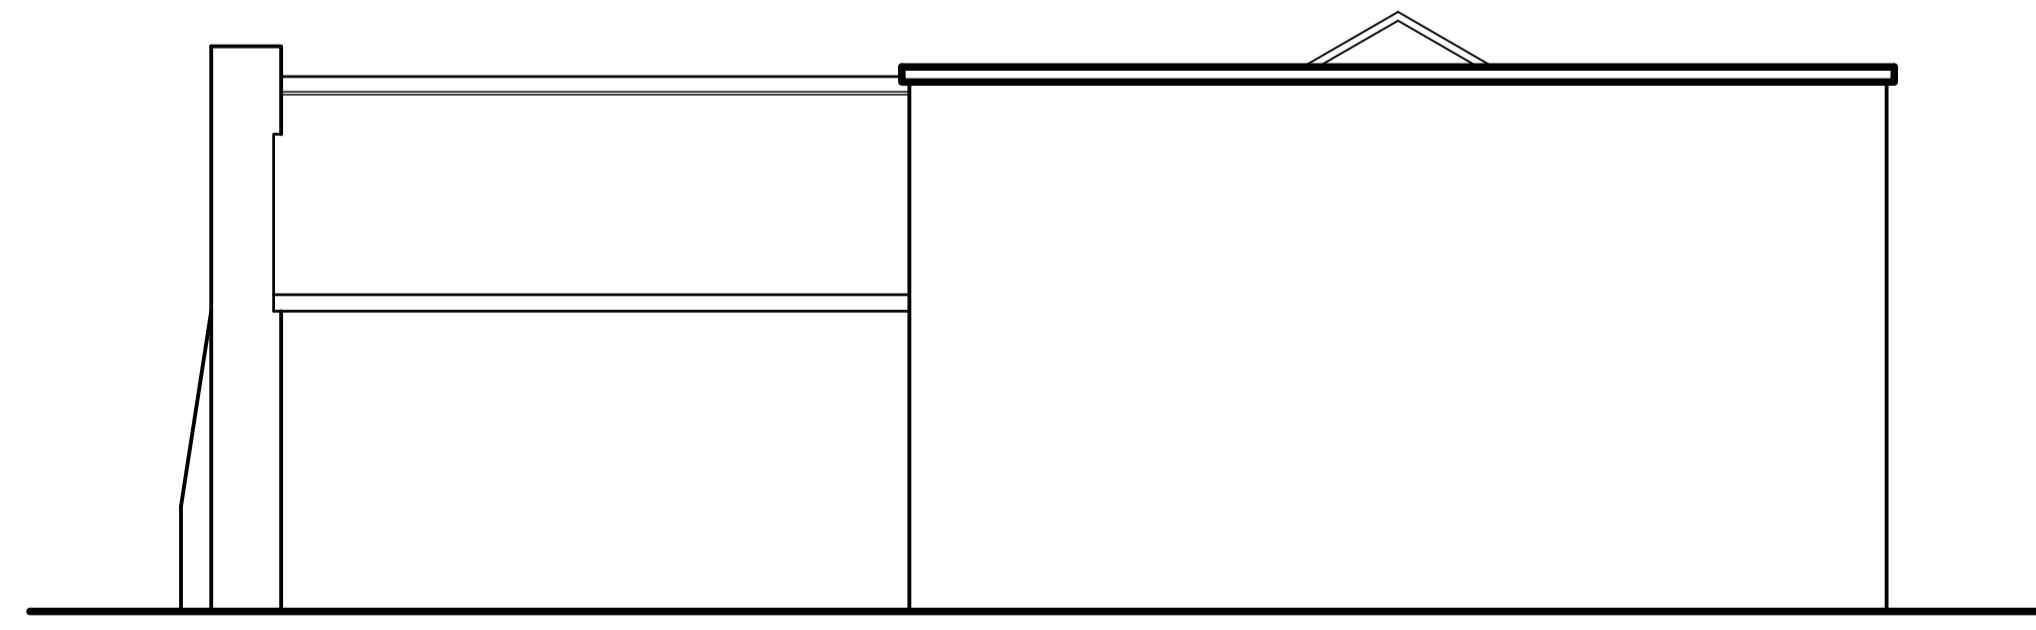

EXISTING SIDE (2)
 ELEVATION (scale 1:50)

Rev: Details: Date:

TECHNICALDETAIL
 DESIGN FOR THE REAL WORLD

WWW.TECHNICALDETAIL.CO.UK
 01707 645161 | INFO@TECHNICALDETAIL.CO.UK
 66A HIGH STREET | POTTERS BAR | HERTS | EN6 5AB

Project: 51 Kentish Lane
 Brookmans Park
 AL9 6NG

Drawn By: AEH
 Date Drawn: 19/01/2022
 Drawing Number: TDC068/CLE/100
 Scale: 1:50 (A1)

Existing Outbuilding
 Plans and Elevations