

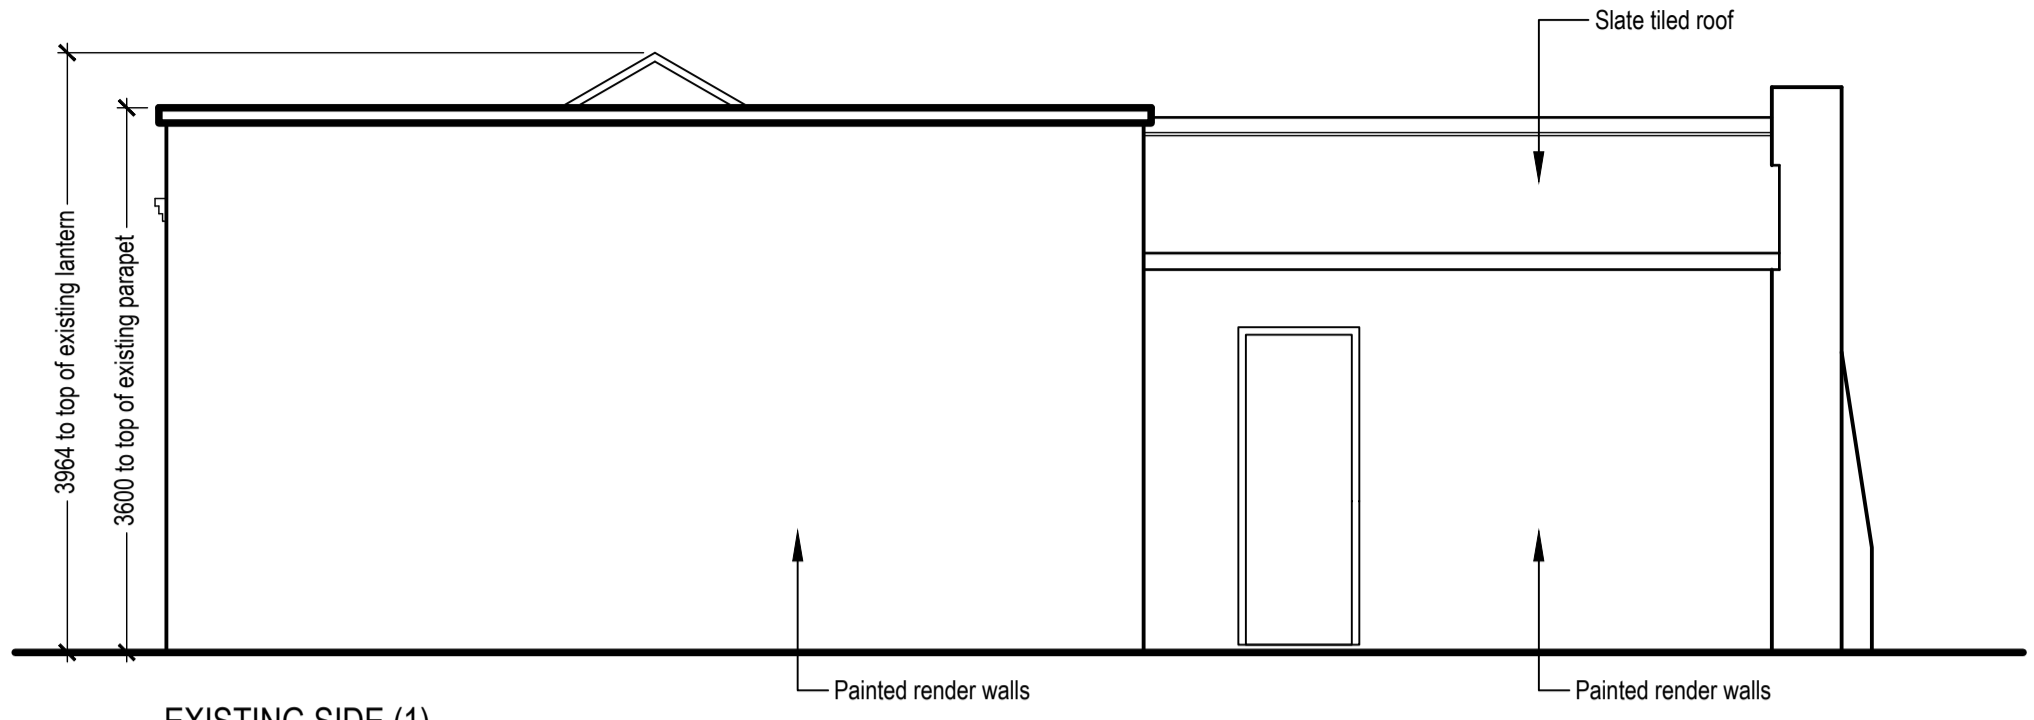



PLEASE NOTE:  
 • This drawing is for the purpose of design development ONLY and is NOT FOR CONSTRUCTION unless stated otherwise.  
 • Any construction details are indicative only and should not be used for setting out.  
 • Confirmation of sizes must be performed onsite prior to manufacture or construction of items using these dimensions.  
 • © Copyright Technical Detail Ltd 2020

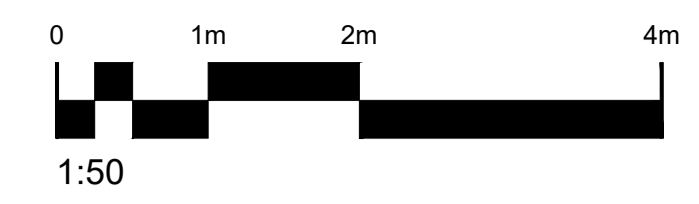


EXISTING SIDE (1)  
 ELEVATION (scale 1:50)

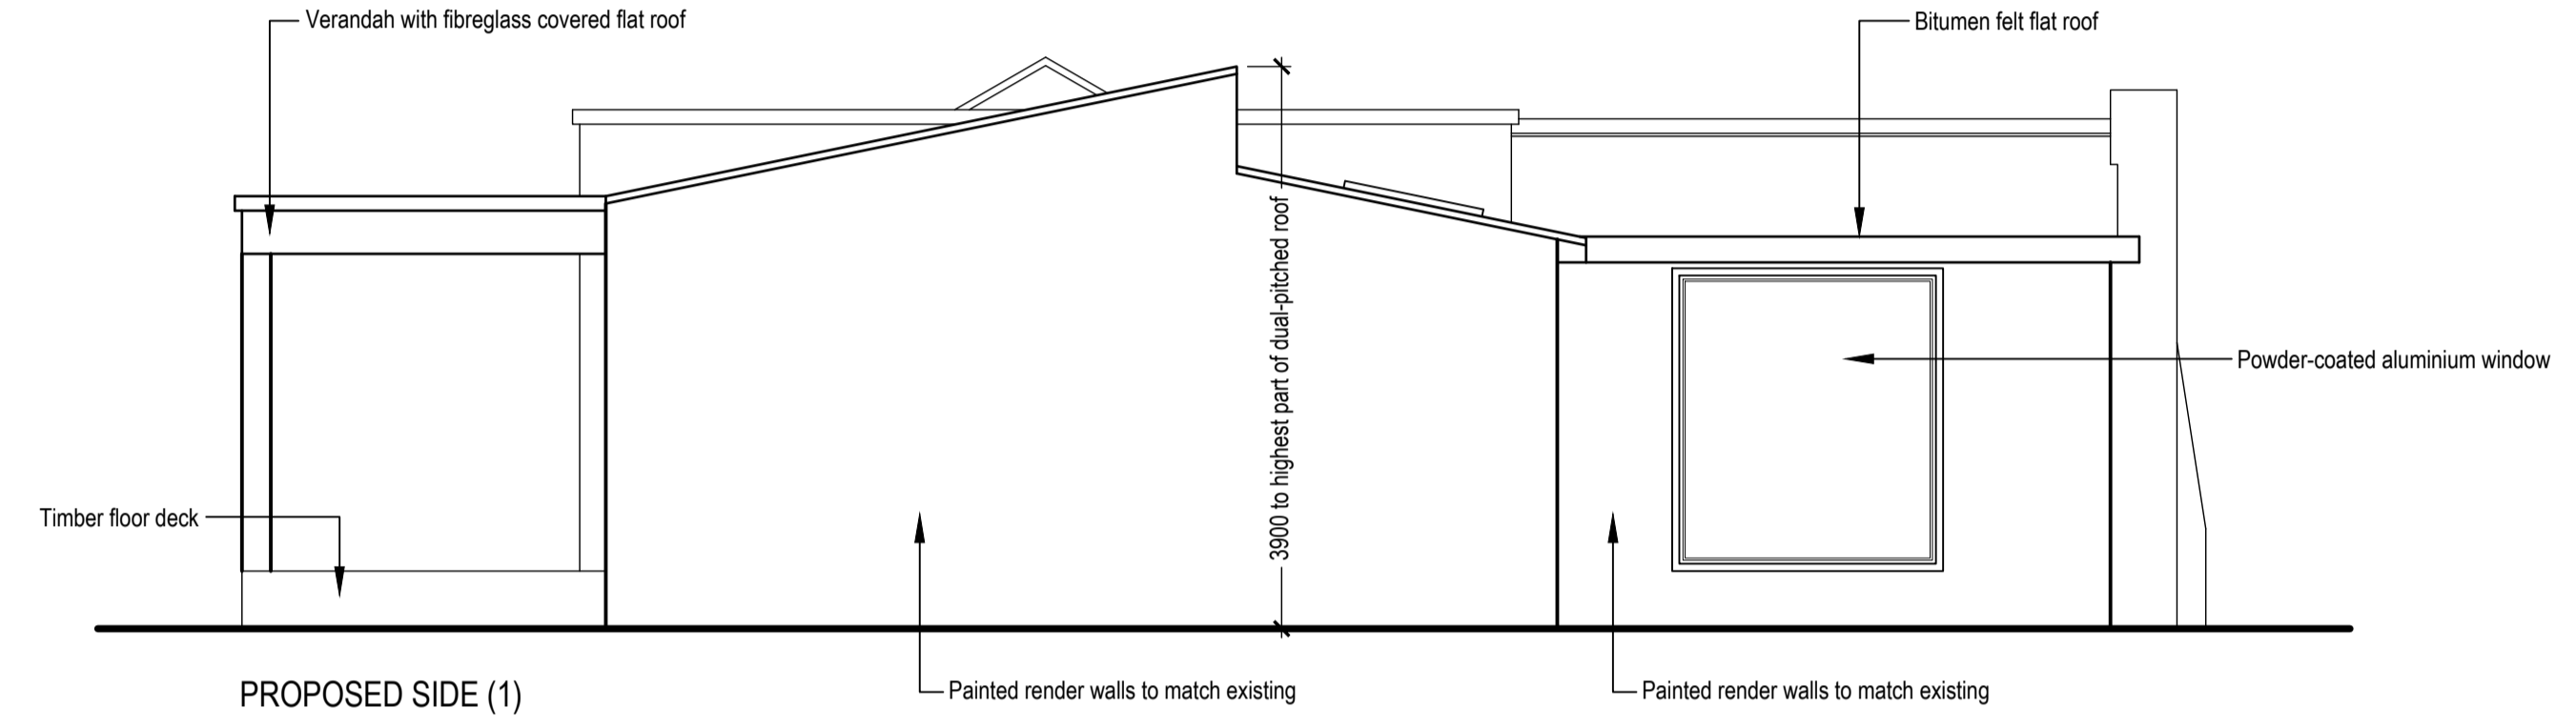

PROPOSED SIDE (1)  
 ELEVATION (scale 1:50)

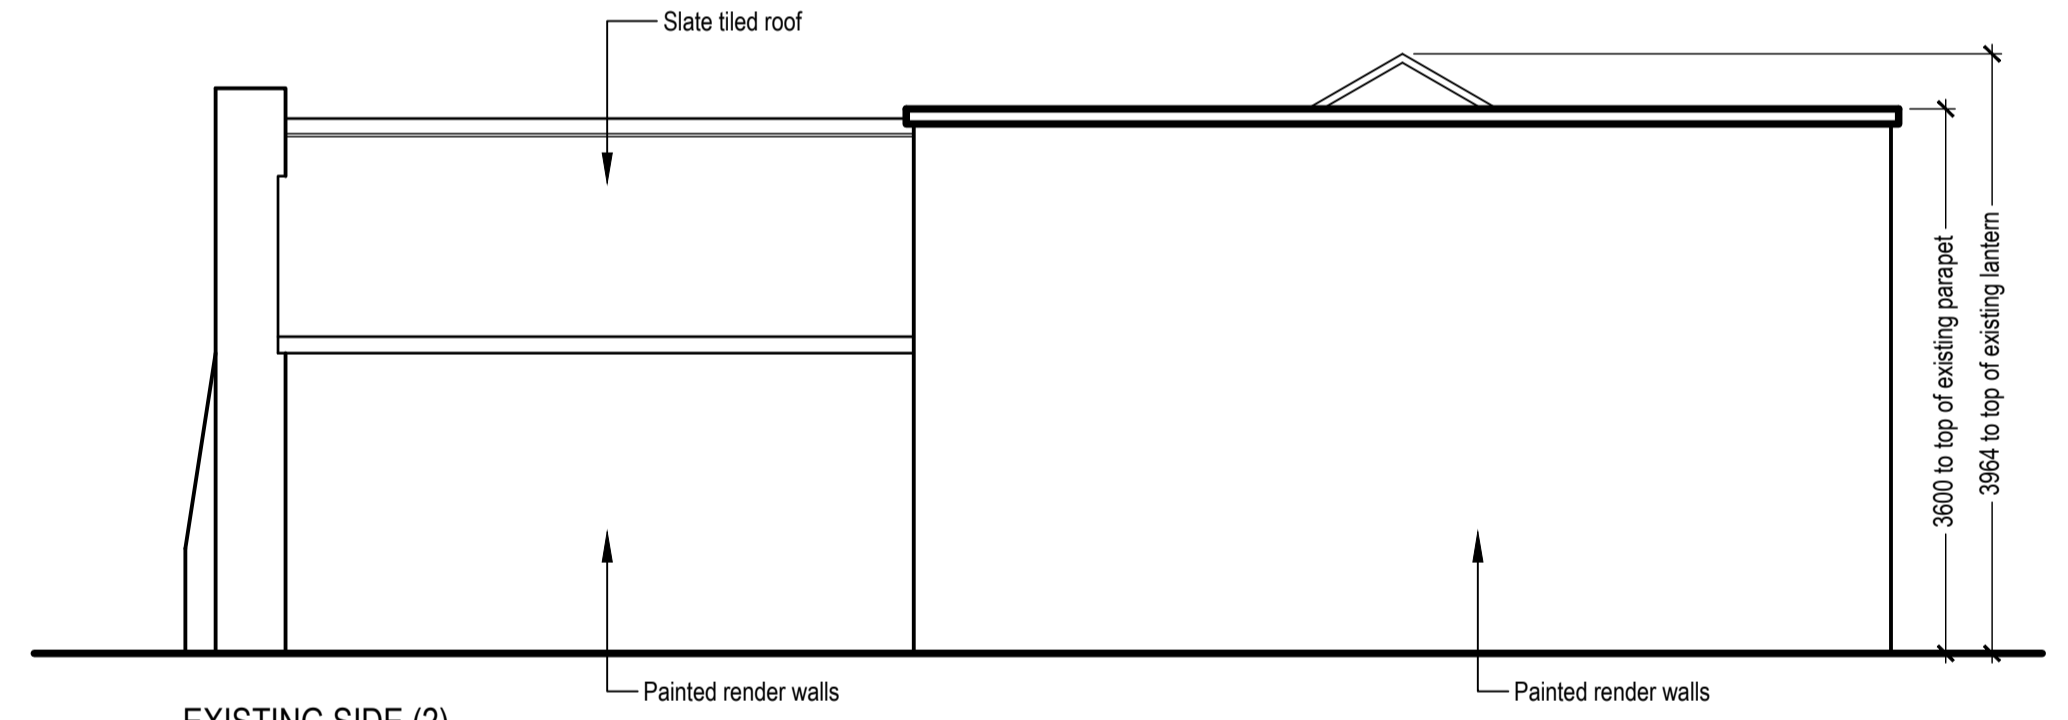

EXISTING SIDE (2)  
 ELEVATION (scale 1:50)

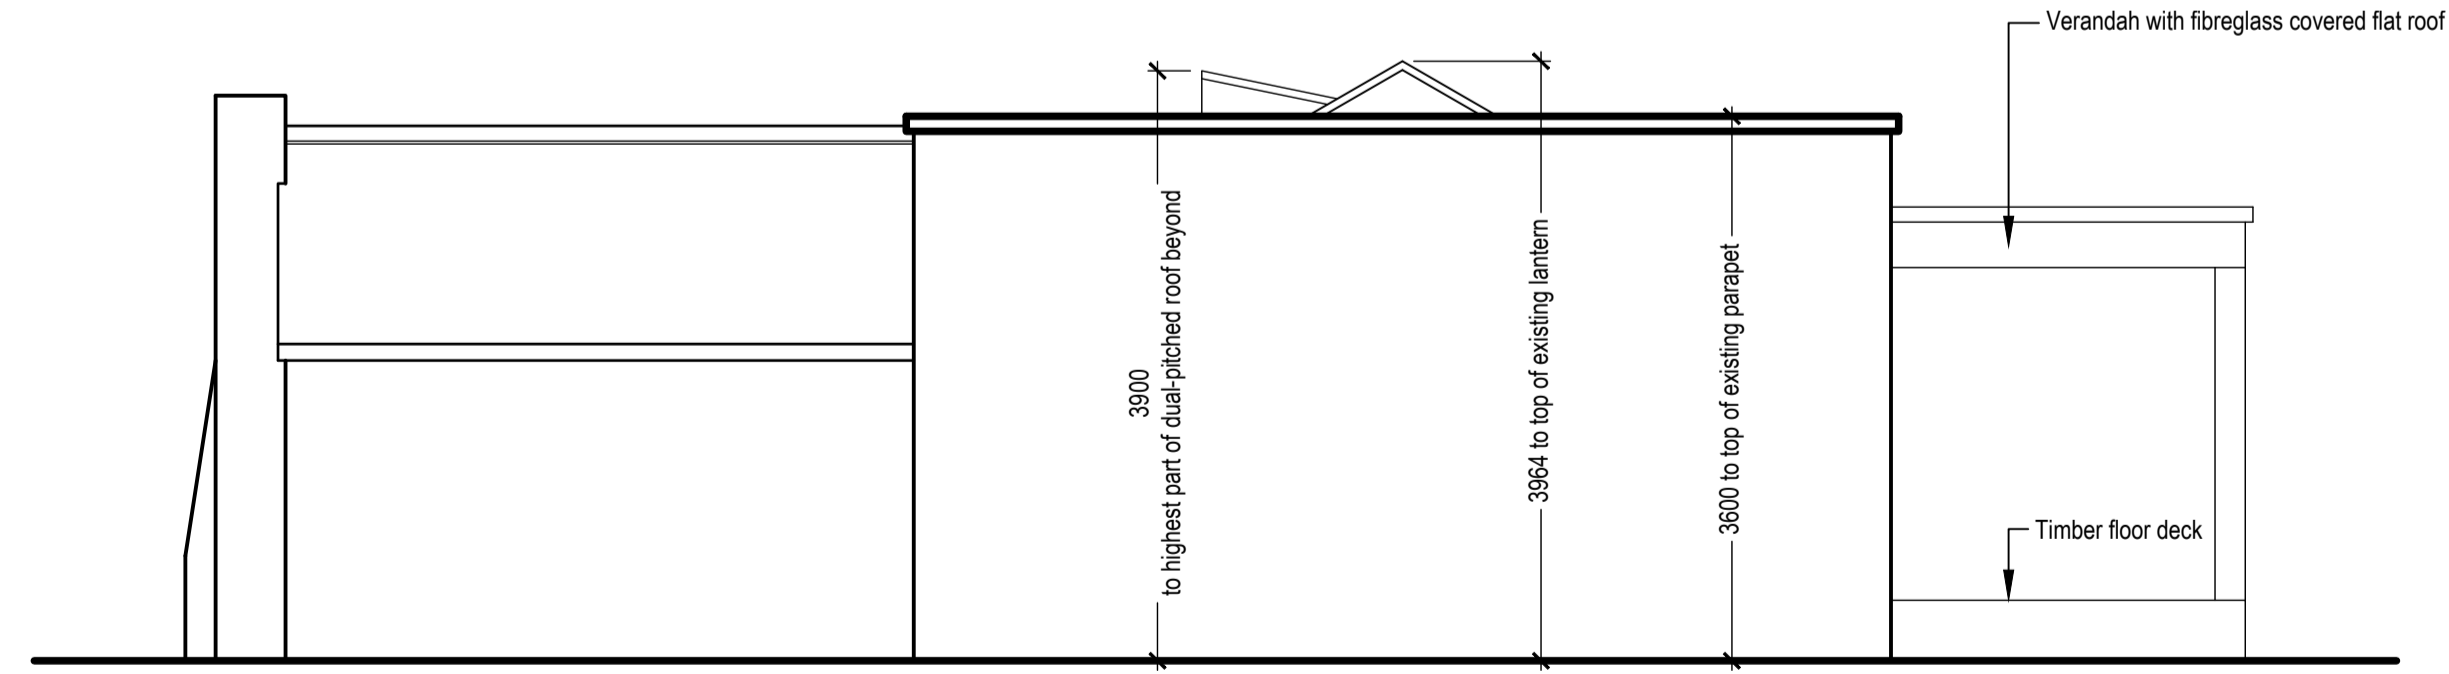

PROPOSED SIDE (2)  
 ELEVATION (scale 1:50)

Rev: Details: Date:

**TECHNICALDETAIL**  
 DESIGN FOR THE REAL WORLD

WWW.TECHNICALDETAIL.CO.UK  
 01707 645161 | INFO@TECHNICALDETAIL.CO.UK  
 66A HIGH STREET | POTTERS BAR | HERTS | EN6 5AB

Project: 51 Kentish Lane  
 Brookmans Park  
 AL9 6NG

Drawn By: AEH  
 Date Drawn: 04/03/2021  
 Drawing Number: TDC068/PL/301  
 Scale: 1:50 (A1)