



5 KEY PLAN
Scale: 1:1250

0 50 M

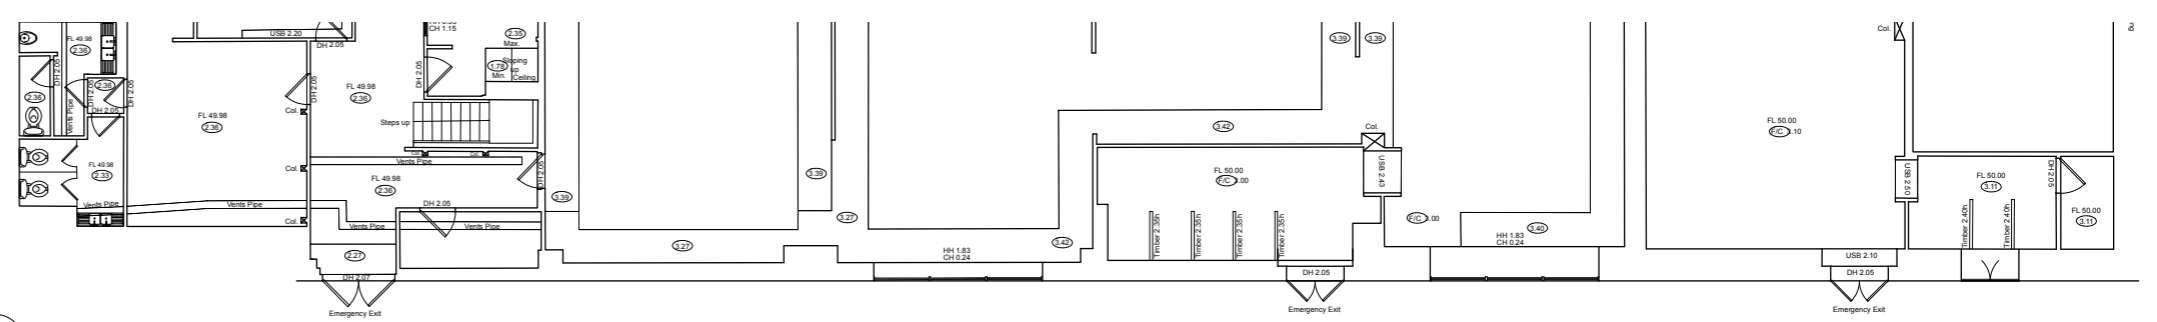


1 GROUND FLOOR - EXISTING
Scale: 1:100

0 5 M

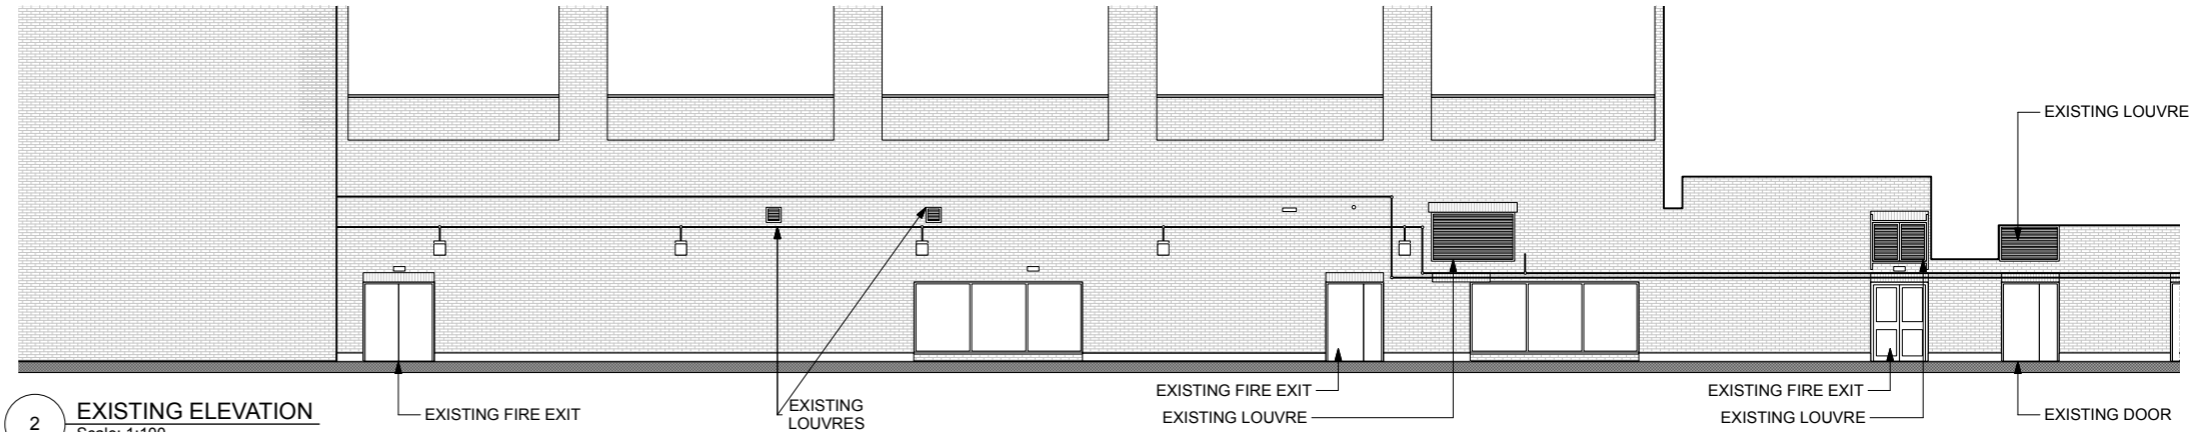


2 EXISTING ELEVATION
Scale: 1:100

0 5 M

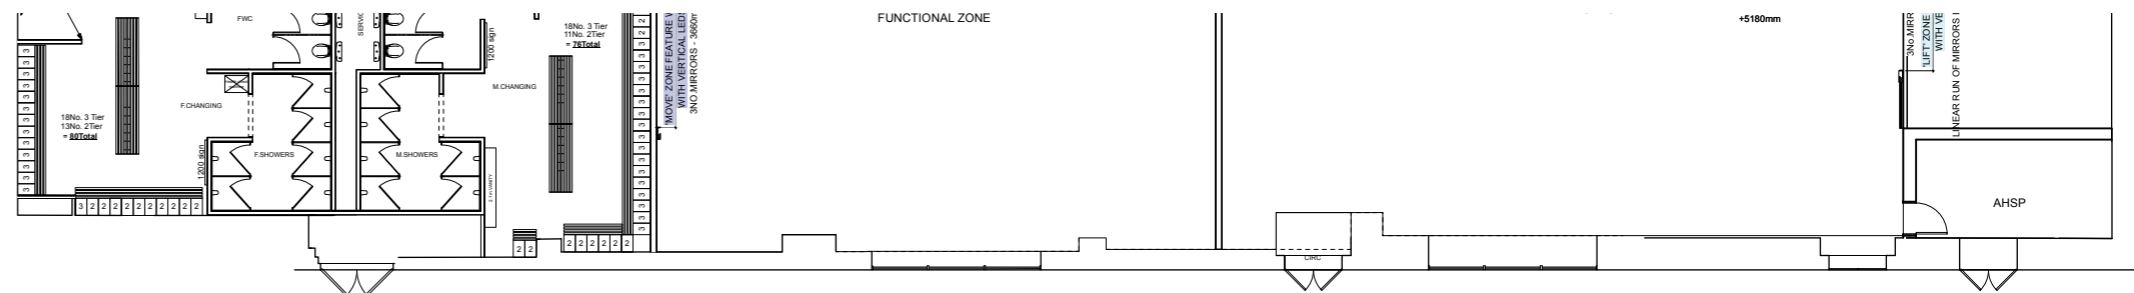


3 GROUND FLOOR - PROPOSED
Scale: 1:100

0 5 M

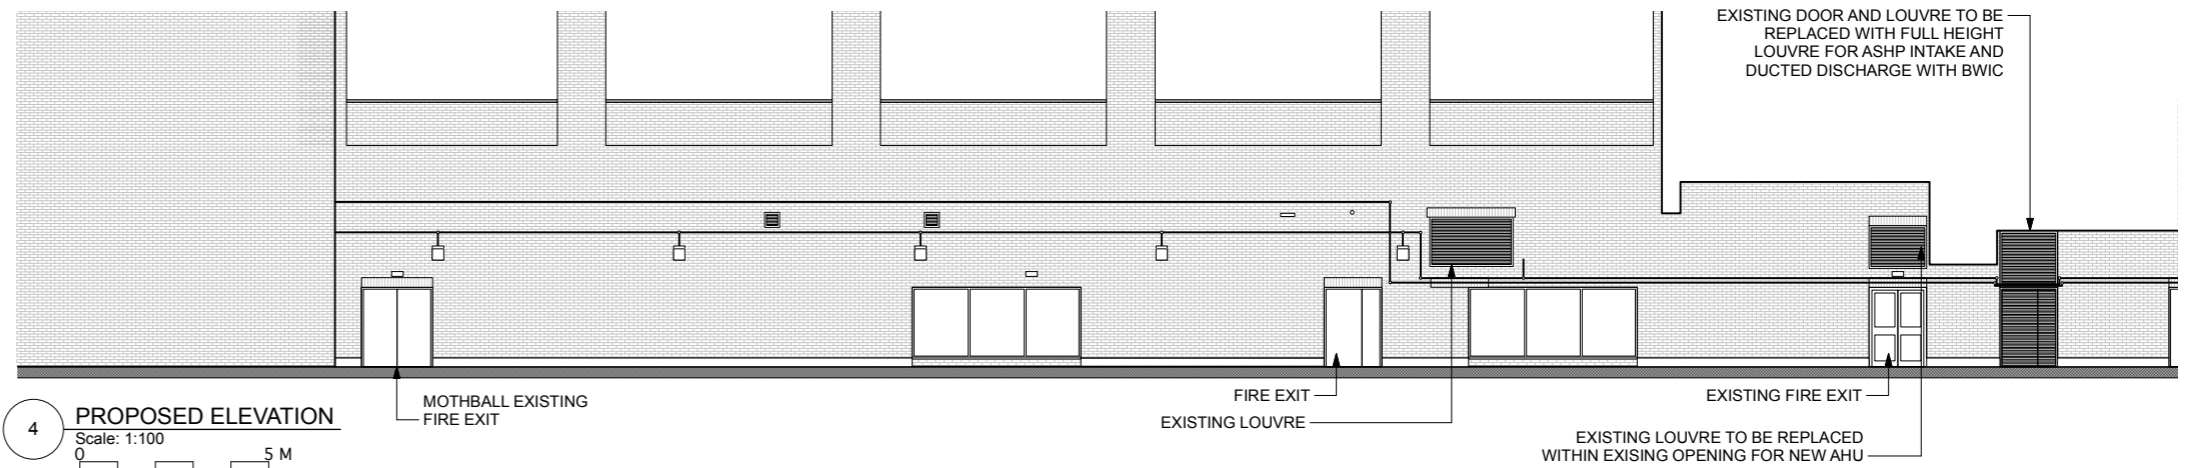

4 PROPOSED ELEVATION
Scale: 1:100

0 5 M

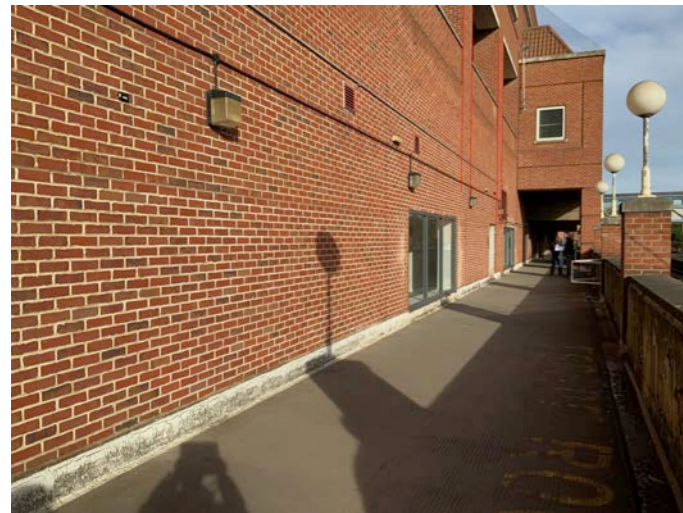

CHECK THIS DRAWING IS THE LATEST REVISION

THIS DRAWING SHOULD BE READ IN CONJUNCTION WITH ALL RELEVANT DRAWINGS, SPECIFICATIONS, SCHEDULES AND OTHER CONTRACT INFORMATION ISSUED BY THE ARCHITECT, STRUCTURAL ENGINEER, SERVICES ENGINEER AND ANY OTHER CONSULTANT EMPLOYED OR RETAINED BY THE EMPLOYER IN RESPECT OF THESE WORKS.

ALL DIMENSIONS SHOWN ARE TO THE FACE OF MASONRY, METAL OR TIMBER STUD FRAMING, OR THE CENTRE LINE OF STRUCTURAL OR TIMBER MEMBERS STEEL MEMBERS, UNLESS NOTED OTHERWISE.

CHECK BEFORE SCALING FROM THIS DRAWING.

REPORT ANY DISCREPANCIES, CONFLICTS, ERRORS OR OMISSIONS TO THE CA AND SEEK DIRECTIONS BEFORE PROCEEDING.

CONFIRM ALL DIMENSIONS AND LEVELS ON SITE PRIOR TO COMMENCING WORK. IF IN DOUBT ASK!

DO NOT USE ANY AREAS INDICATED FOR EITHER VALUATION, PURCHASE SALE OR ANY OTHER FORM OF LEGALLY BINDING CONTRACT.

DO NOT REPRODUCE ANY PART OF THIS DRAWING WITHOUT PRIOR WRITTEN CONSENT. THIS DRAWING REMAINS THE COPYRIGHT OF MAACK LTD.

Revisions

Status **FOR PLANNING**

Maack architects

www.maack.co.uk : office@maack.co.uk : 01225 280205

Project **TGG WELWYN GARDEN CITY 2**
UNITS 28-29 HOWARD CENTRE, WELWYN GARDEN CITY

Client **THE GYM GROUP**

Dwg Title **GA ELEVATIONS**

Dwg No. **GA200** Revision

Scales **1:XXX@A1 1:XXX@A3** Date **18/10/2023**

Drawn by **XX** Checked by **XX**