




**NOTES:**  
 All construction to comply with all relevant and current building regulations.  
 For building regulation compliance please refer building regulation/ structural engineers drawing.  
 All Dimensions to be measured by contractor on site prior to construction. Not for construction.

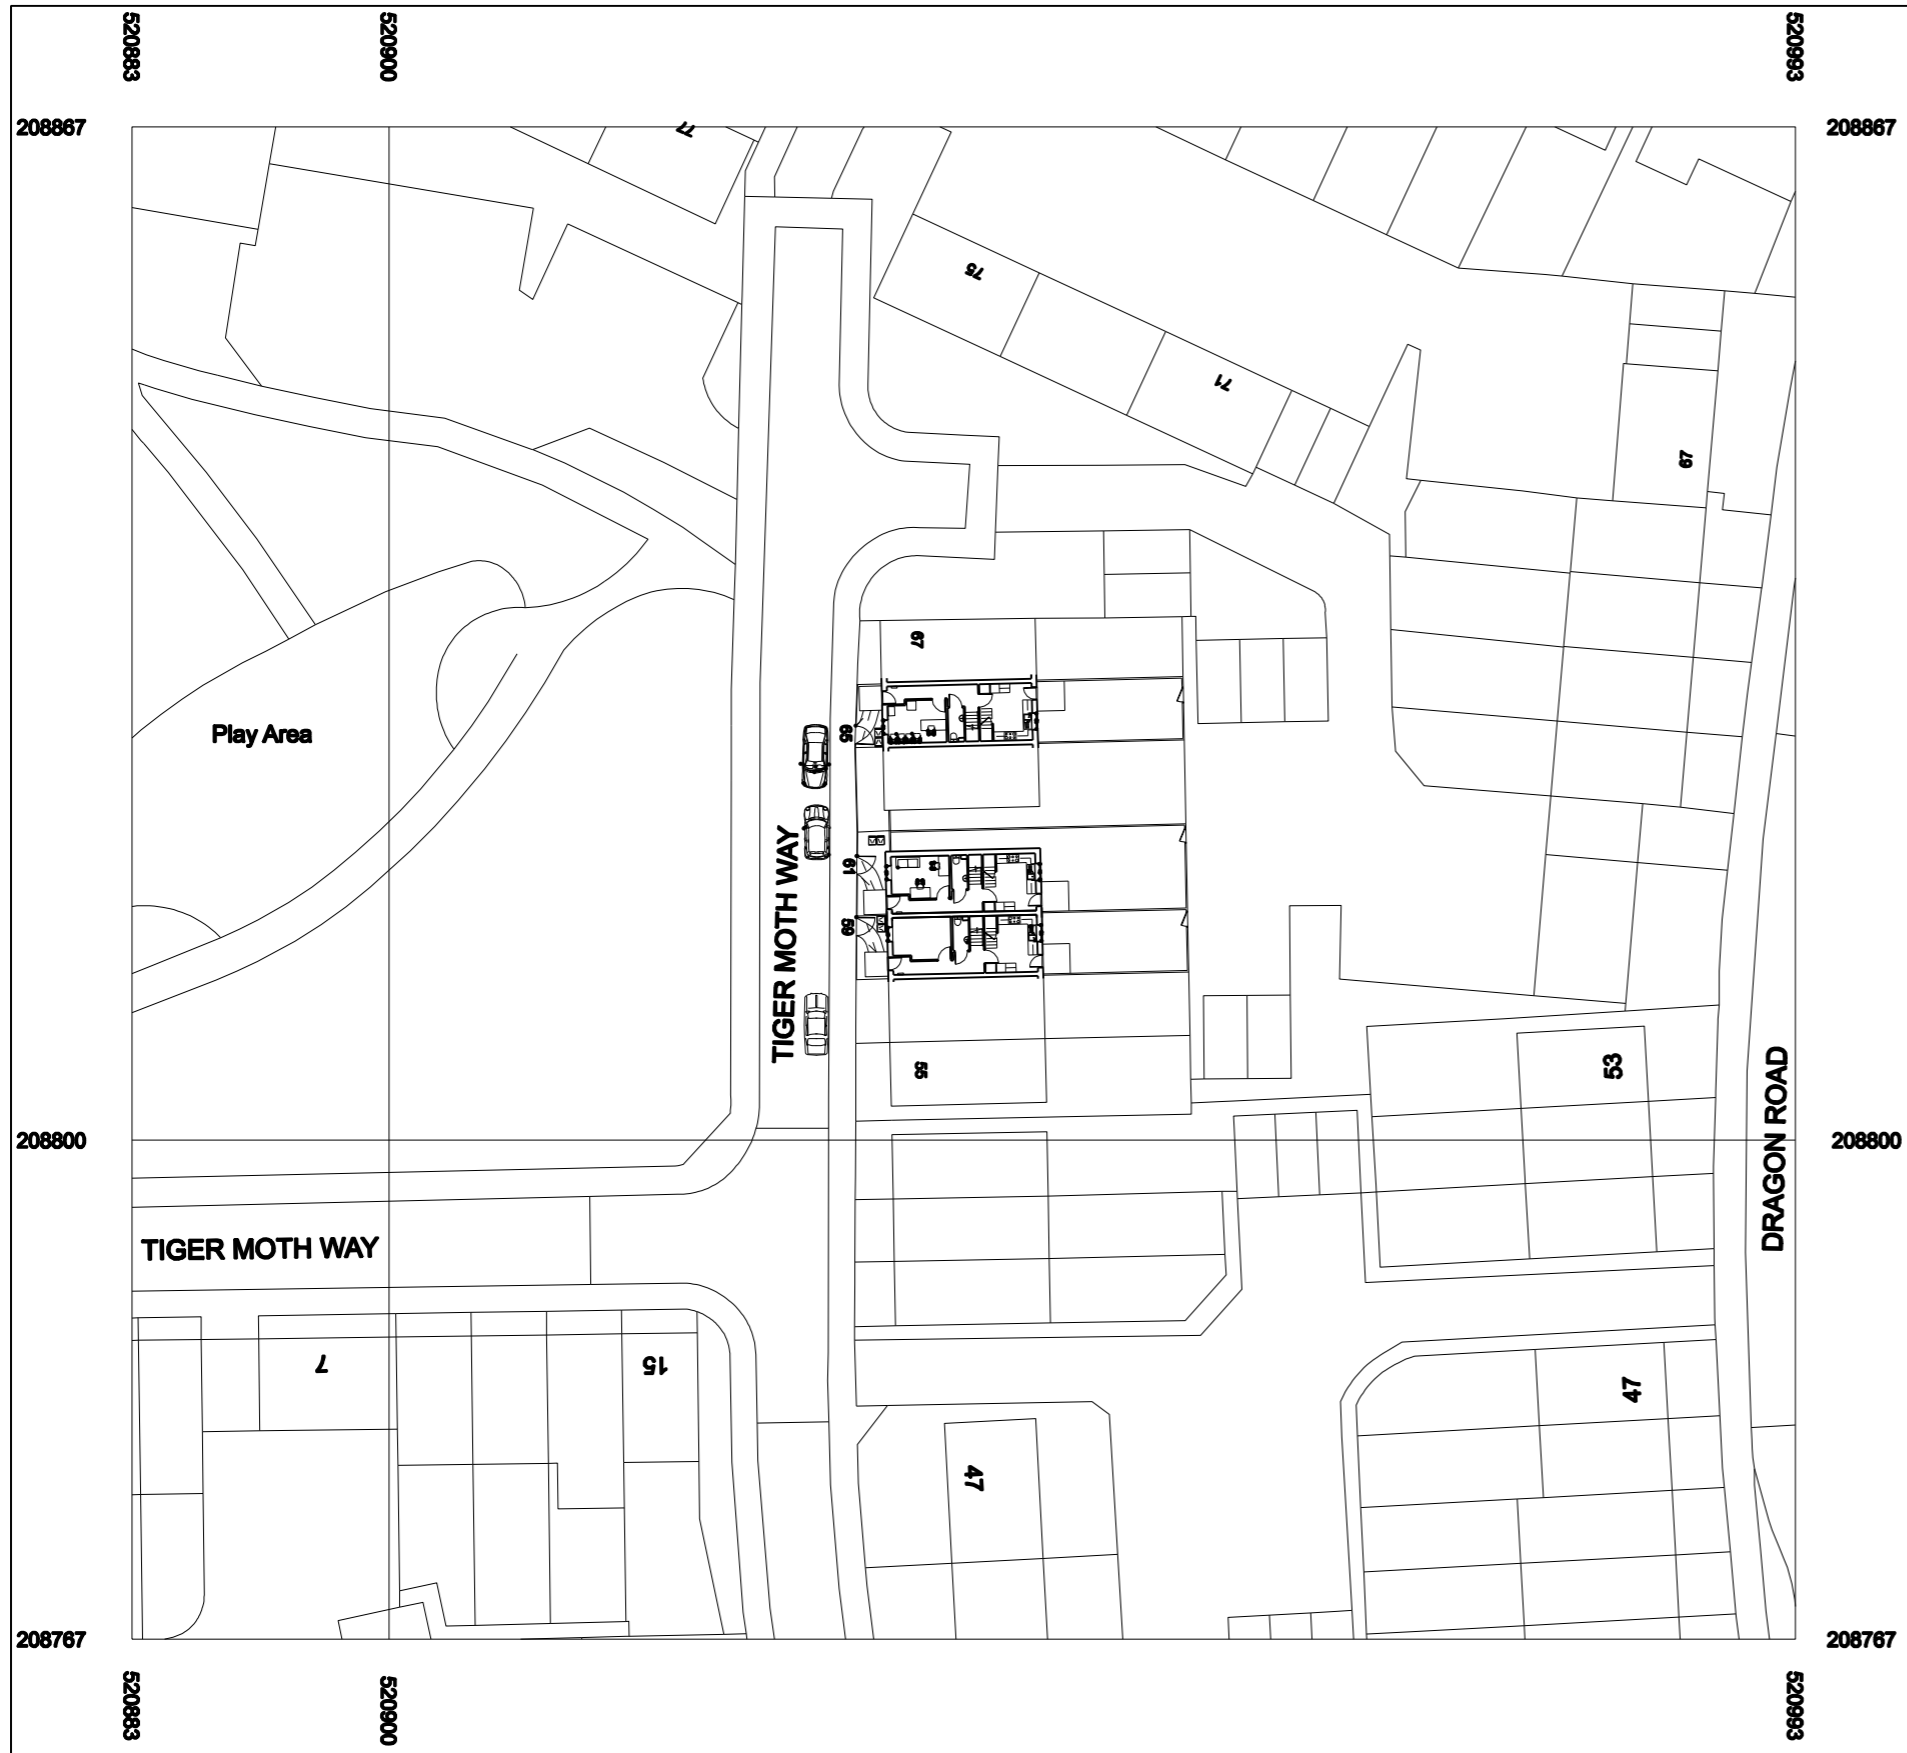


**01** PROPOSED BLOCK PLAN  
 SCALE 1:500

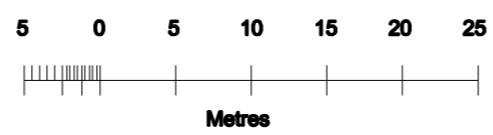



Ordnance Survey  
 Ulmapcentre.com

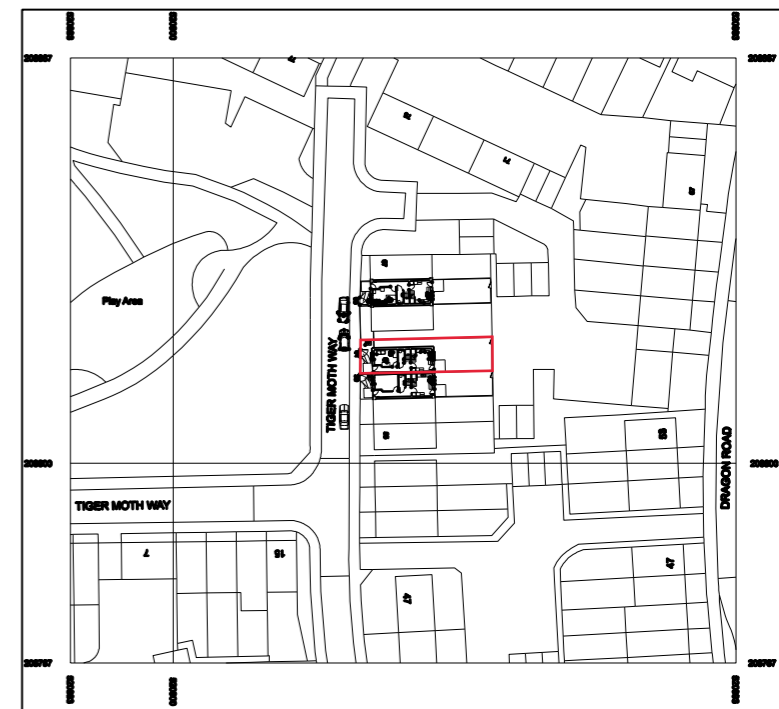

Ordnance Survey  
 Ulmapcentre.com

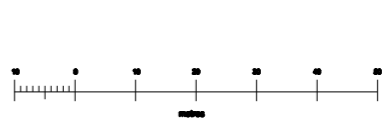

**02** LOCATION PLAN  
 SCALE 1:1250

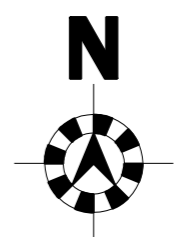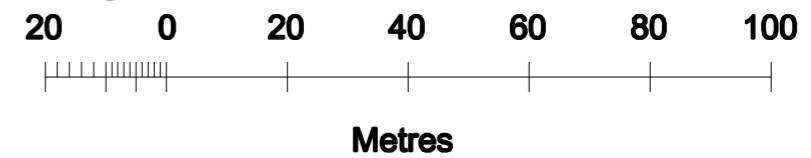

REV.	DATE	REASON FOR ISSUE
D1	25/08/2023	Planning
<b>POWER SKIETE ASSOCIATES</b> ARCHITECTS & DEVELOPMENT CONSULTANTS		
17 Beechcroft Avenue Harrow Middlesex HA2 7JD		
Project Address: 61 Tiger Moth Way Hatfield		
Project Number: PSA 2279		
Description: Change of Use.		
SCALE: 1:200 & 1:1250@A3		
<b>TIG1011</b>		